


Items proposed

Tiles to match existing

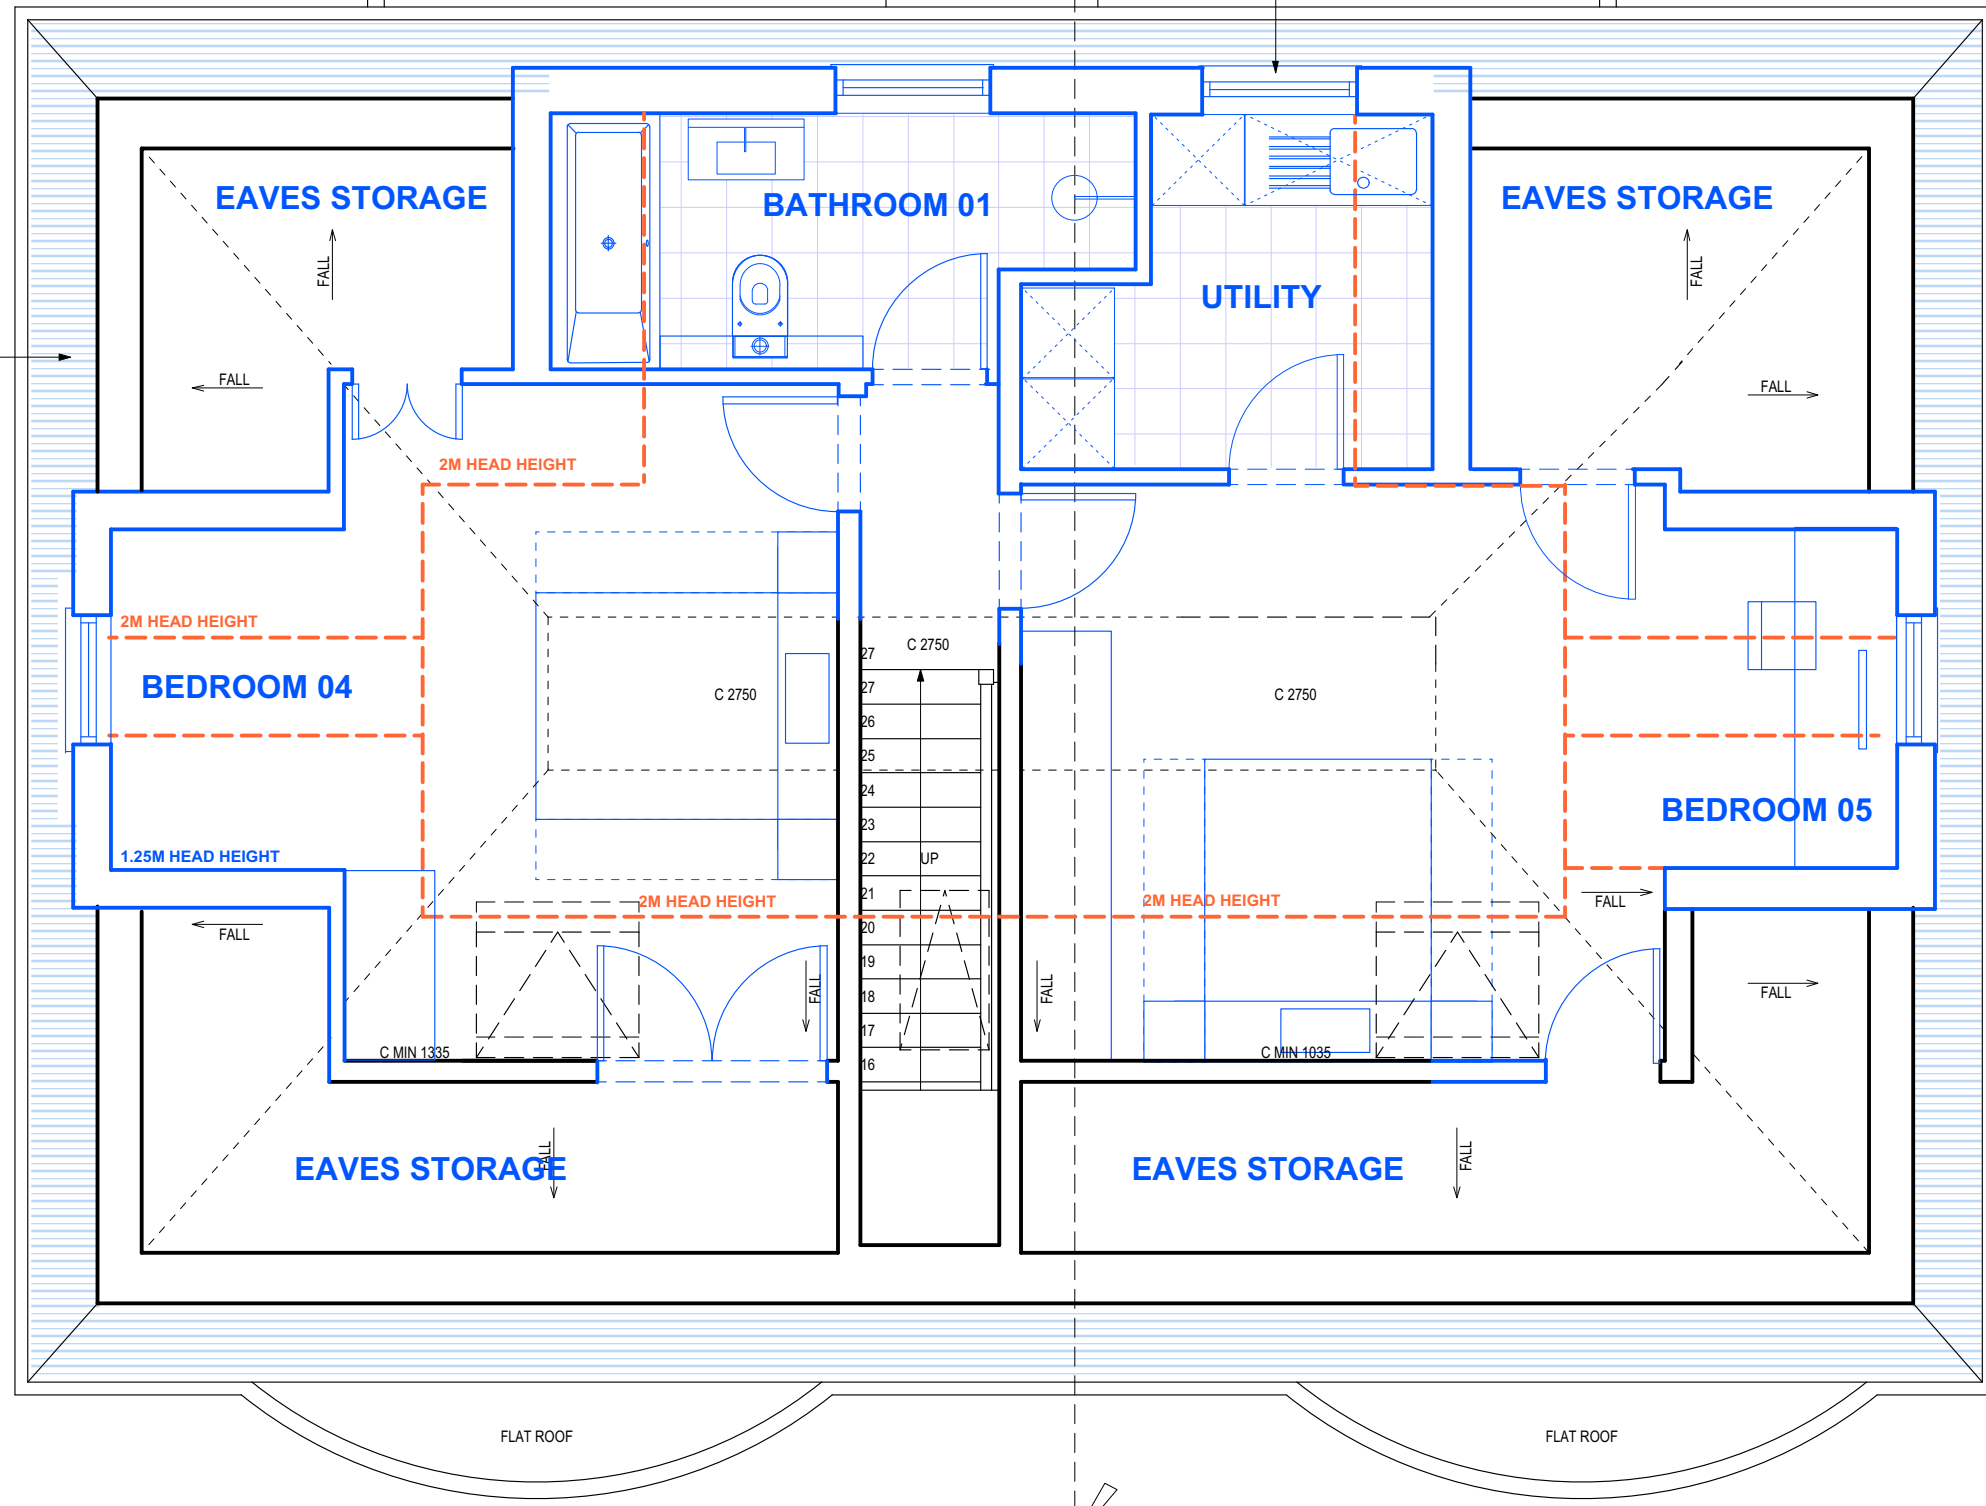

All dimensions are in millimetres  
 All dimensions to be checked on site  
 © URBANE DESIGN LTD

URBANE DESIGN LIMITED  
 10 BARLEY MOW PASSAGE  
 UNIT 14.1.02  
 W44PH  
 tel: 020 8996 0601  
 mobile: 07595998460  
 email: robert@urbanedesignarchitects.com

Project name:  
 32 WEST TEMPLE SHEEN SW14 7AP

Drawing name: PROPOSED: Second Floor Plan		
Date: AUG 2024	Job no: 2024-41	Drawing no: P02
Scale: 1:50 @ A3	Revision: -	Drawn by: RDS

**URBANE DESIGN**

**Planning Level**