


Items proposed

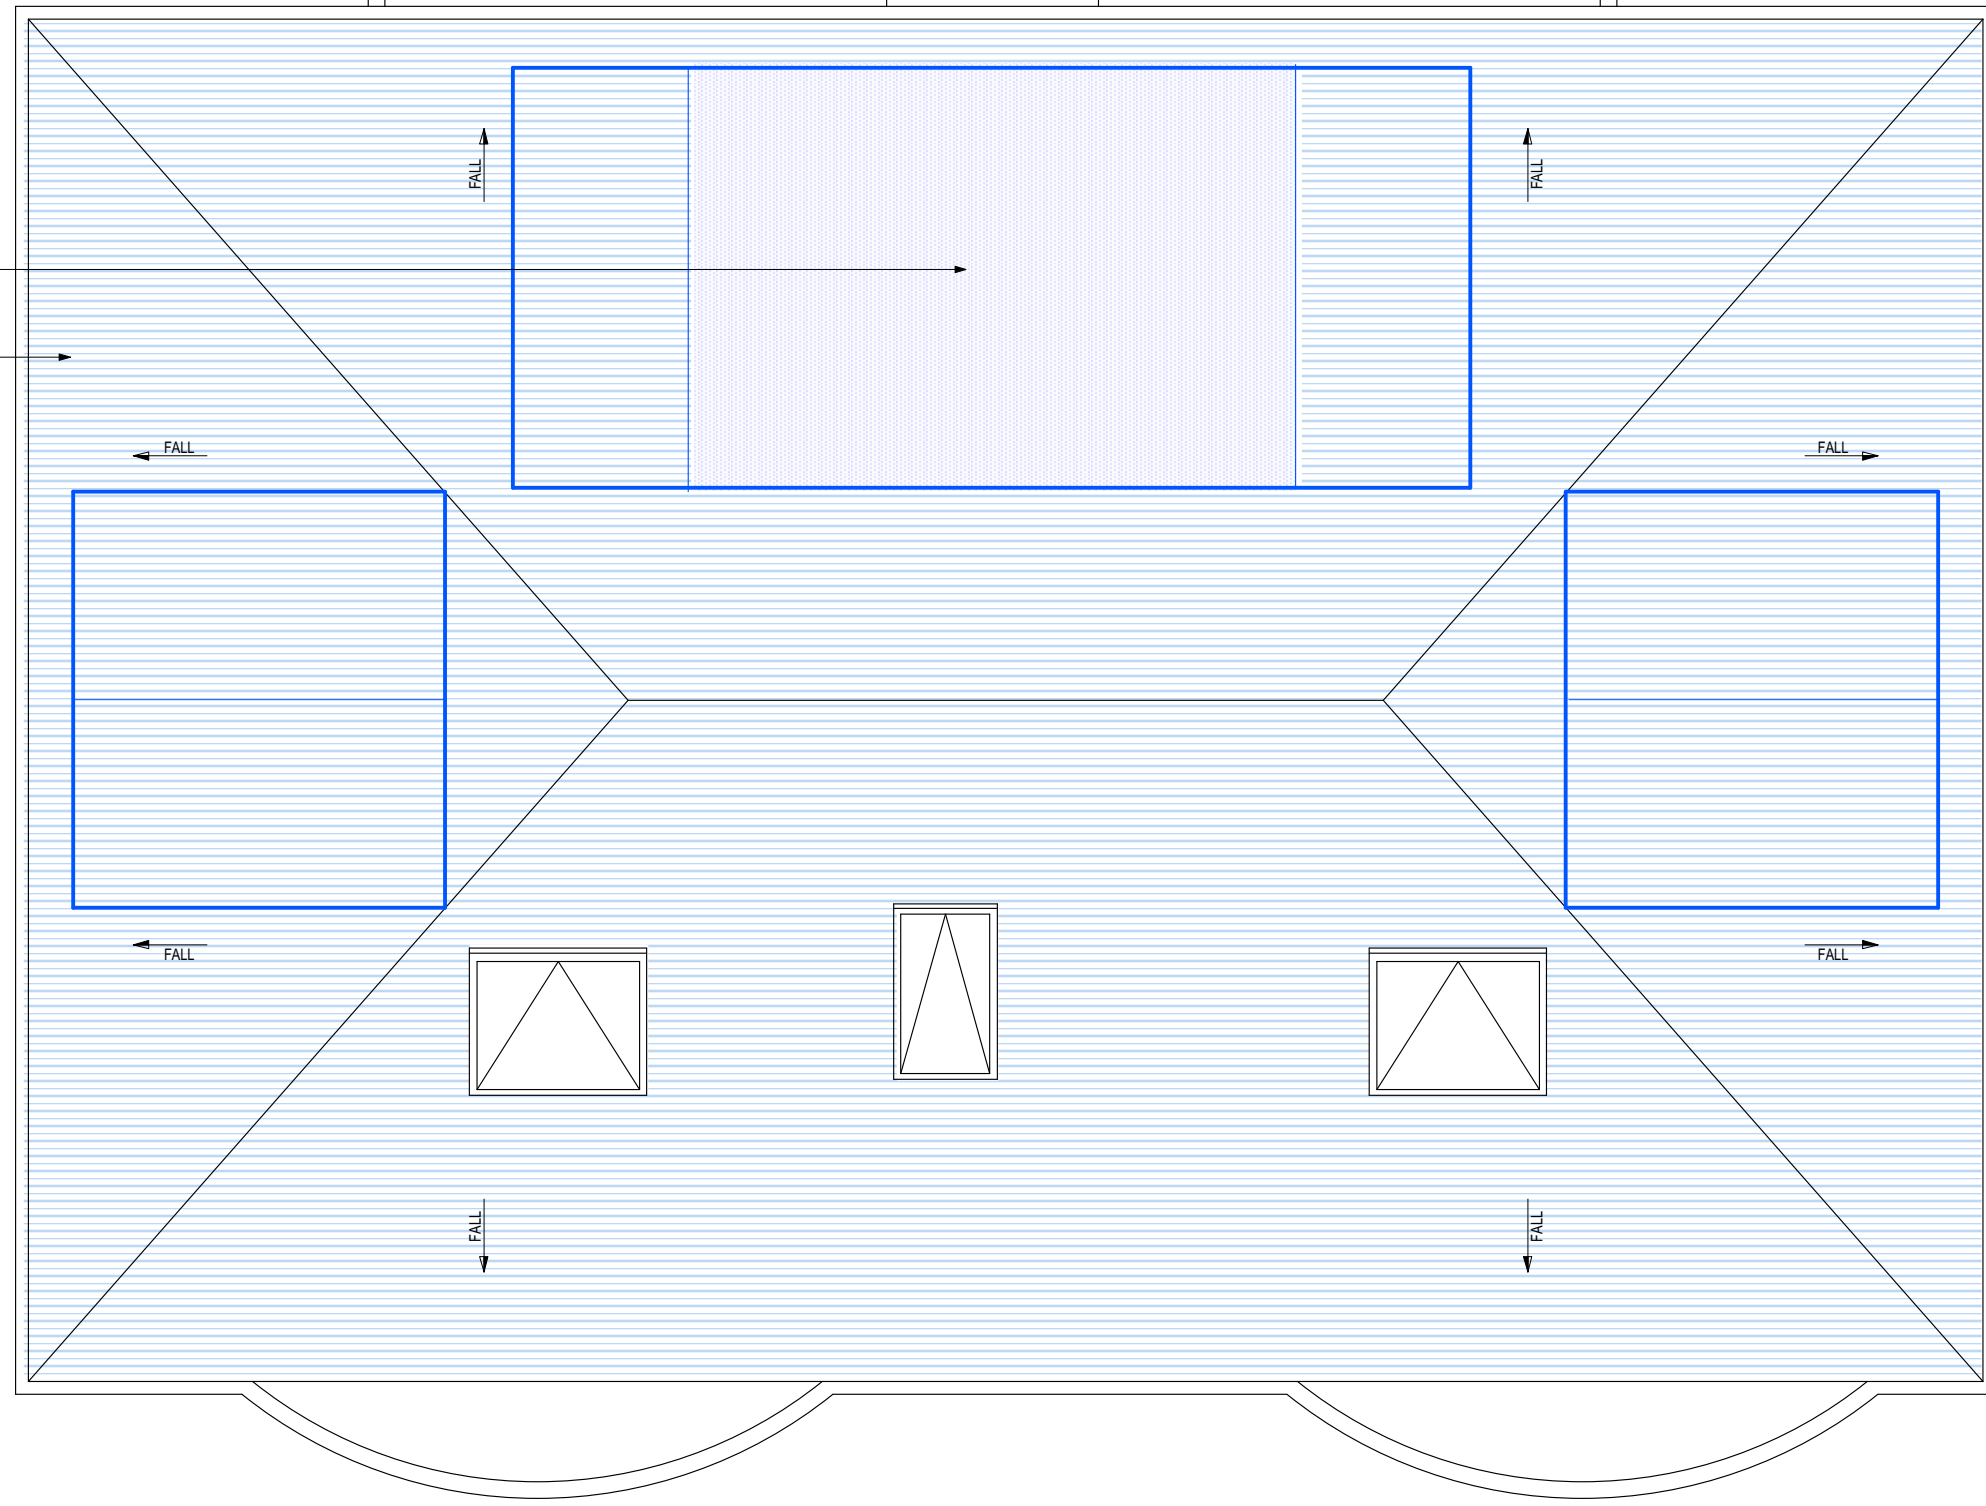

Felt roof cover
Tiles to match existing



All dimensions are in millimetres
All dimensions to be checked on site
© URBANE DESIGN LTD

URBANE DESIGN LIMITED
10 BARLEY MOW PASSAGE
UNIT 14.1.02
W44PH
tel: 020 8996 0601
mobile: 07595998460
email: robert@urbanedesignarchitects.com

Project name:
32 WEST TEMPLE SHEEN SW14 7AP

Drawing name: PROPOSED: Roof Plan		
Date: AUG 2024	Job no: 2024-41	Drawing no: P03
Scale: 1:50 @ A3	Revision: -	Drawn by: RDS

URBANE DESIGN

Planning Level