



EXISTING GROUND FLOOR PLAN 1:100

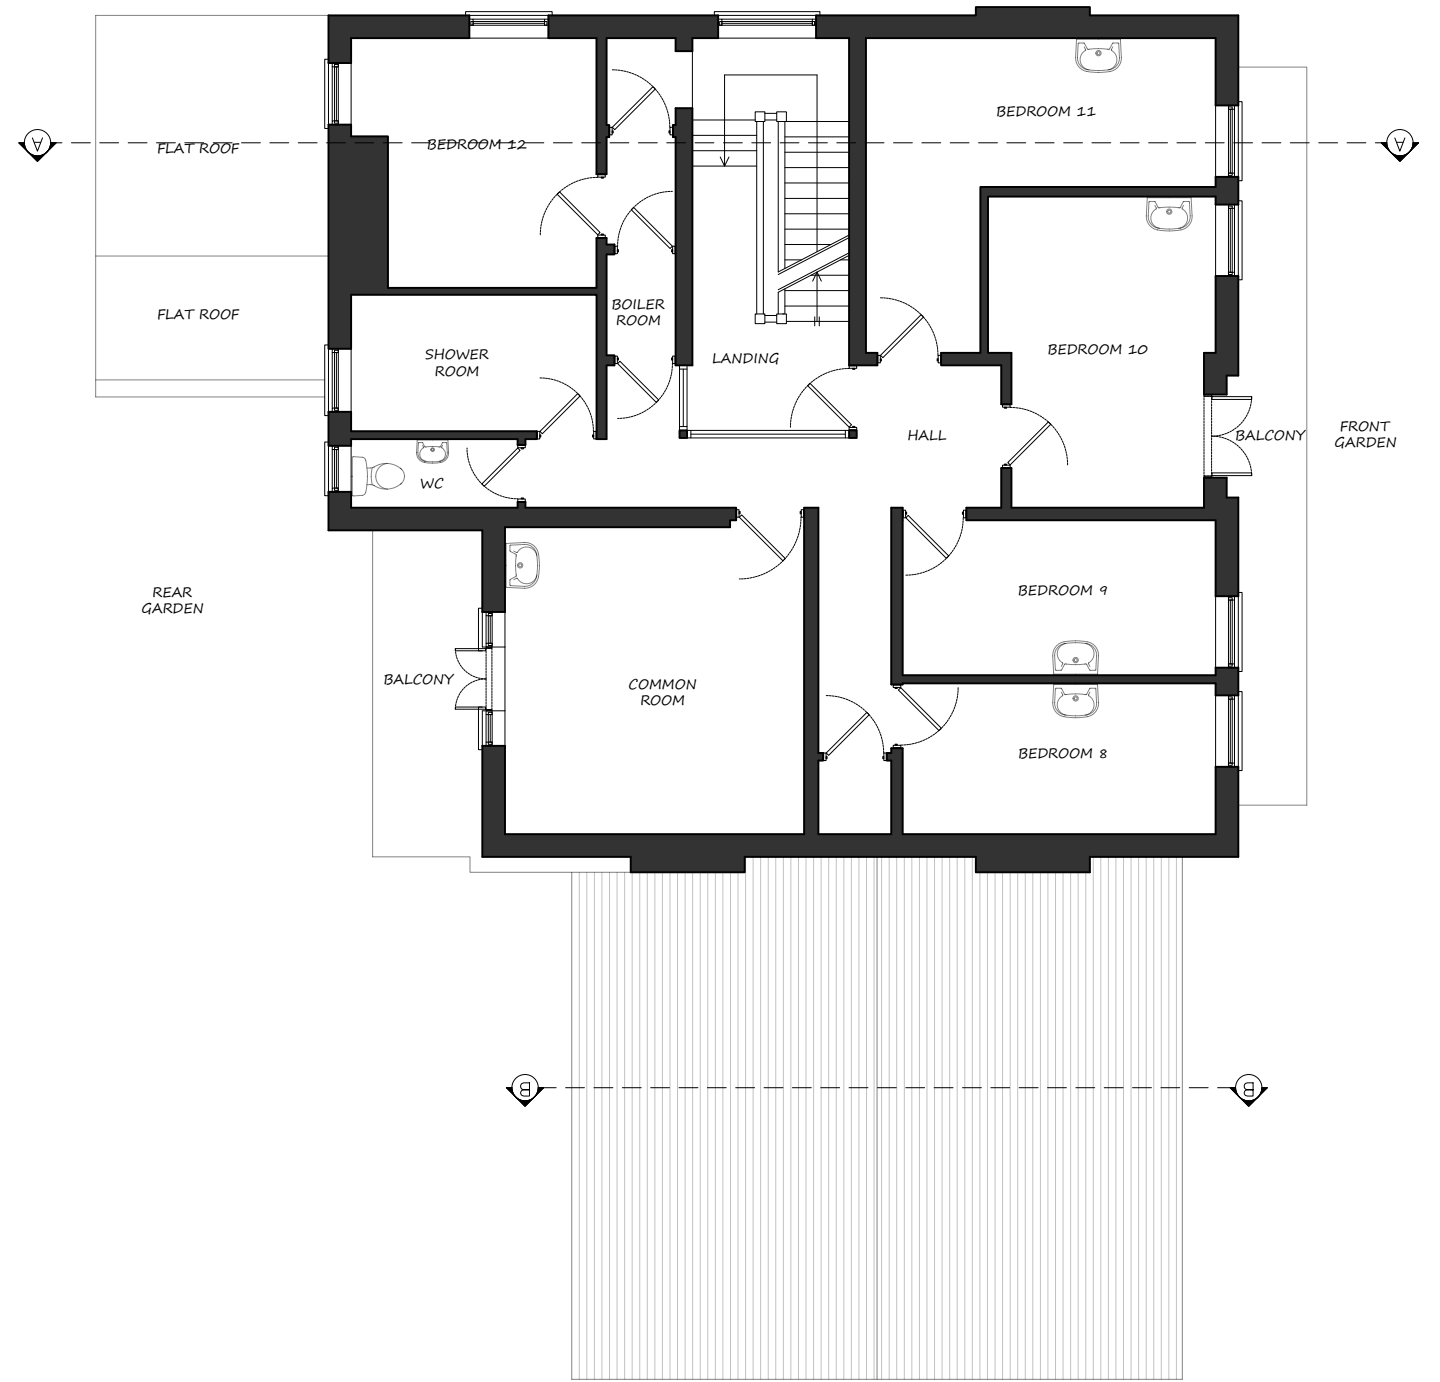

EXISTING FIRST FLOOR PLAN 1:100

 

mza planning
 planning permission without the headaches

14 Devonshire Mews
 Chiswick
 London, W4 2HA
 T. 0844 500 5050
 office@mzaplanning.com

Title: **EXISTING FLOOR PLANS**

Dwg.No: **591-EXT-01**

Project: 16 Strawberry Hill Road
 Twickenham
 TW1 4PT

REV : ORIGINAL

Date: 27-06-24
 Scale: as noted @ A3