


EXISTING SECOND FLOOR PLAN 1:100



EXISTING ROOF PLAN 1:100

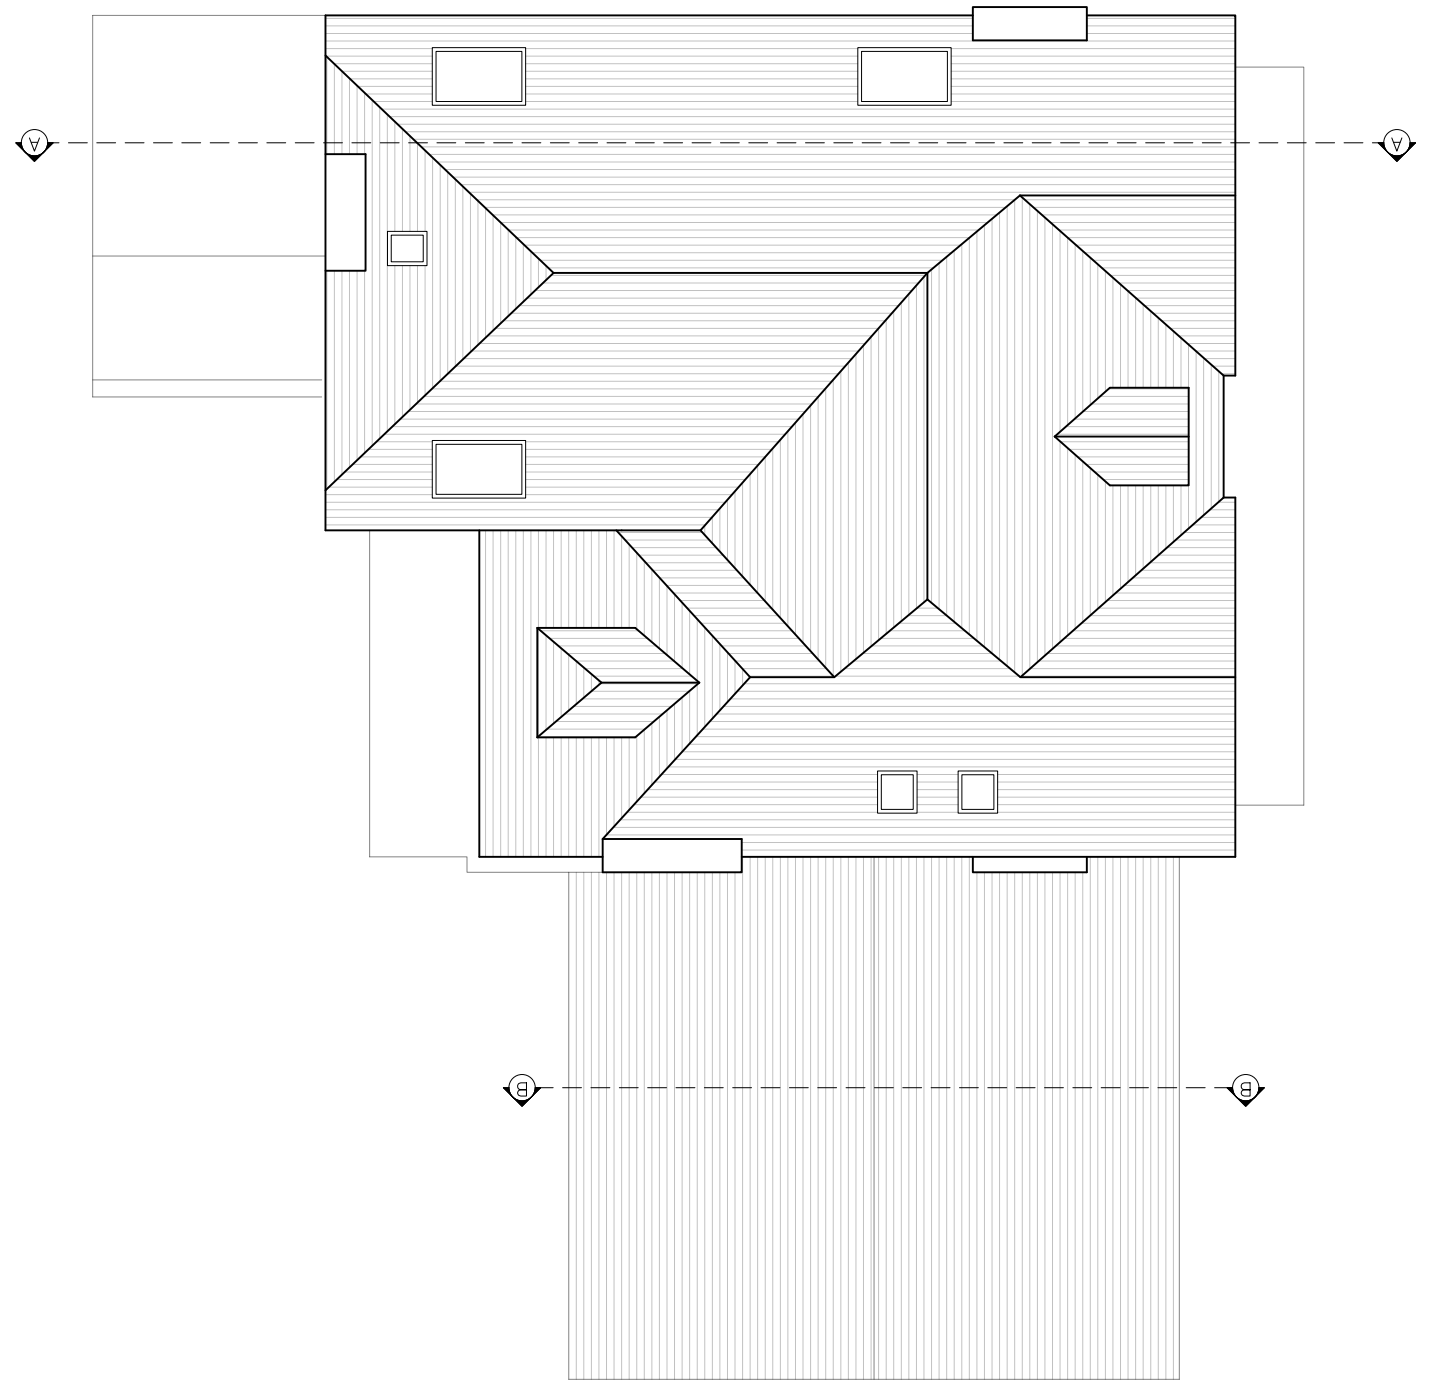

mza planning planning permission without the headaches 14 Devonshire Mews Chiswick London, W4 2HA T. 0844 500 5050 office@mzaplanning.com	Title: EXISTING FLOOR PLANS	REV : ORIGINAL Date: 27-06-24 Scale: as noted @ A3
	Dwg.No: 591-EXT-02 Project: 16 Strawberry Hill Road Twickenham TW1 4PT	