
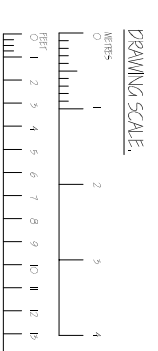


- Notes:**
1. This Drawing is to be read in conjunction with all relevant Detailed Architect's and specialists' drawings and specifications.
 2. Do not scale from this drawing in either paper or digital form. Use written dimensions only.

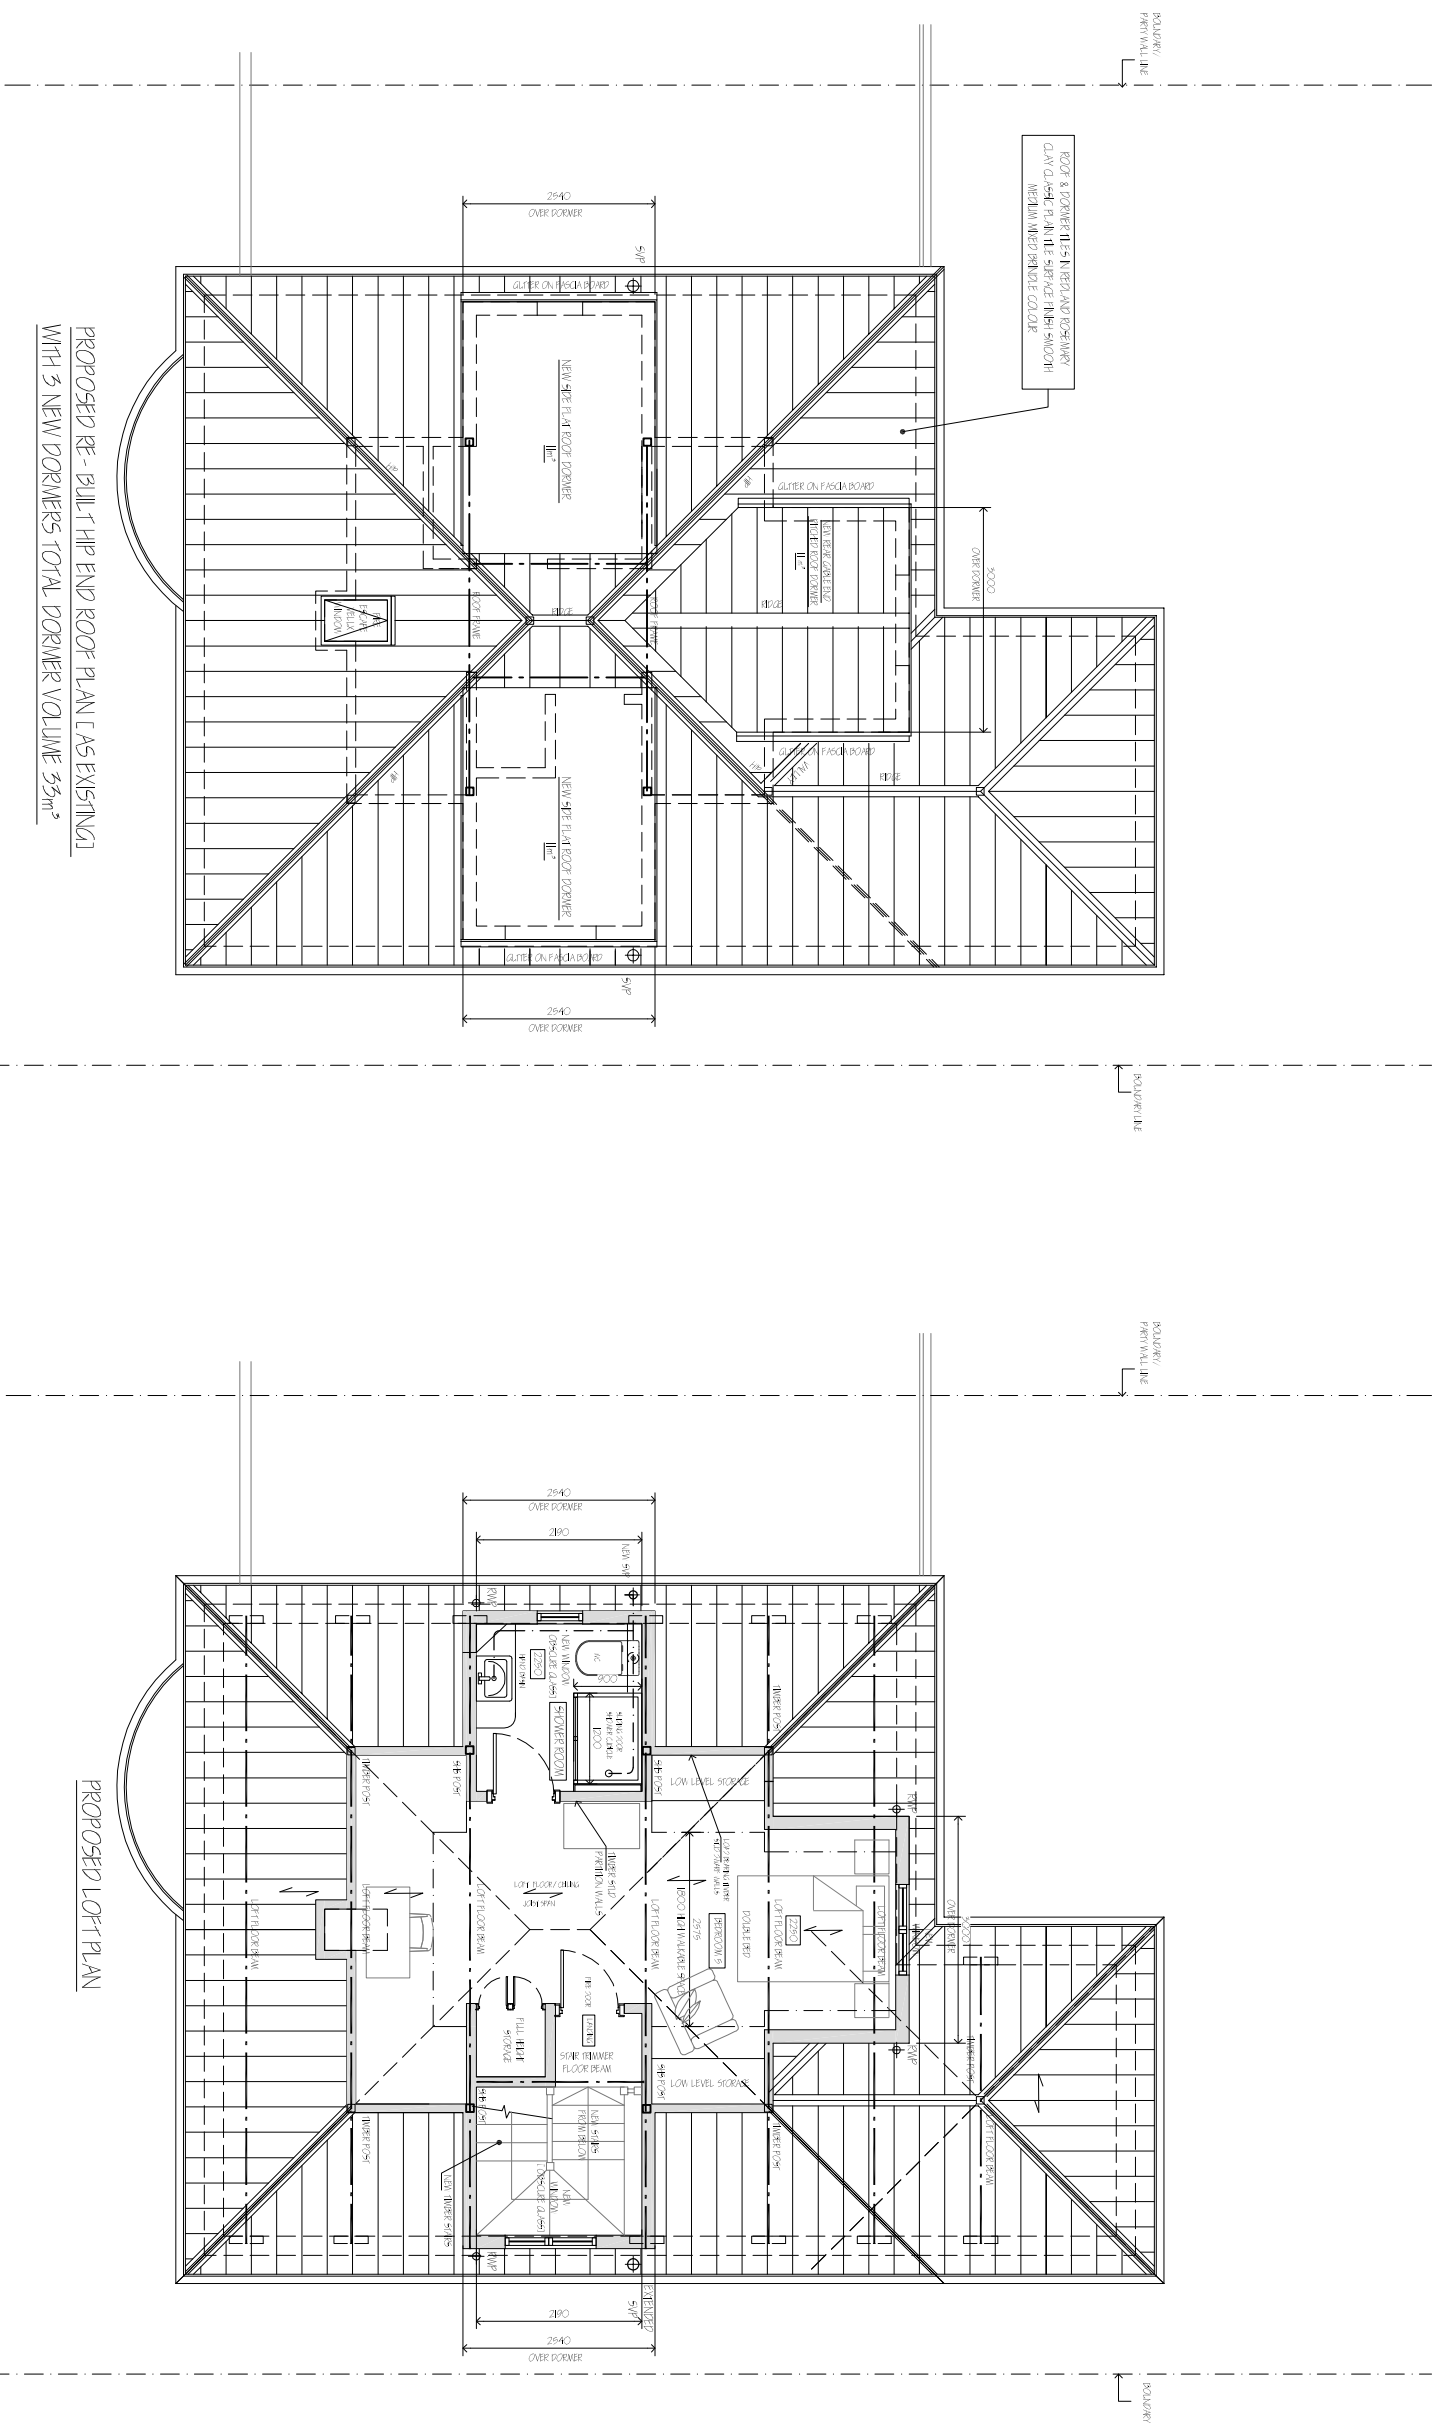

P2	11/09/24	ADP	DRAWING REVIEW
P1	19/07/24	ADP	ISSUED TO LOCAL AUTHORITY PLANNING DEPARTMENT
Rev	Date	Drawn	Amendment

Job Title
2 STONEHILL ROAD EAST SHEEN

Client
MR. N. O'RIEN

Drawing Title
PROPOSED LOFT & ROOF PLANS

Drawn
ADP Date
JUNE 2024

Scales
1:100 @ A5 Checked

Drawing No
2024/5 - 06 Rev
P2