


notes

CDM Regulations 2015



- The contractor is responsible for checking dimensions, tolerances and references. Any discrepancy to be verified with the Architect before proceeding with the works.
- Where an item is covered by drawings to different scales the larger scale is to be worked to.
- Do not scale drawing. Figured dimensions to be worked to in all cases.
- The drawing information must be read in conjunction with all relevant scheme drawings, TECHNICAL NOTES drawings, specification and/or schedules referred to or not.
- True line of boundary and ownership to be established on site. Red line boundary extent to be confirmed by client.

ALL current drawings and specifications for the project must be read in conjunction with the Designer's Hazard and Environmental Assessment Record & Construction Phase Plan. Client to comply with CDM 2015 duties.

CDM 2015

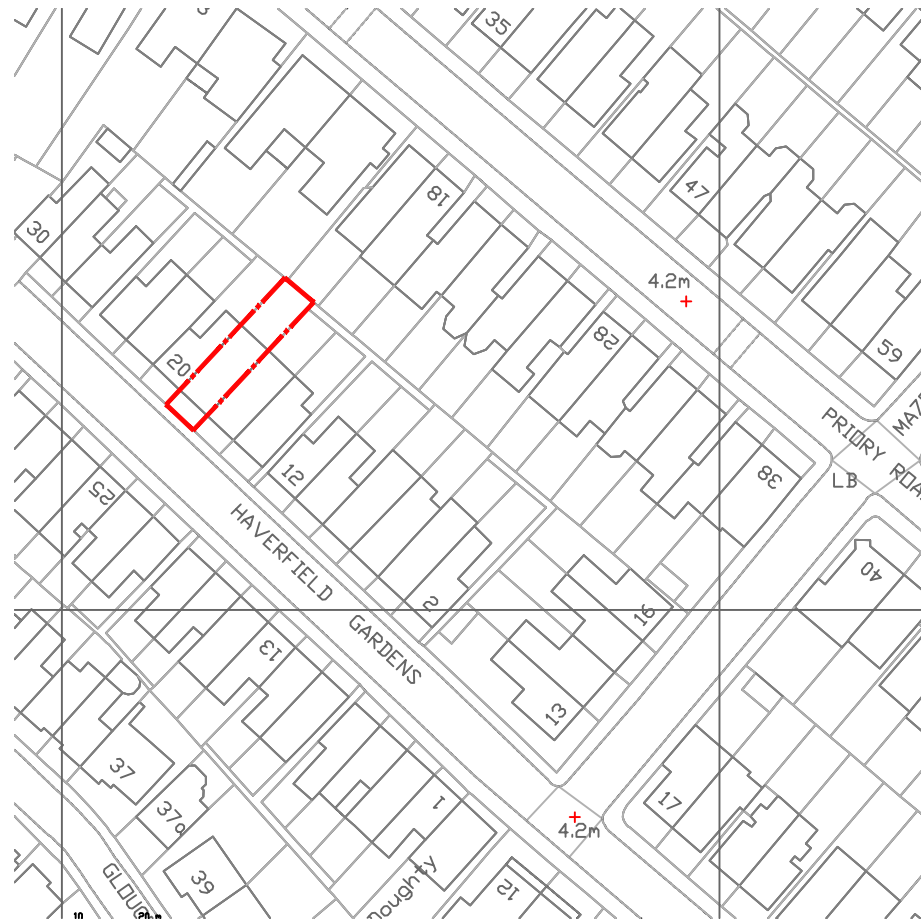

SITE LOCATION PLAN SC 1:1250

 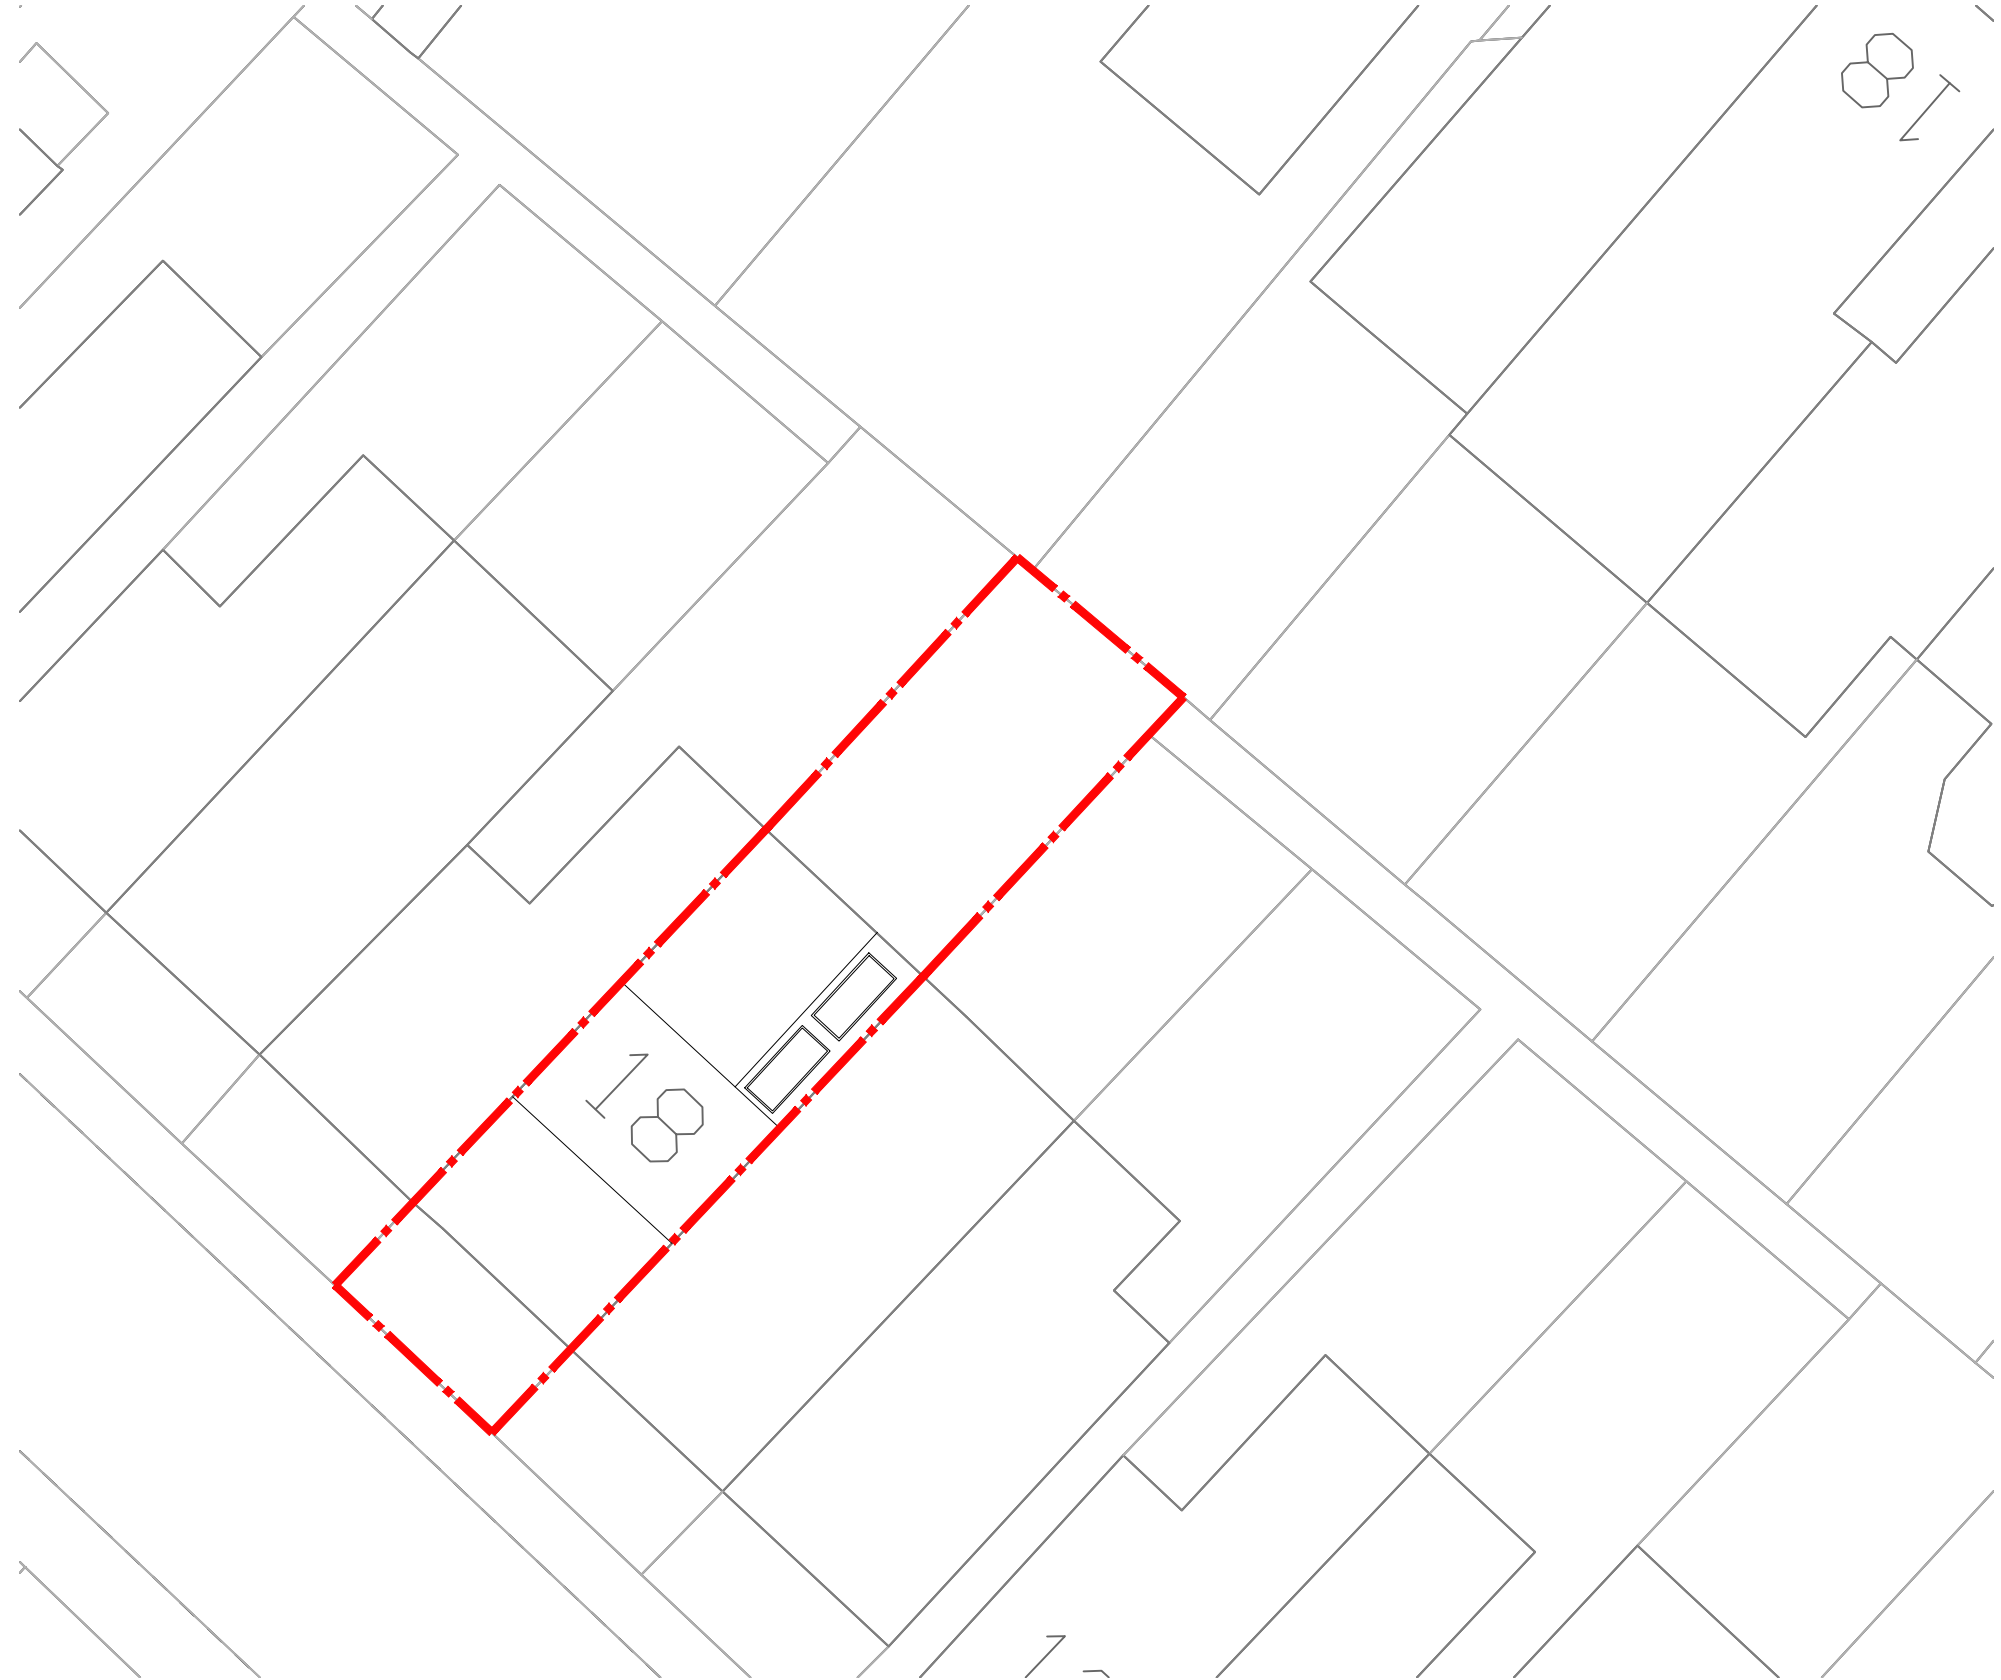

PROPOSED BLOCK PLAN SC 1:200

date	rev	revision/author/checker	project	purpose of issue	drawing no	rev	TW10 architects
			18 HAVERFIELD GARDENS	PLANNING	HG-01	/	Richmond son@tw10architects.com 07568184305
			drawn SO				
			scale @ A3 NOTED				
			date 15.08.2024				
			drawing SITE PLAN & BLOCK PLAN				