




Notes:

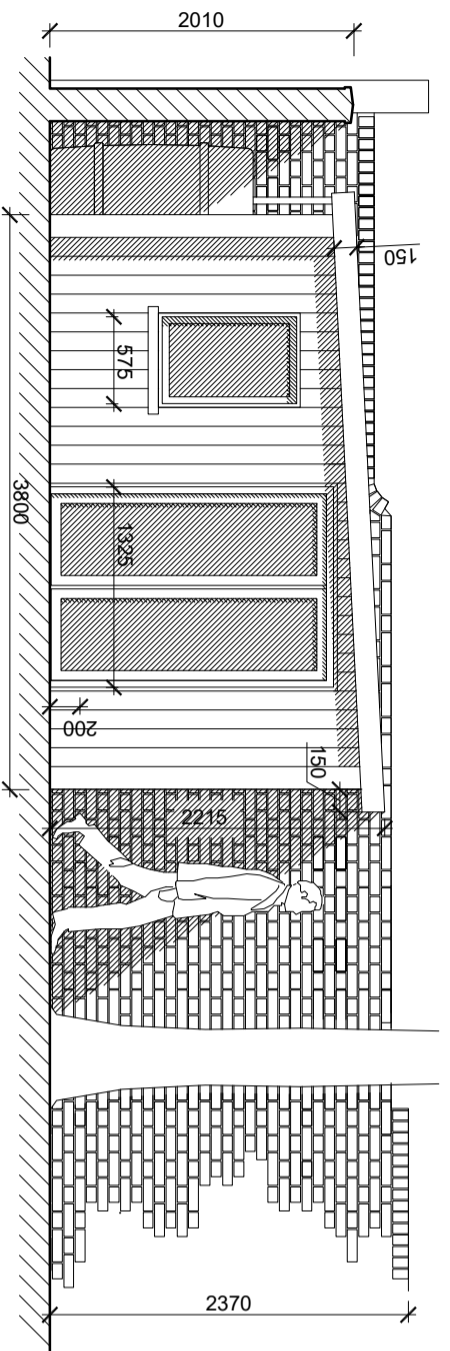


PL02
01 Proposed North Elevation 1 - 1
(Front) 1:50 at A3

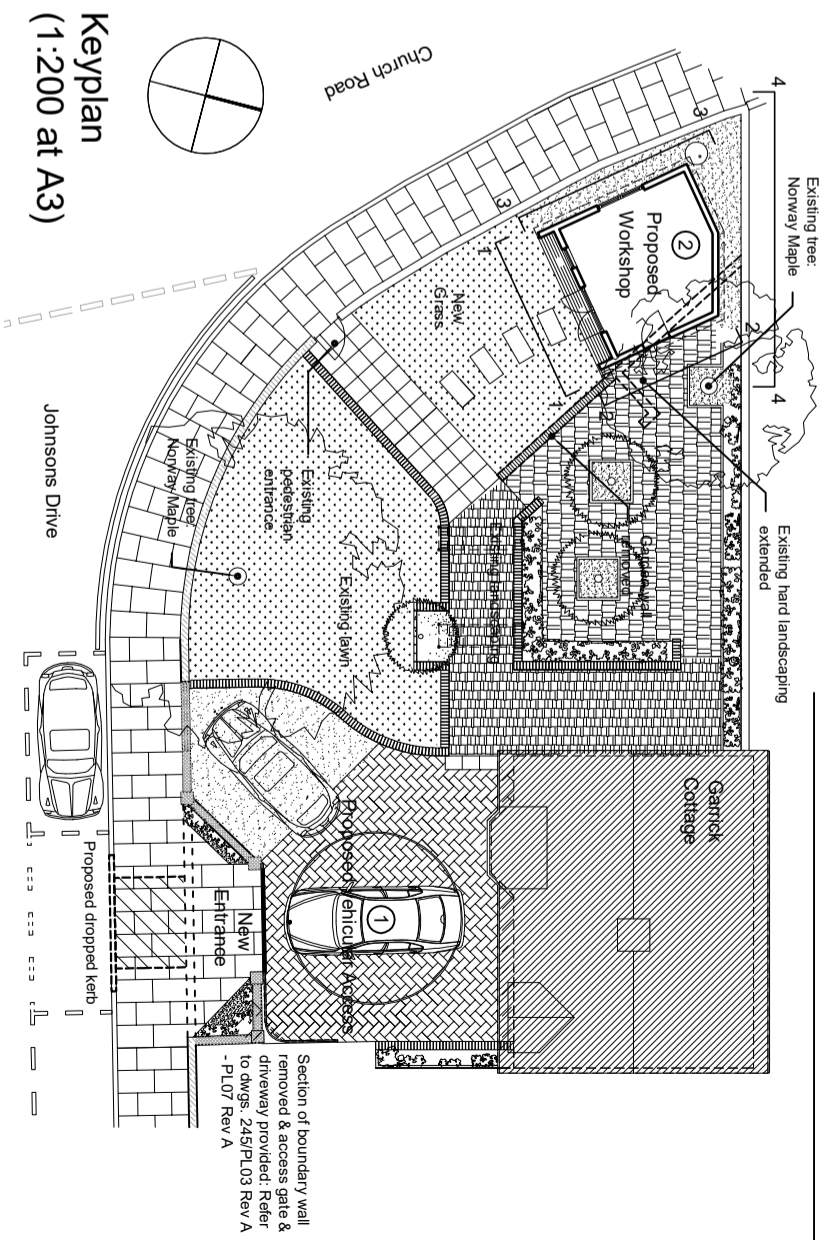


Keyplan
(1:200 at A3)

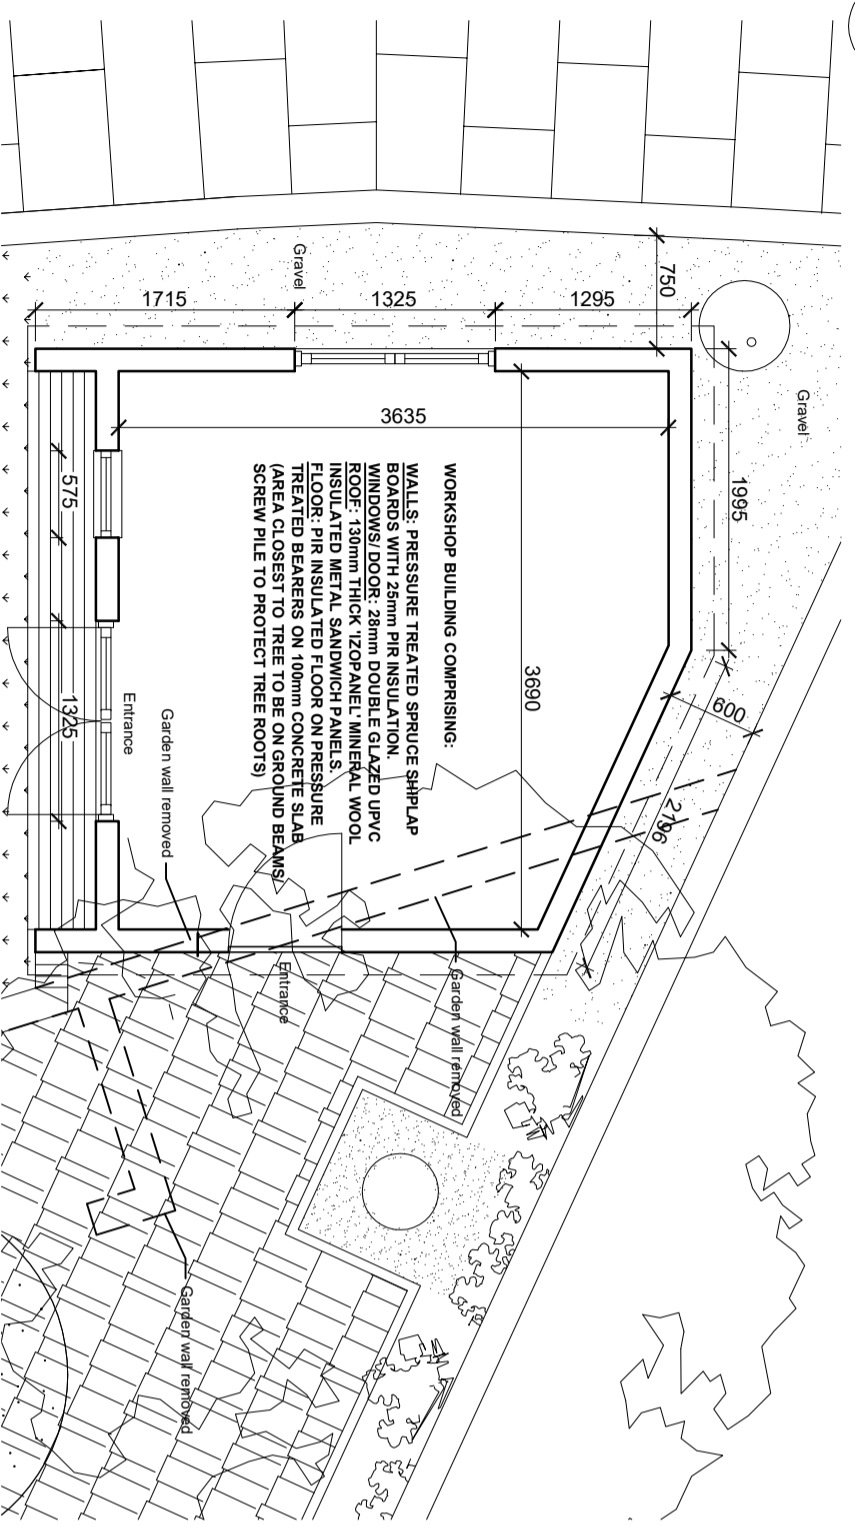


Proposed Plan
1:50 at A3

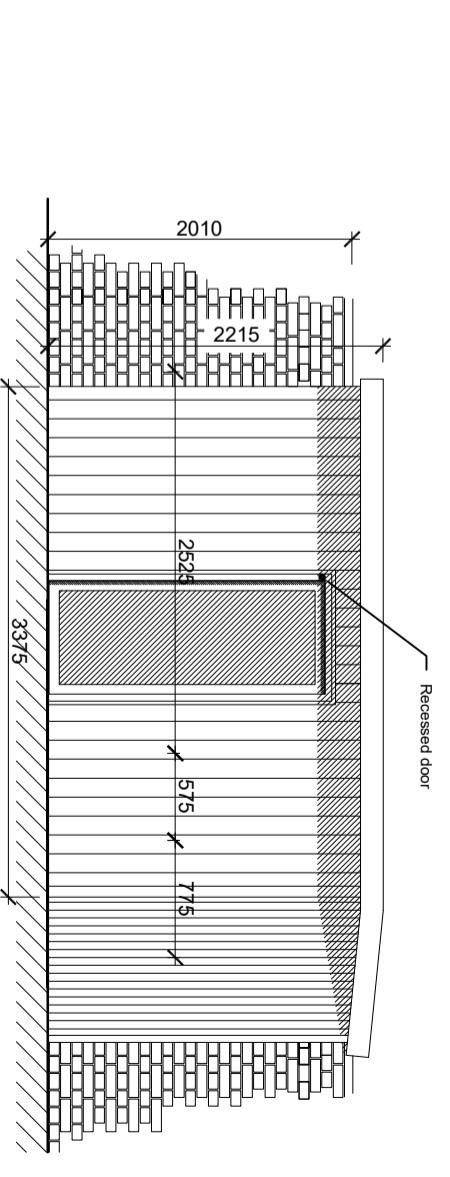

PL02
02 Proposed West Elevation 2 - 2
1:50 at A3

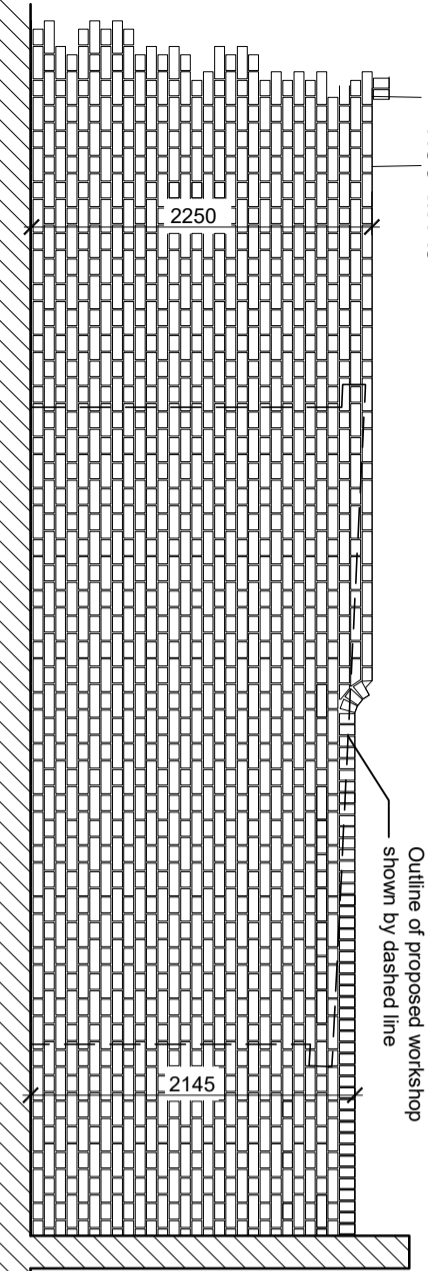

PL02
04 Roofline not visible above Rear Boundary Wall
(Rear) 1:50 at A3

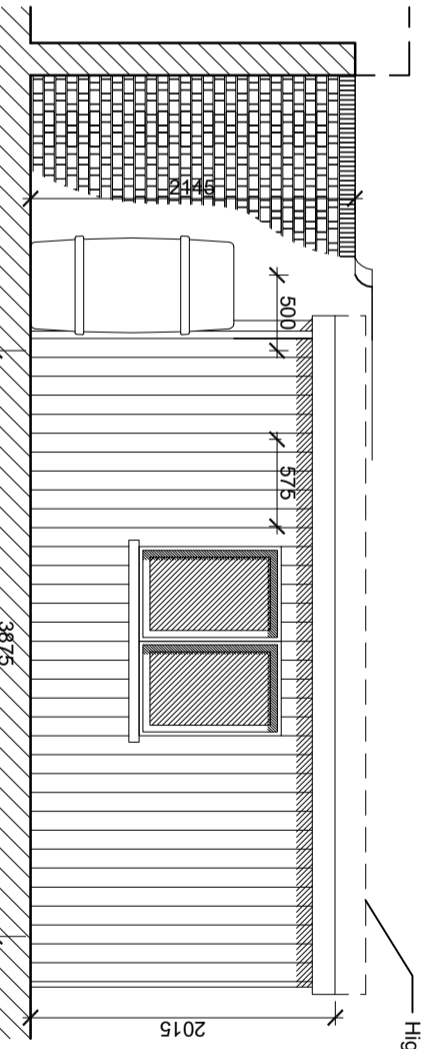

PL02
03 Proposed East Elevation 3 - 3
1:50 at A3

Rev A 14/08/2023 Entrance alterations

**Seabrook
Architecture**

32 Barnetts Way, Tunbridge Wells, Kent TN11 9DW
 T 01892 537460 E james.seabrook@ukit2.com
 M 07904005518 C - construction PL - Planning

Project Title: **Garrick Cottage Workshop & Access
Proposed Workshop:
Plan & Elevations**

Client	Scale	Date	Drawn	Checked
Mr. N. Hudson	1:50@A3	18/02/23	JS	**

Job No.	Drawn	Checked
245	PL02	A

PLANNING