



NOTES:

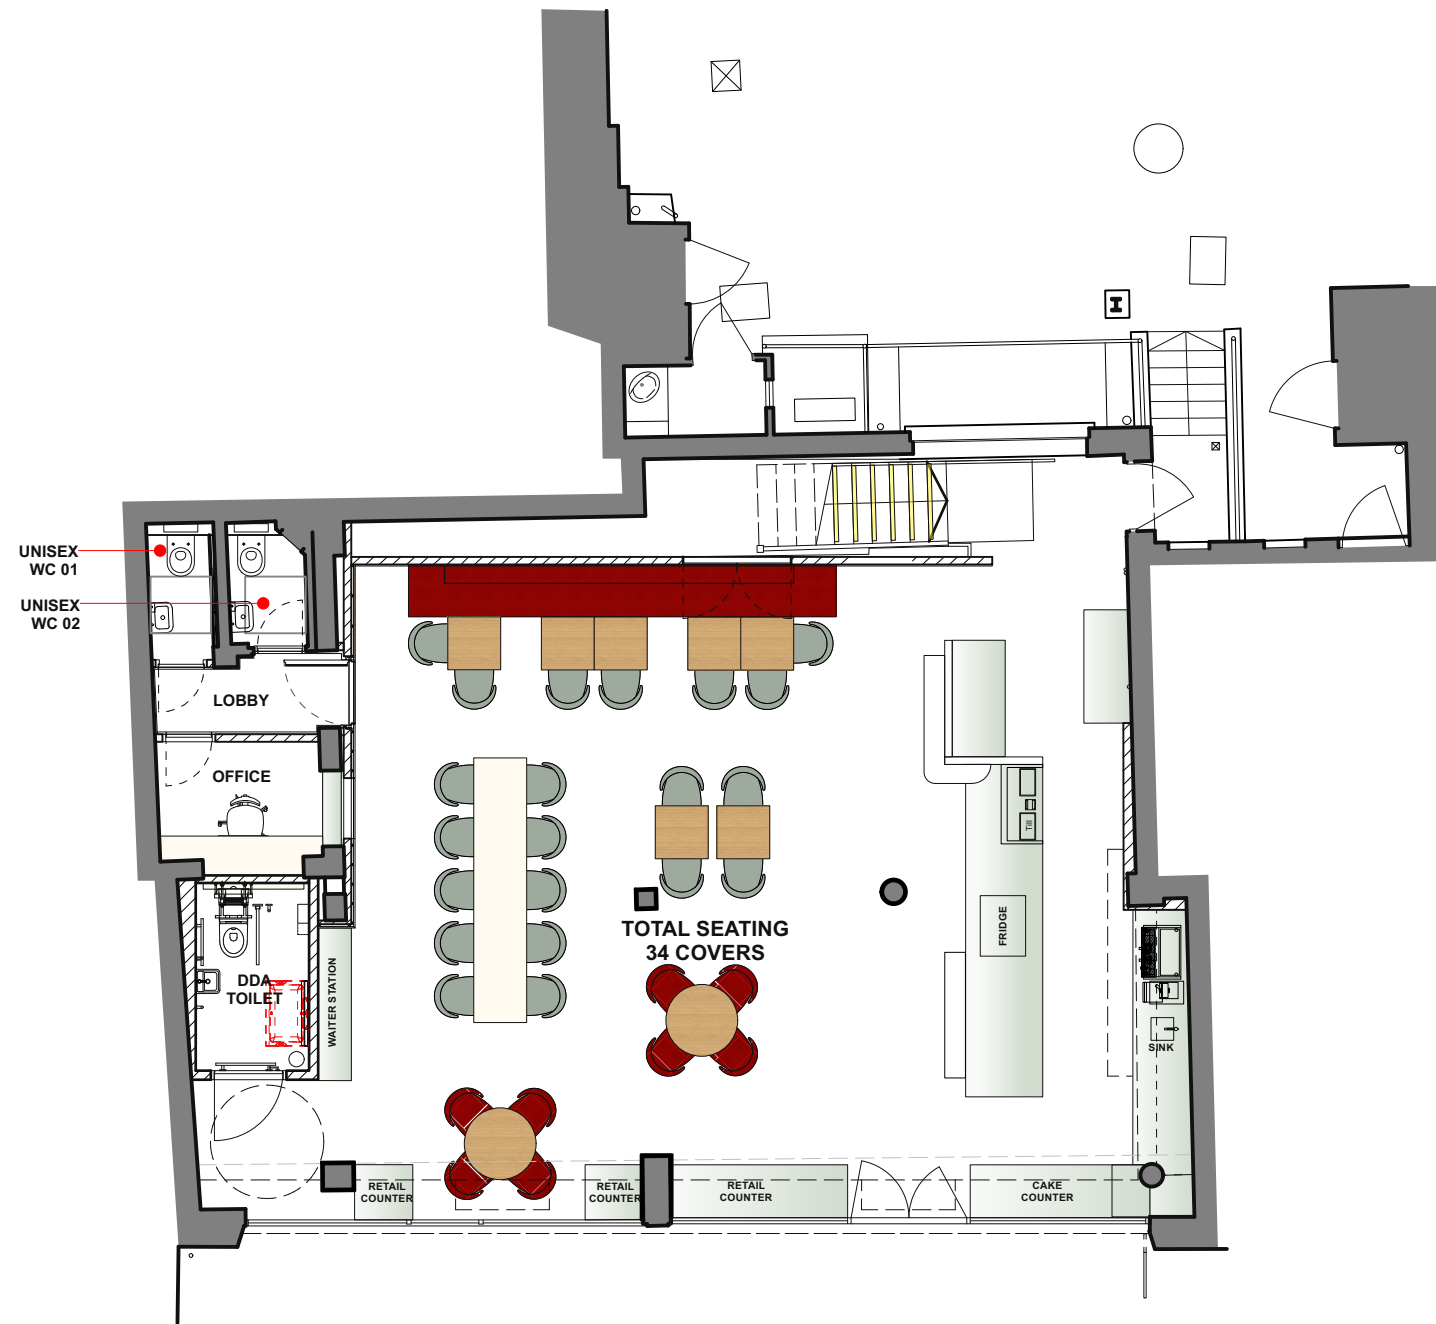

SCALE BAR 1:100@A3

 

1 GROUND FLOOR GENERAL ARRANGEMENT PLAN
Scale: 1:100

REV	DATE	NOTES	DRAWN BY:
B	10.09.24	AWNING OMITTED	SW
A	04.07.24	GENERAL REVISION	SW
-	24.06.24	ISSUED FOR PLANNING	SW

REV DATE NOTES DRAWN BY:

Decon.

FOR PLANNING

CLIENT: OTTOLENGHI

PROJECT NAME: OTTOLENGHI RICHMOND
36 HILL STREET, RICHMOND
LONDON, TW9 1TW

PROJECT NUMBER: DCN-2344

TITLE: PROPOSED GROUND FLOOR PLAN

DWG NO. DCN-2344-PL-103

DRAWN BY: SW REVISION: B

DATE: 21.06.2024 SCALE: 1:100 @ A3

THIS DRAWING IS NOT TO BE SCALED. ALL DIMENSIONS TO BE CHECKED ON SITE. Figured dimensions only to be used. This drawing is subject to and protected by the provision of the copyrights acts. Any discrepancies or queries to be notified immediately. All dimensions to be verified on site.