

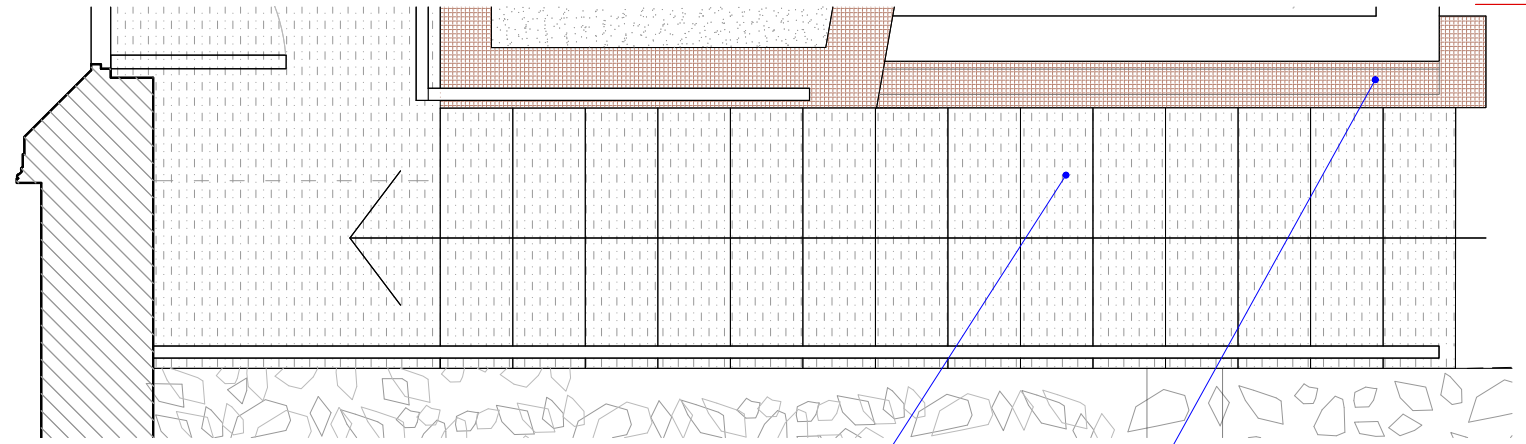


Upper Ground Floor External Stair Location Plan  
scale 1:200 @ A3

 


Proposed Plan  
scale 1:25 @ A3


Proposed stone slab on steps to match existing stones  
Pigmento red zinc exposed gutter

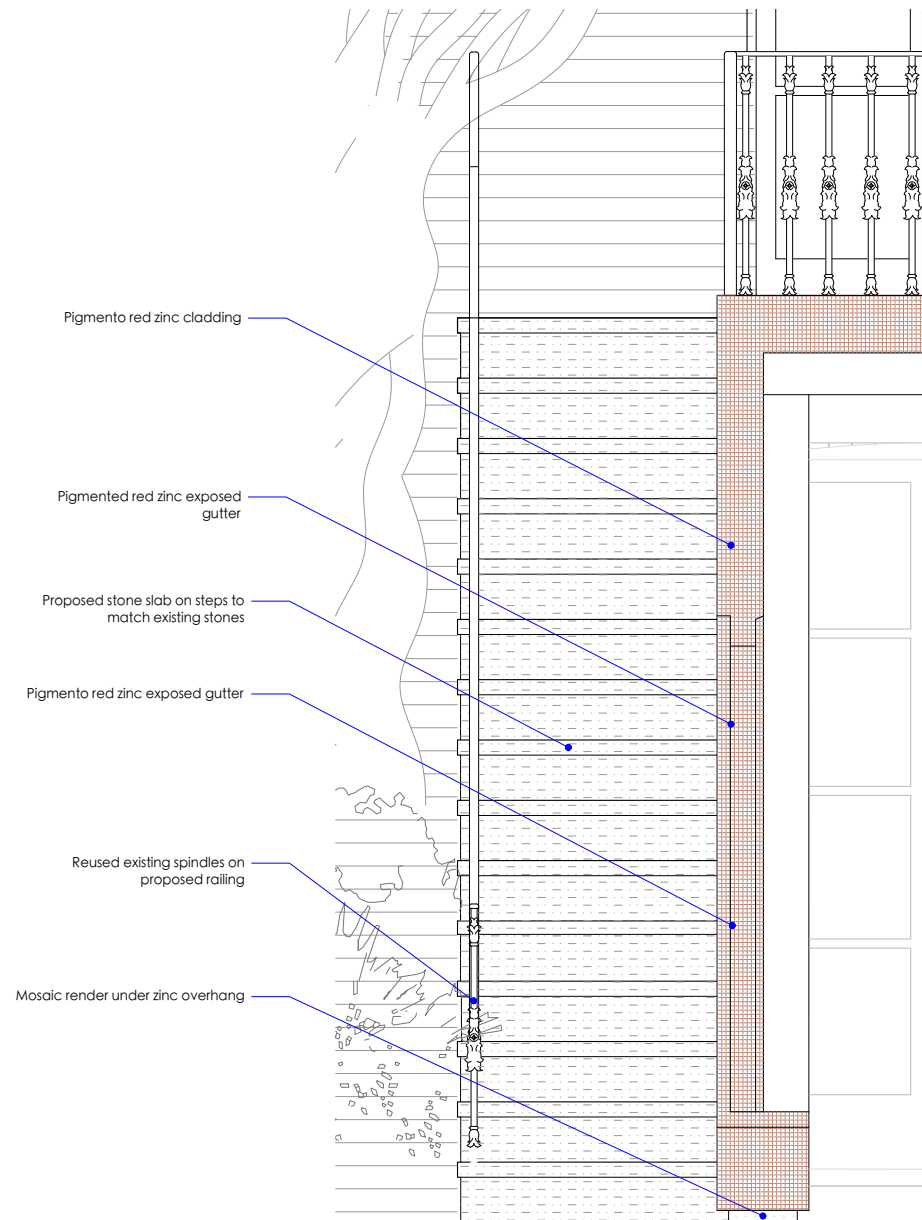

Proposed external front elevation  
scale 1:25 @ A3

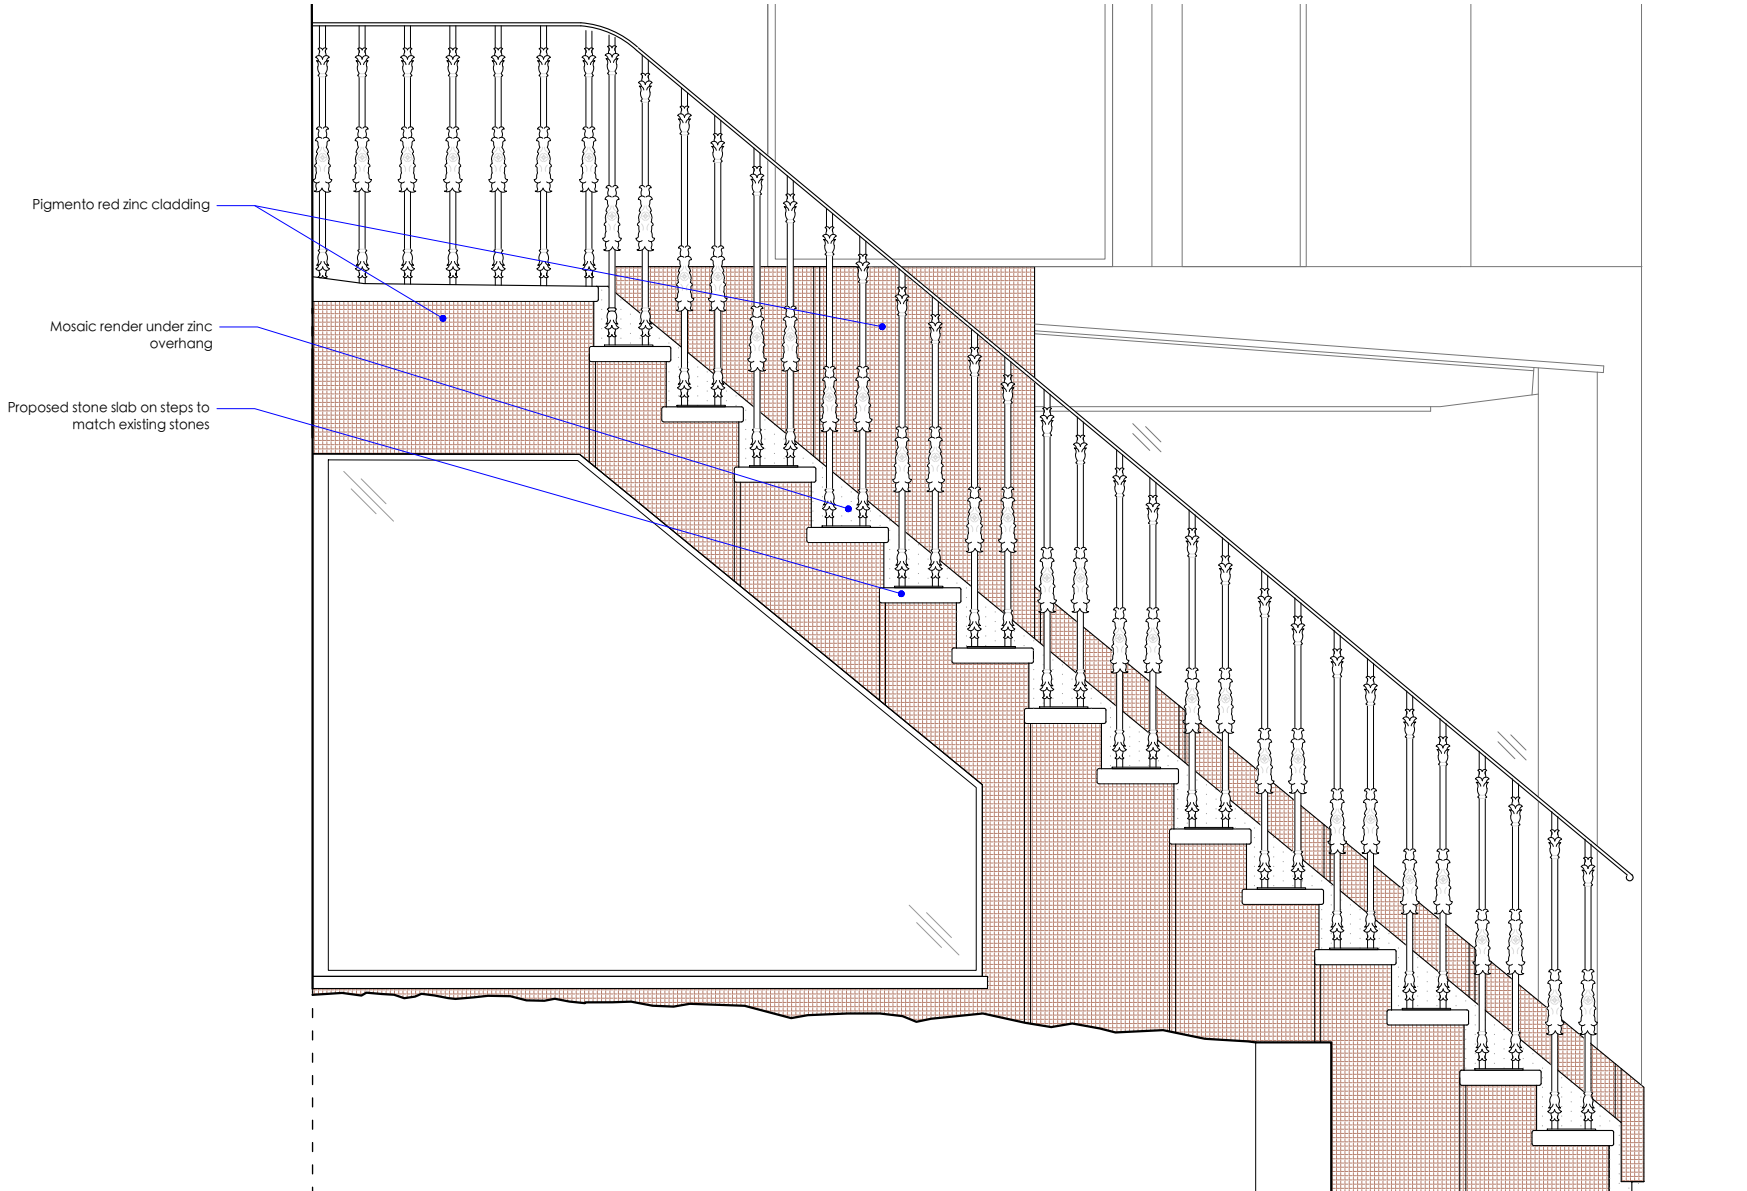

Proposed external side elevation  
scale 1:25 @ A3

 

revisions

**MICHAEL JONES ARCHITECTS**  
020 8948 1863 | 129 Kew Road, Richmond, TW9 2PN  
www.mjarchitects.co.uk | studio@mjarchitects.co.uk

job title  
122 Castelnau, Barnes, SW13 9EU  
client  
Mr and Mrs Taunton

drawing title  
Proposed Rear External Staircase  
drawing number  
1664.03.03.Pl01.226

scale	1:20 at A3
date	July 2024
drawn by	AHT
checked by	AB