



PROPOSED GROUND FLOOR PLAN  
Scale 1:100

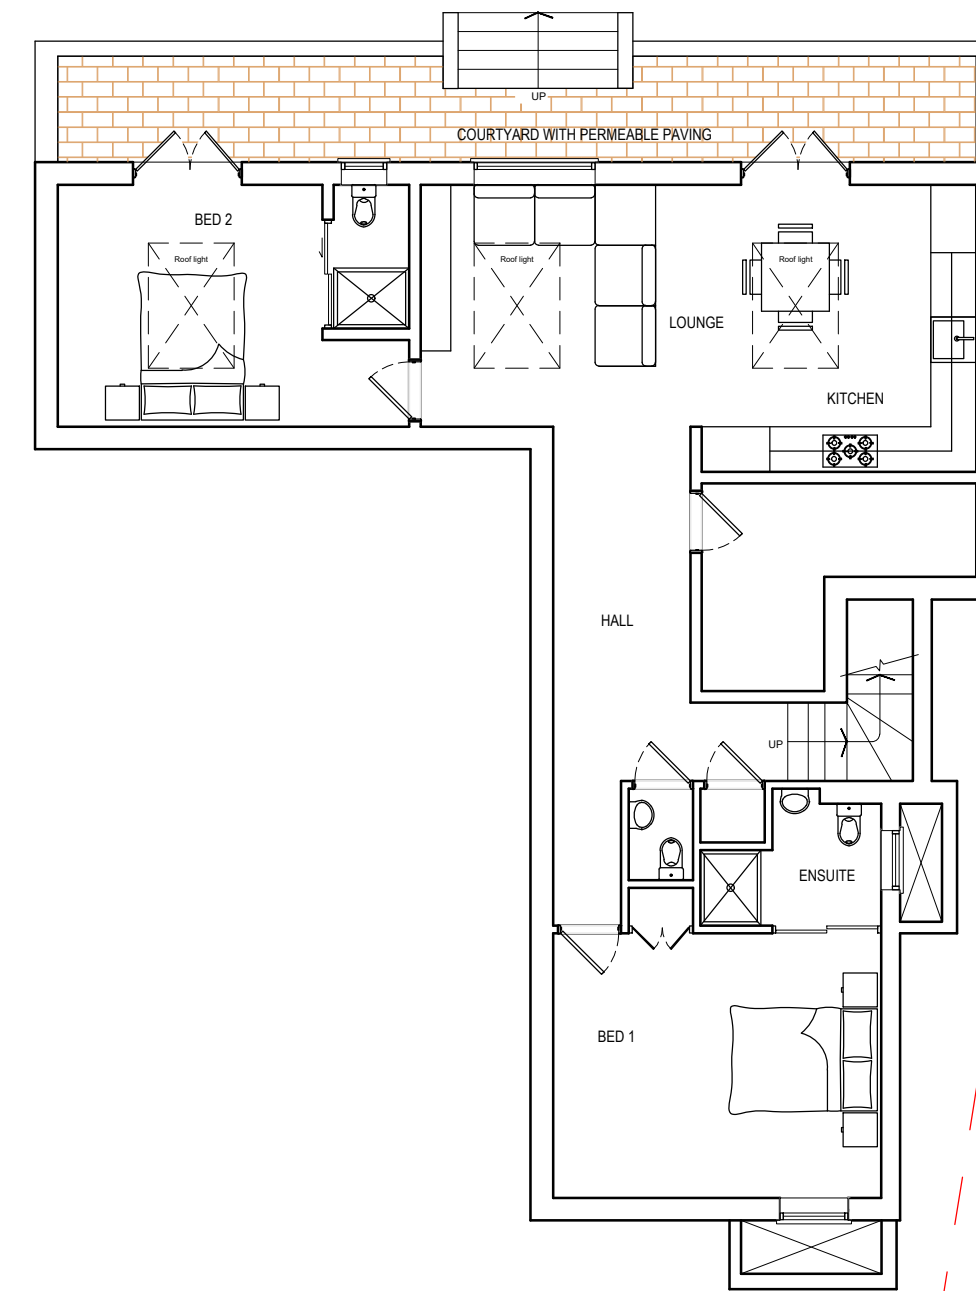

PROPOSED LOWER GROUND FLOOR PLAN  
Scale 1:100

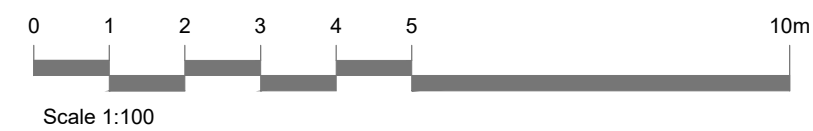

Rev	Amendment	Date

Key Plan

FOR INFORMATION ONLY

Project  
**CHANGE OF USE OF BASEMENT TO SELF CONTAINED 2 BED FLAT**

Client  
**MR & MRS KHAN**

Project Location  
**2 MONTROSE AVENUE,  
 TWICKENHAM, TW2 6HB**

Drawing Title  
**PROPOSED GROUND FLOOR  
 & LOWER GROUND FLOOR  
 PLAN**

Drawn By	Checked By	Scale	Date
CAD	ER	1:100@A2	AUG-2024

Drawing No	Revision
PJ228-10-001	A