


LOCATION PLAN - 1:1250

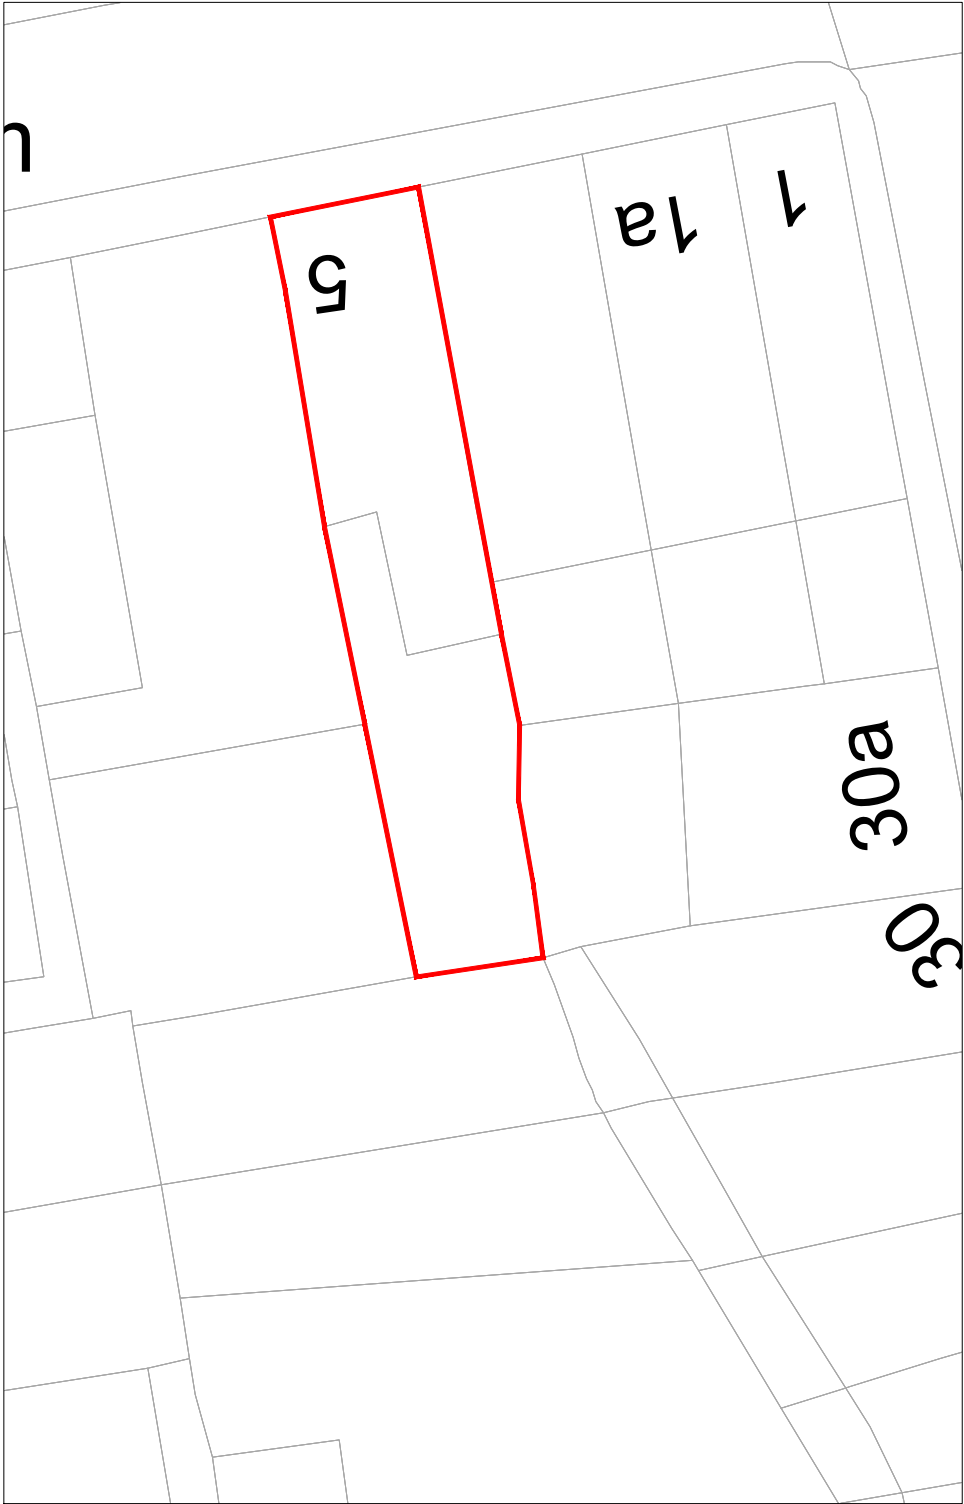

SITE PLAN - 1:200

PLANNING

012468m

01020304050m

N

Rev	Date	Description	Drawn	Chkd
-	-	-	-	-

General Note - The general contractor is responsible for the verification of all dimensions and levels on site prior to any construction or pricing works. The architect is to be informed immediately of any discrepancy. Figured dimensions take priority over scaled dimensions. Reliance on scaled dimensions to be appropriate for drawing purpose and scale of drawing

ARCHI-TEX

Architectural Services Ltd

archi-tex@sky.com

PROJECT	
5 Princes Road, London, SW14 8PE	
DWG TITLE	
Location and Site Plans	
DRAWN DATE	SCALE
25/08/2024	1:1250@A3
DRAWING NUMBER	REV.
24005.PRN.007	-