


1. All dimensions in millimeters unless otherwise specified.
2. The contractor to check all dimensions, angles, drain runs and conditions on site before works commencement.

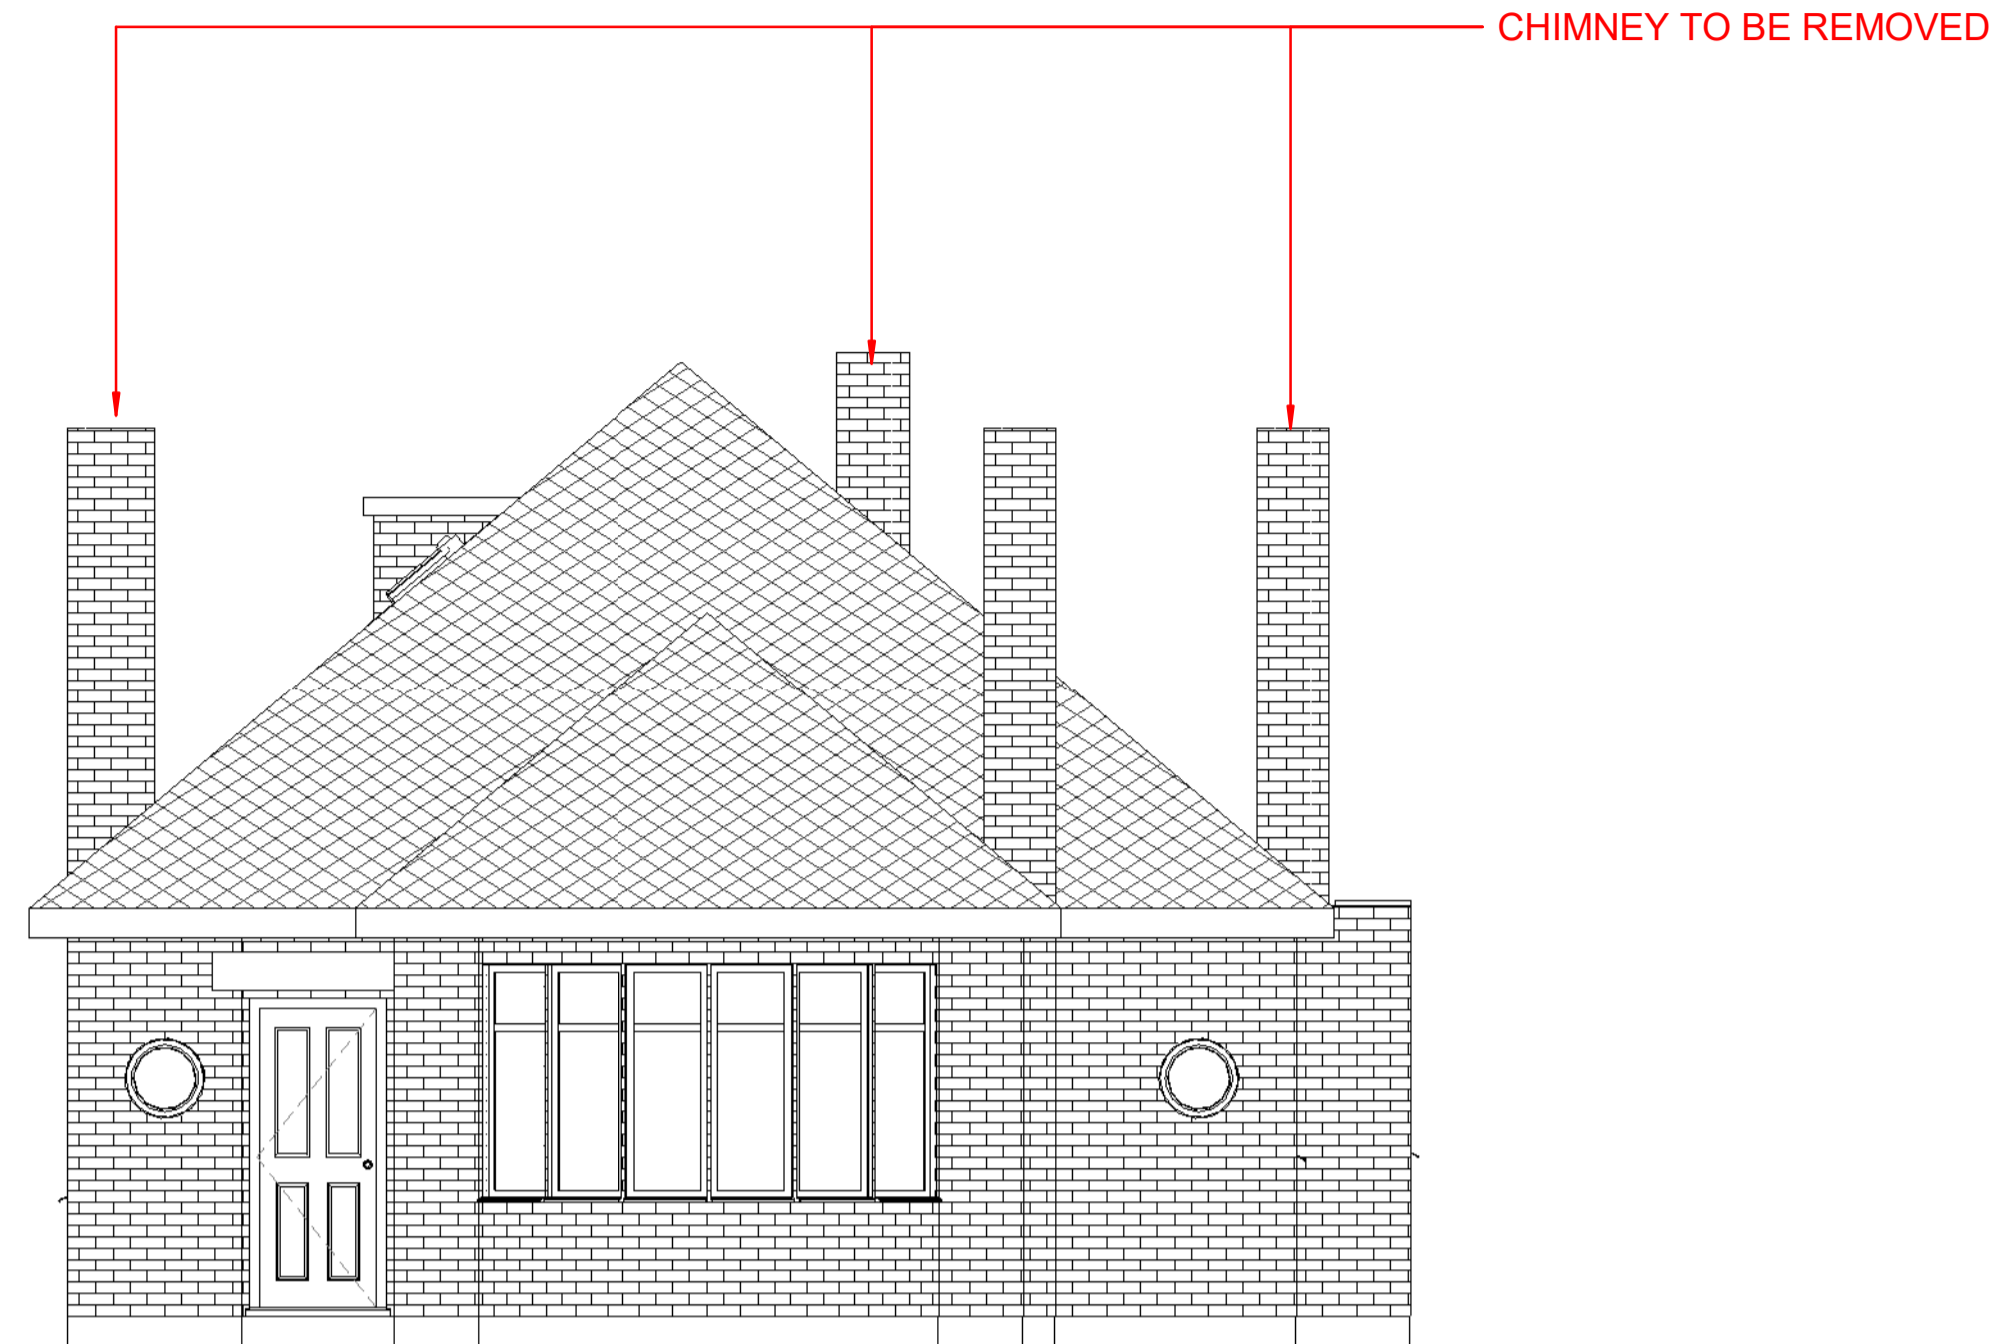

**1** Existing Front Elevation  
 1 : 50



**3** Existing West Elevation  
 1 : 50



**2** Existing Rear Elevation  
 1 : 50



**4** Existing East Elevation  
 1 : 50

Rev.	Date	Seq.	BY	Description
01	10.09.2024	1	MK	Issue for Planning

01	10.09.2024	1	MK	Issue for Planning
----	------------	---	----	--------------------



22 Micklefield Way, Borehamwood, WD6 4LG  
 office@mkcreative.me.uk

Client:  
**Barbara Bantock**

Project:  
**11 Cole Park Gardens TW1 1JB**

Drawing area:

Drawing Title:  
**ELEVATIONS - EXISTING**

Approved By: BB Date: 10.09.2024

Checked By: BB Scale: 1 : 50

Drawn By: MZ Size: A1

Status:  
**FOR PLANNING**

Drawing No. 11 COLE - 005 Rev. 01