
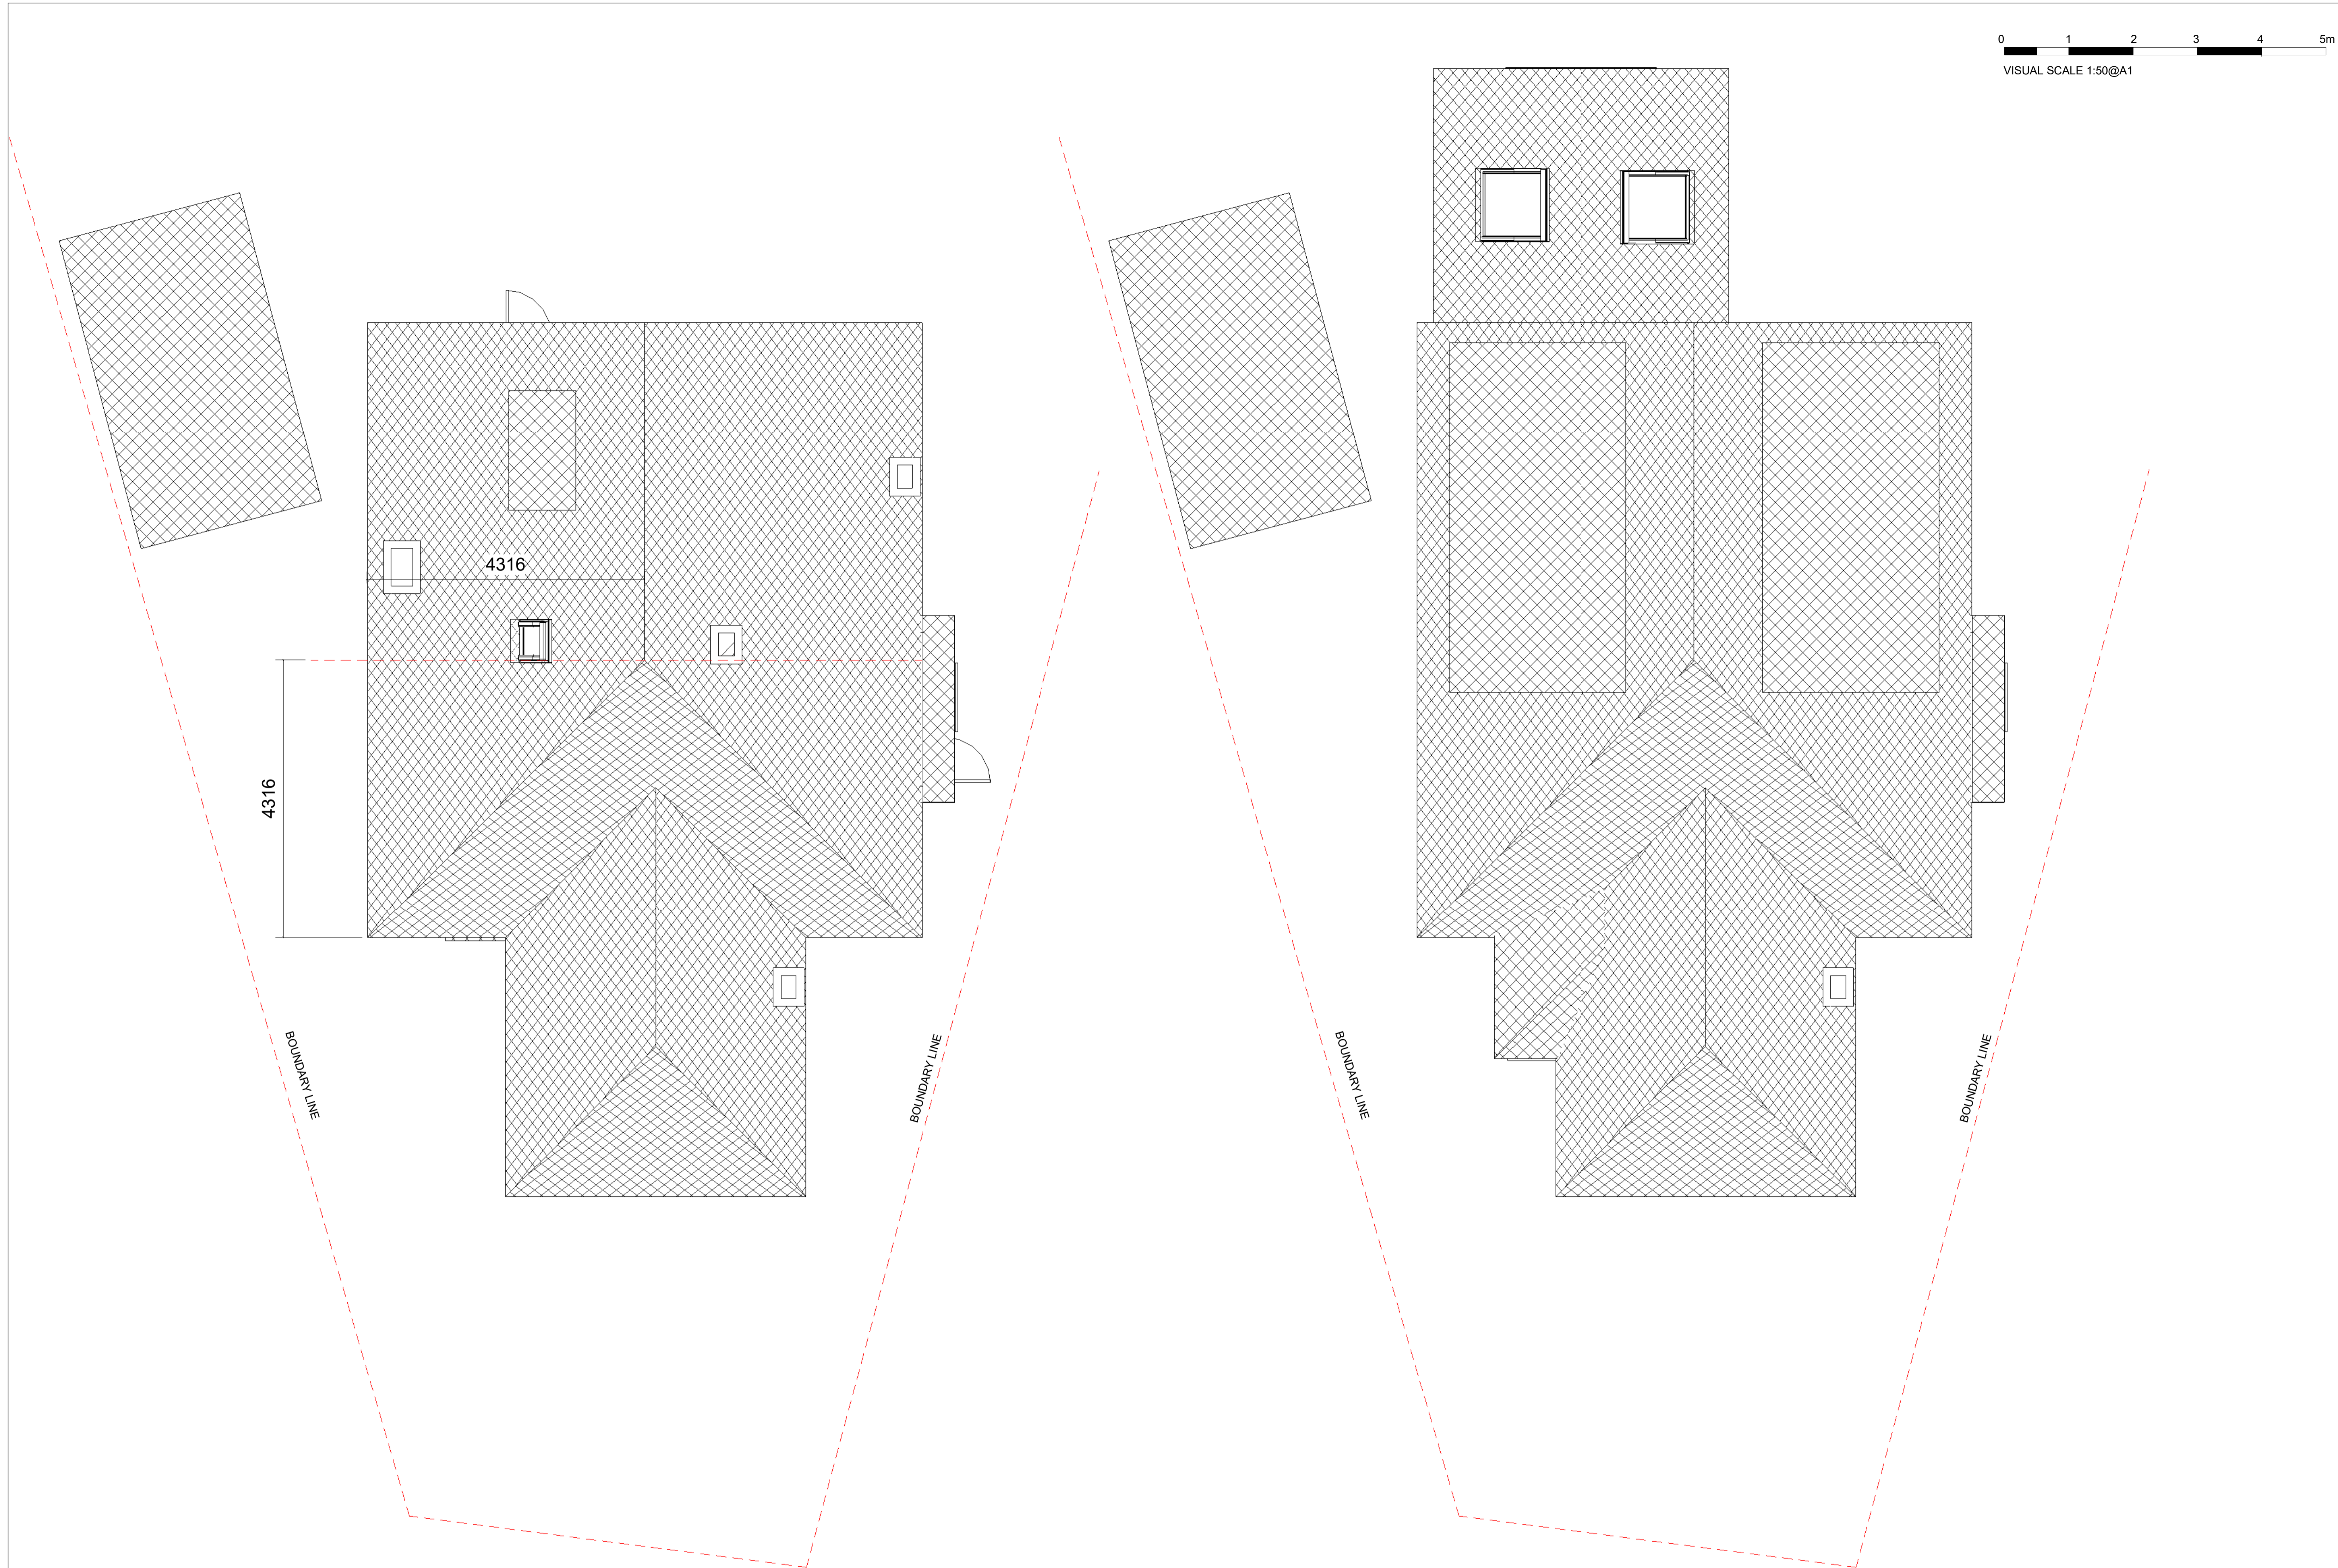


0 1 2 3 4 5m
 VISUAL SCALE 1:50@A1

1. All dimensions in millimeters unless otherwise specified.
2. The contractor to check all dimensions, angles, drain runs and conditions on site before works commencement.

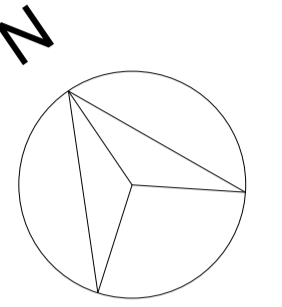

1 Roof Plan - Existing
 1 : 50

2 Roof Plan - Proposed
 1 : 50

Rev.	Date	Seq.	BY	Description
01	10.09.2024	1	MK	Issue for Planning



22 Micklefield Way, Borehamwood, WD6 4LG
 office@mkcreative.me.uk

Client:
Barbara Bantock

Project:
11 Cole Park Gardens TW1 1JB

Drawing area:

Drawing Title:
ROOF PLAN

Approved By: BB	Date: 10.09.2024
Checked By: BB	Scale: 1 : 50
Drawn By: MZ	Size: A1

Status:
FOR PLANNING

Drawing No. 11 COLE - 004	Rev. 01
------------------------------	------------