
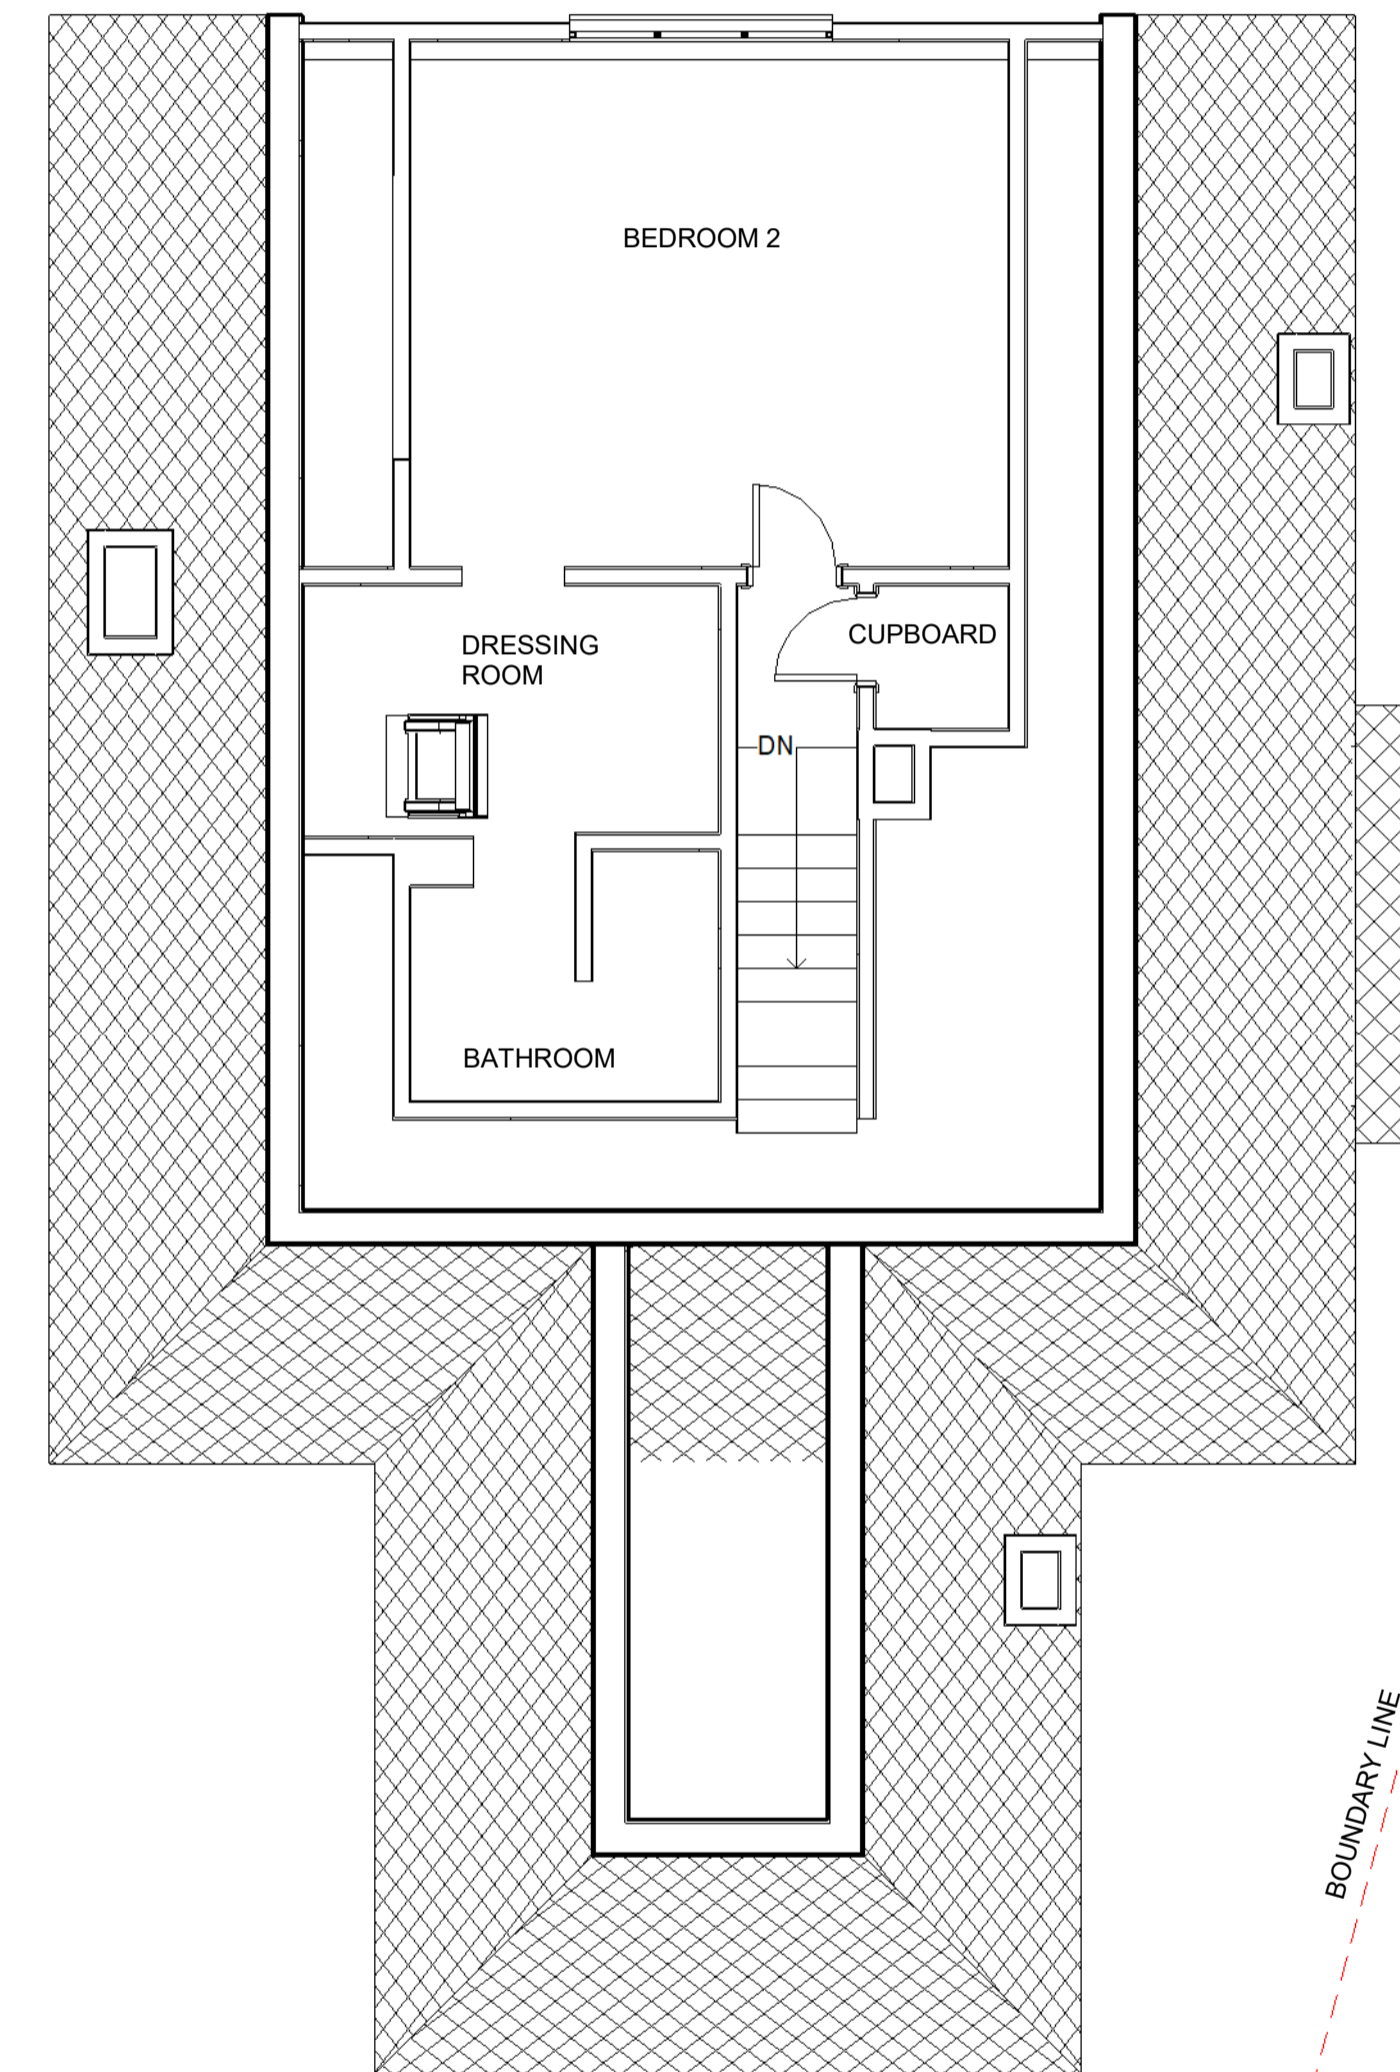
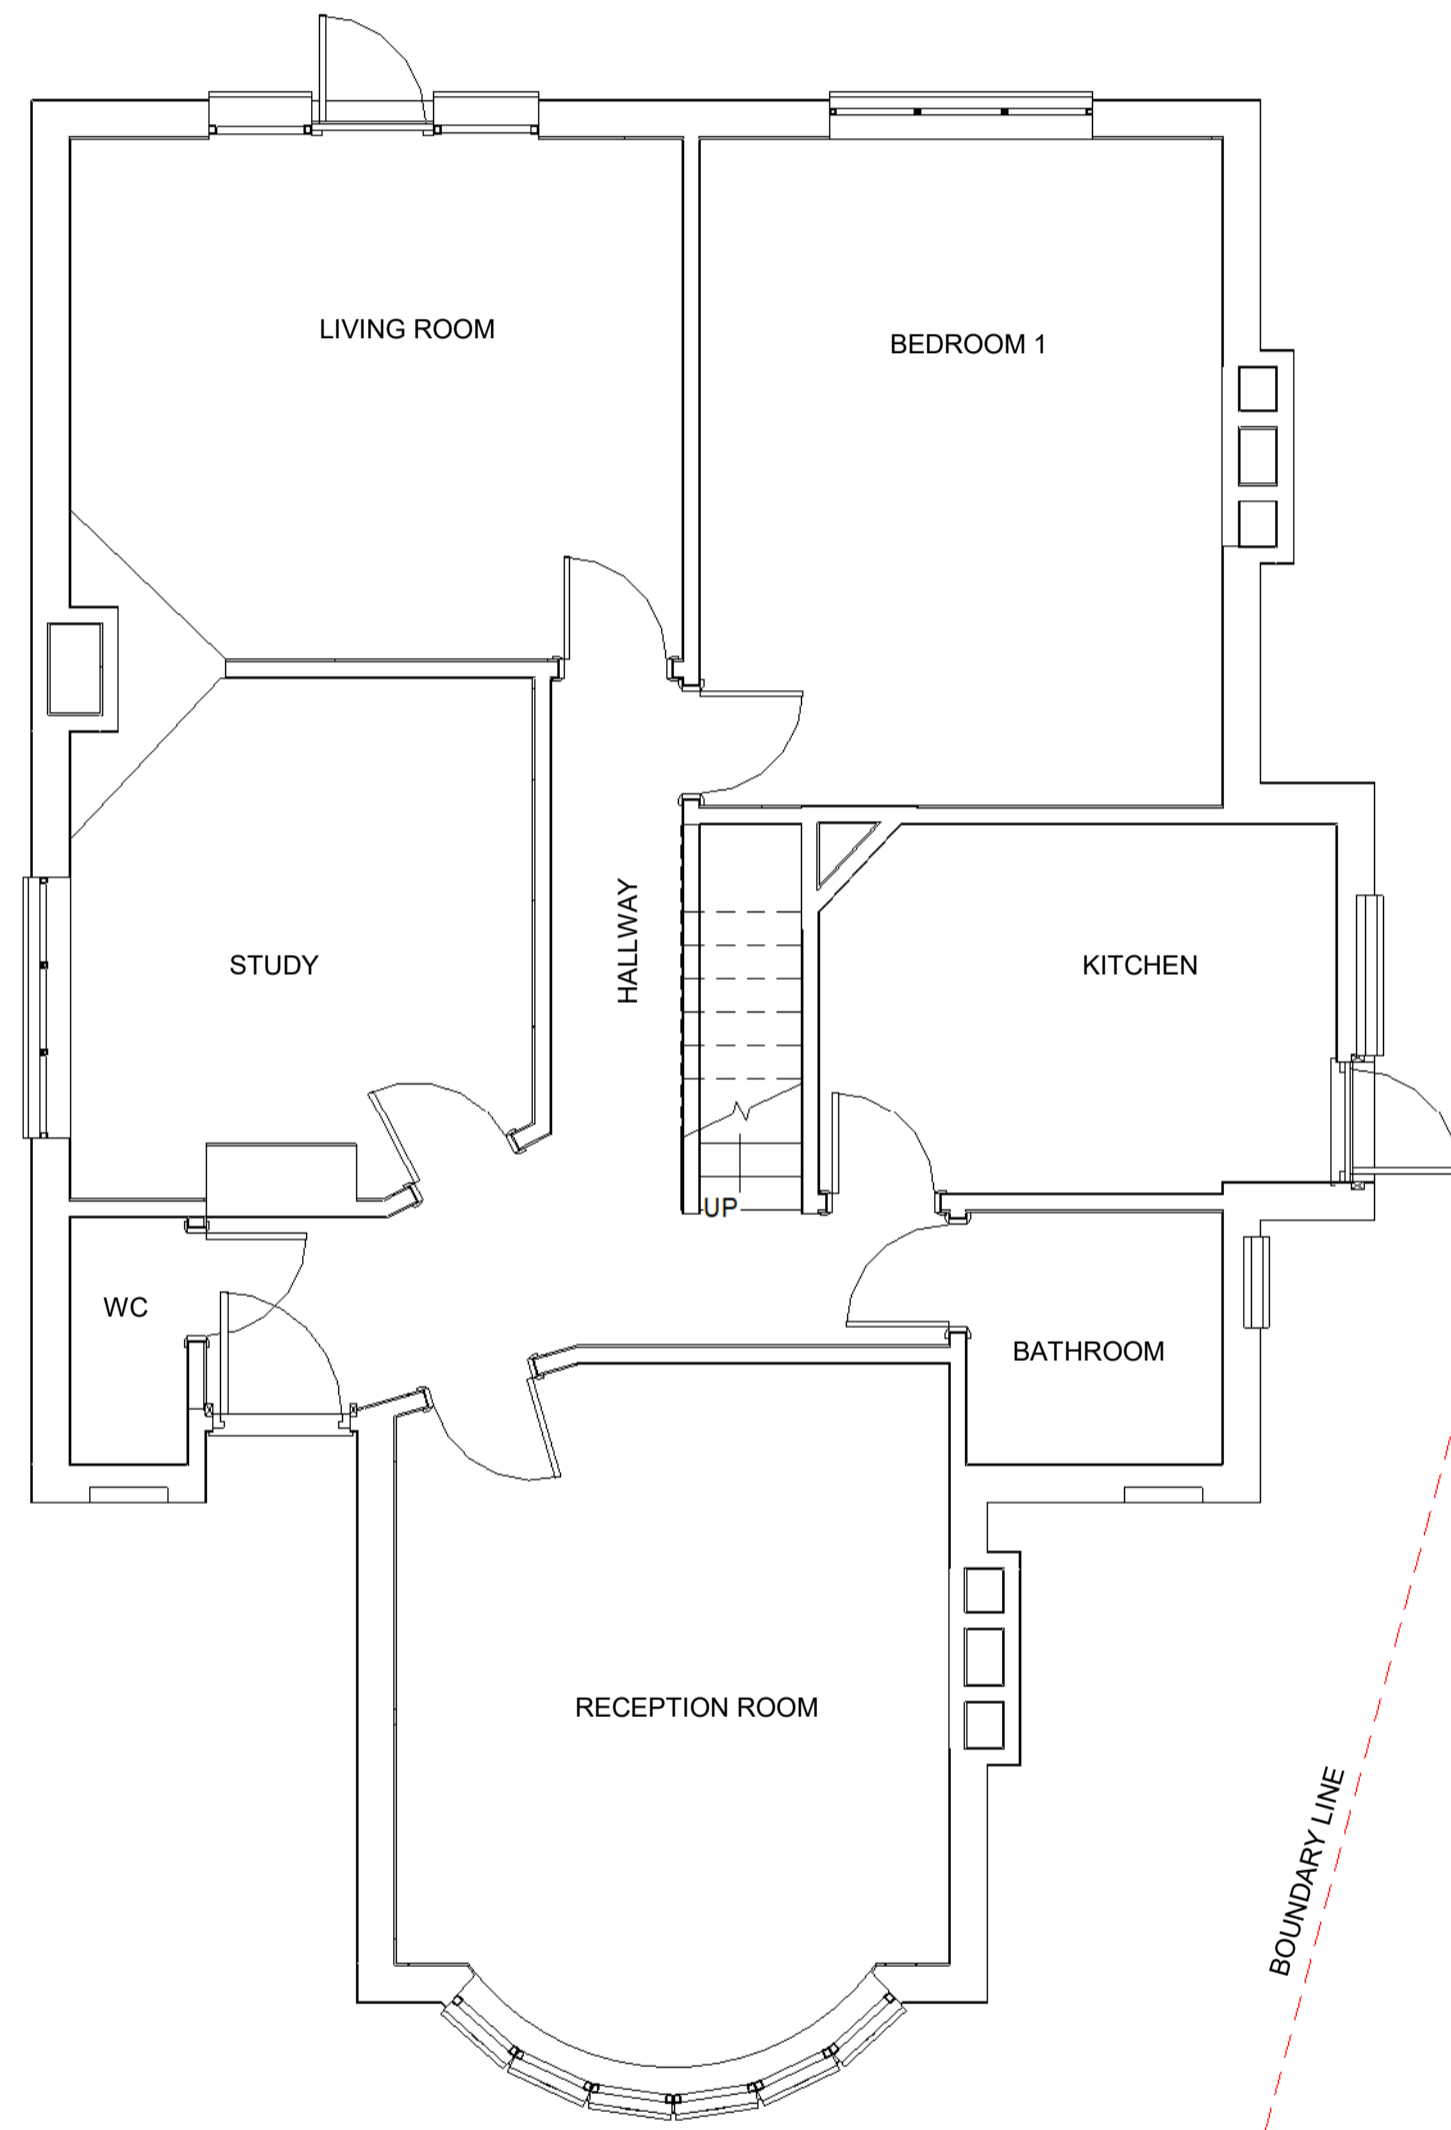
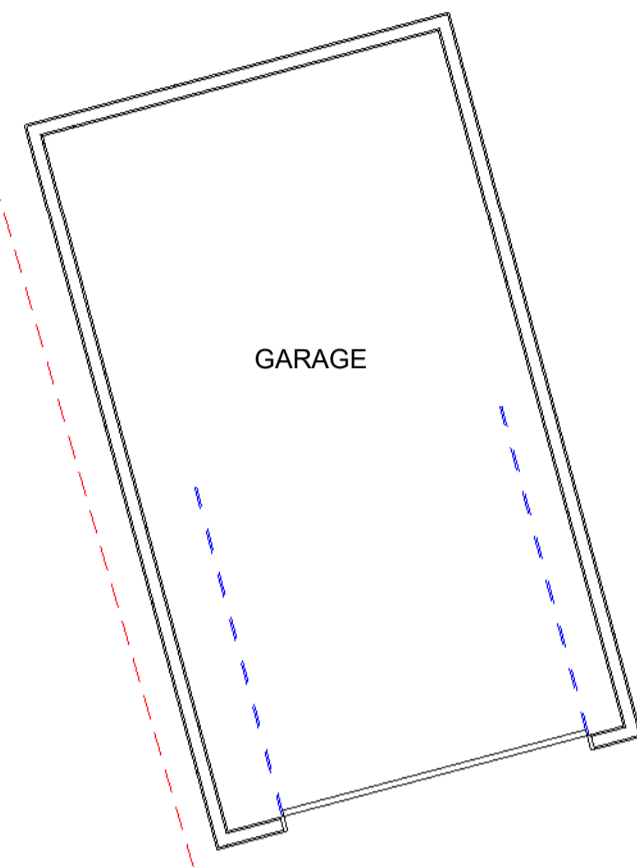


1. All dimensions in millimeters unless otherwise specified.
2. The contractor to check all dimensions, angles, drain runs and conditions on site before works commencement.

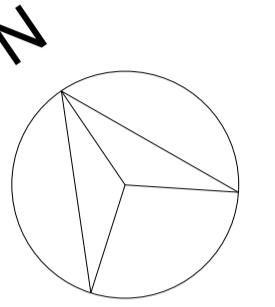

1 Ground Floor - Existing
1 : 50

2 First Floor - Existing
1 : 50

Rev	Date	Seq	BY	Description

01 10.09.2024 1 MK Issue for Planning
 Rev Date Seq BY Description



22 Micklefield Way, Borehamwood, WD6 4LG
 office@mkcreative.me.uk

Client:
Barbara Bantock

Project:
11 Cole Park Gardens TW1 1JB

Drawing area:

Drawing Title:
FLOOR PLANS - EXISTING

Approved By: BB Date: 10.09.2024

Checked By: BB Scale: 1 : 50

Drawn By: MZ Size: A1

Status:
FOR PLANNING

Drawing No. 11 COLE - 003 Rev. 01