





1. All dimensions in millimeters unless otherwise specified.
2. The contractor to check all dimensions, angles, drain runs and conditions on site before works commencement.

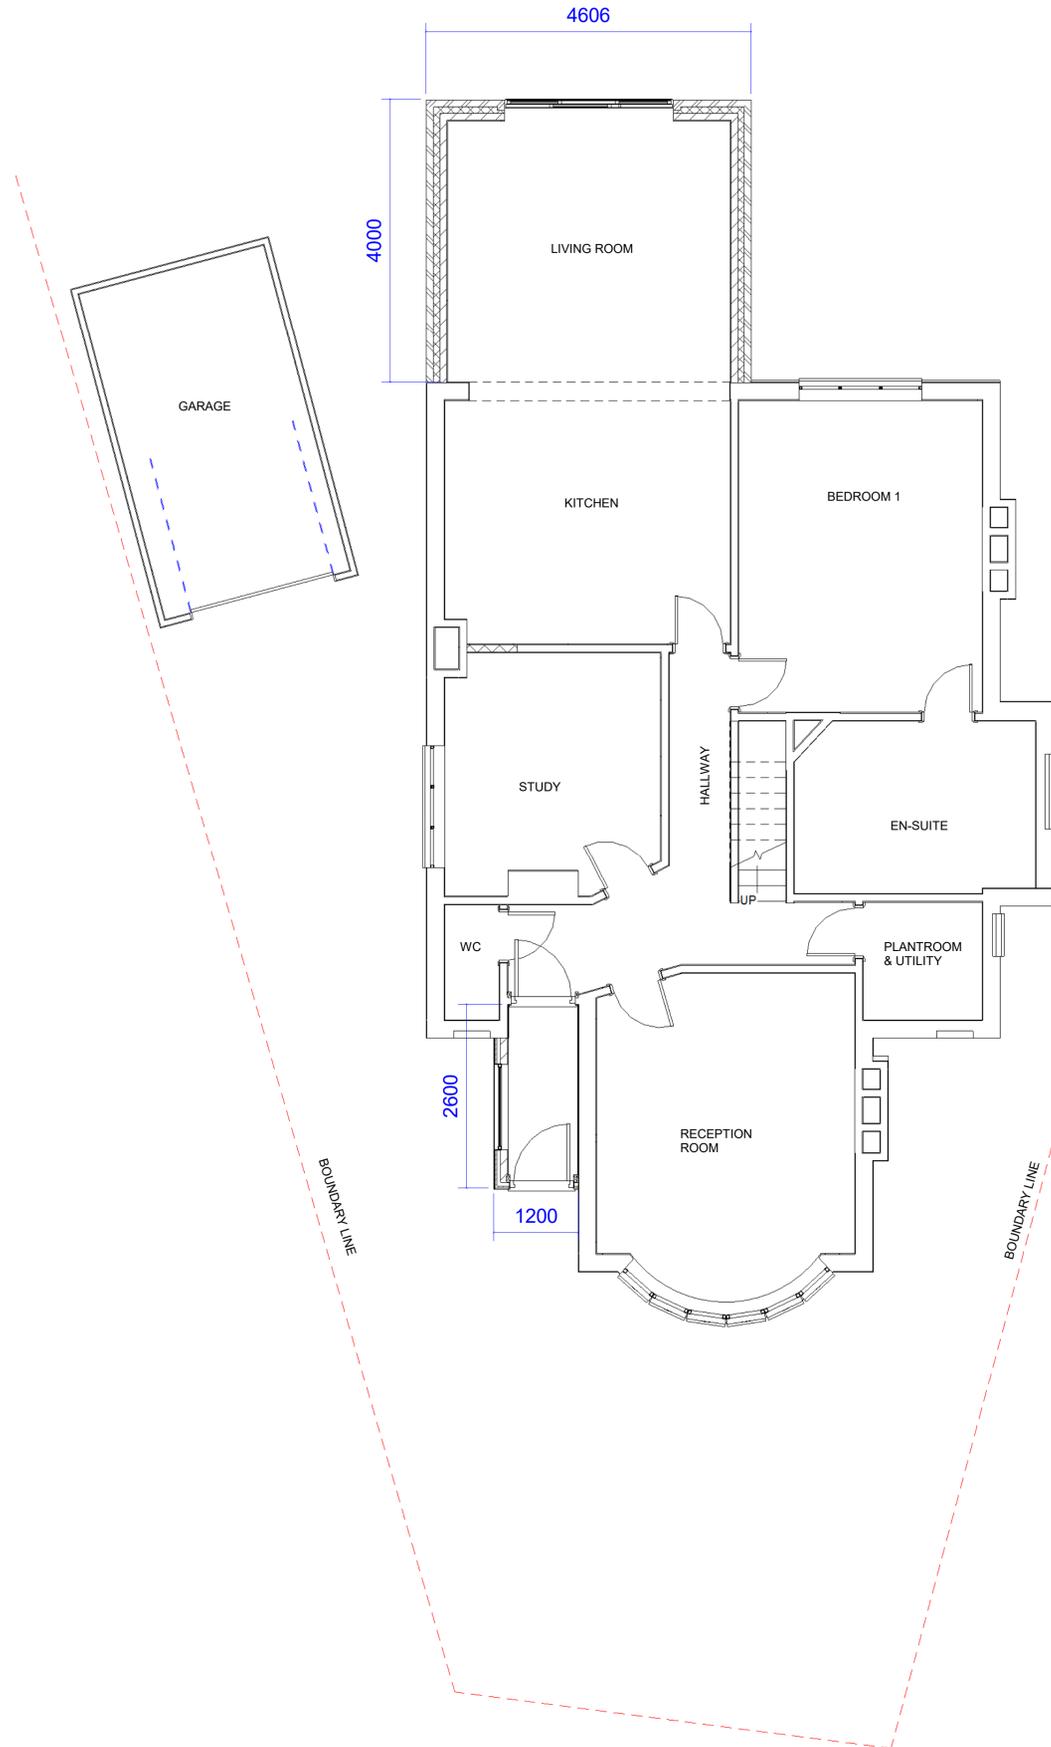

1 Ground Floor - Proposed
1 : 50

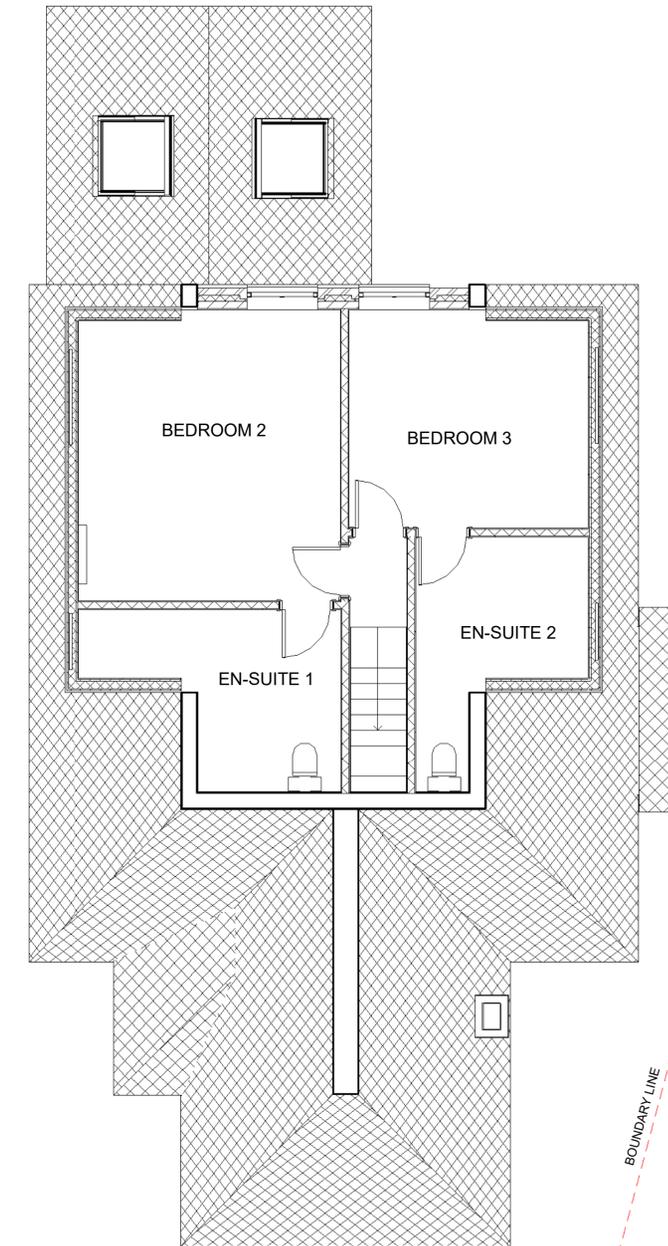

2 First Floor - Proposed
1 : 50

Rev	Date	Seq	BY	Description
01	10.09.2024	1	MK	Issue for Planning



22 Micklefield Way, Borehamwood, WD6 4LG
office@mkcreative.me.uk

Client:
Barbara Bantock

Project:
11 Cole Park Gardens TW1 1JB

Drawing area:

Drawing Title:
FLOOR PLANS - PROPOSED

Approved By: BB Date: 10.09.2024
Checked By: BB Scale: 1 : 50
Drawn By: MZ Size: A1

Status:
FOR PLANNING

Drawing No. 11 COLE - 006 Rev. 01