

GENERAL NOTES.

All dimensions to be checked on site prior to commencement of any works, and/or preparation of any shop drawings.

Sizes of and dimensions to any structural elements are indicative only. See structural engineers drawings for actual sizes / dimensions.

Sizes of and dimensions to any service elements are indicative only. See service engineers drawings for actual sizes and dimensions.

This drawing to be read in conjunction with all other Architect's drawings, specifications and other Consultants' information.


All proprietary systems shown on this drawing are to be installed strictly in accordance with the Manufacturers/Suppliers recommended details.

Any discrepancies between information shown on this drawing and any other contract information or manufacturers/suppliers recommendations is to be brought to the attention of the Architect.

DO NOT SCALE FROM THIS DRAWING.

NOTES.

ALL DIMENSIONS TO BE CONFIRMED ON SITE!

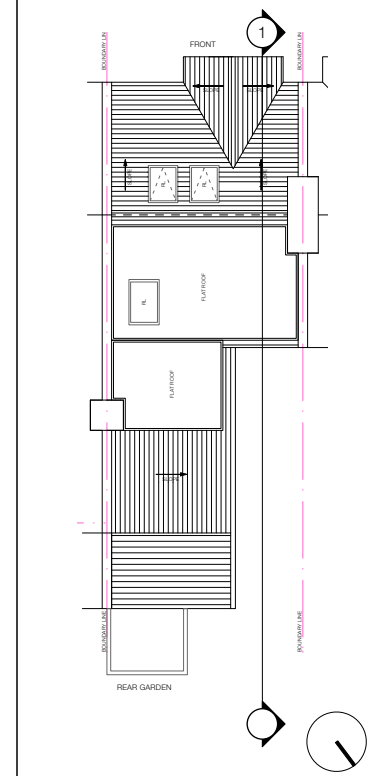


P2	PLANNING AMENDMENTS	09.09.2024
P1	PLANNING APPLICATION	09.07.2024

REVISION	DATE

CLIENT	Maria J. Romero		
PROJECT	63 Elmsleigh Road		
DRAWING	GENERAL ARRANGEMENT Proposed Elevations		
SCALE	1:100 @ A3		
DATE	JUNE '24	DRAWN BY	HC
DWG No.	0026_300_GE	REVISION	P2
DRAWING STATUS	PLANNING		

Information contained on this drawing is the sole copyright of Feis&Martin Ltd. and is not to be reproduced without their permission.

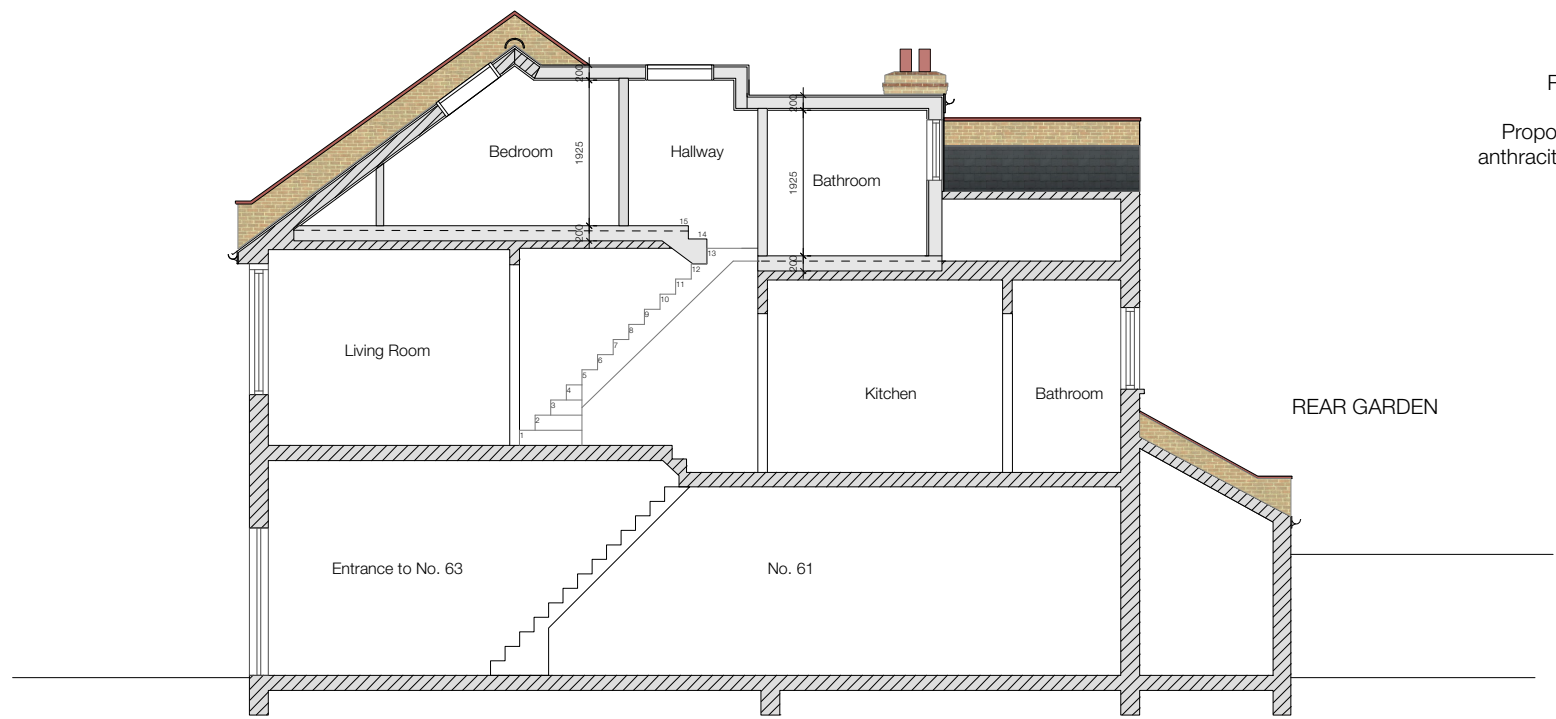

1 Proposed Section
1:100 @ A3



2 Proposed Rear Elevation
1:100 @ A3



3 Proposed Side Elevation
1:100 @ A3



4 Proposed Front Elevation
1:100 @ A3

