



COPPERSTONE Ltd

1.12
PROPOSED NEW REAR DOUBLE
DOORS TO ORIGINAL OPENING
28th August 2024

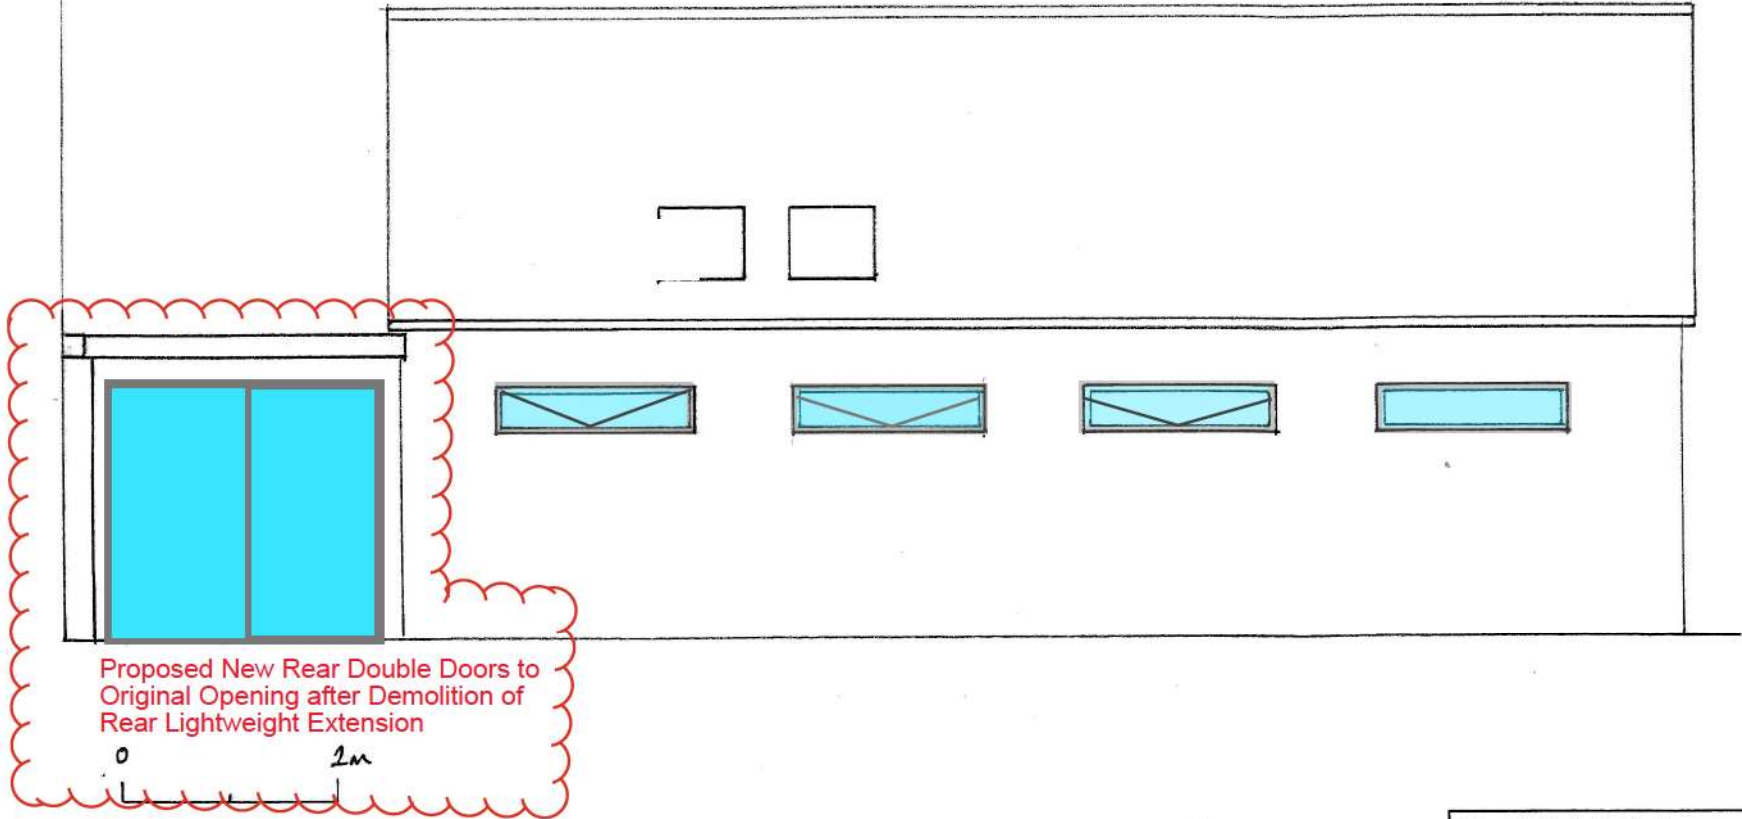

Burleigh Estates	
Milton House, 33A Milton Road, Hampton, TW12 2LL	
Drawing No. 2022-07-004	
Existing Rear Elevation	Scale 1:50 @ A3

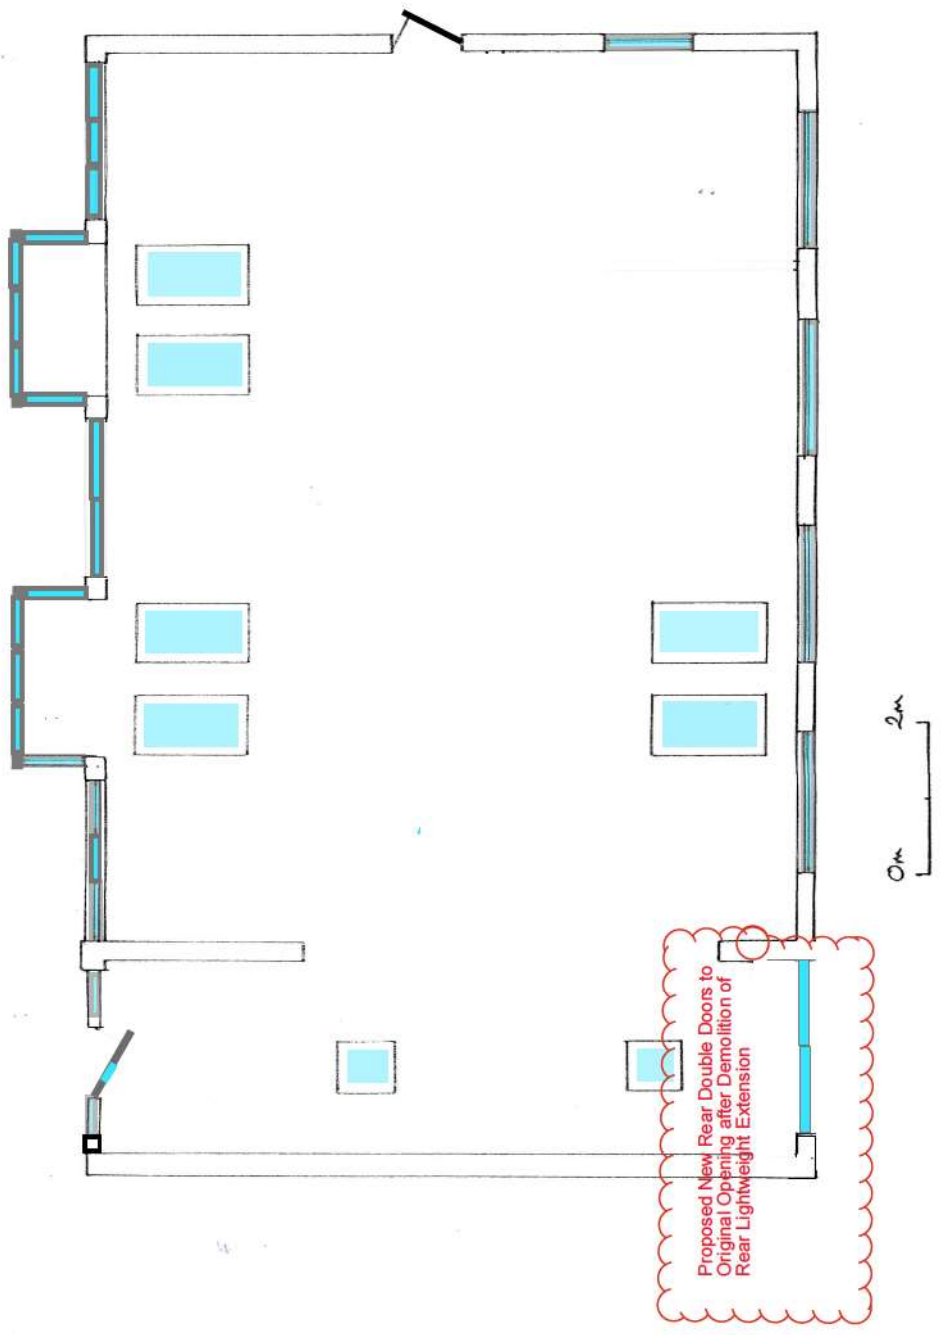

Burleigh Estates

Milton House, 33A Milton Road, Hampton, TW12 2LL

Drawing No. 2022-07-001

Existing Floor Plan

Scale 1:50 @ A3

