


Written dimensions to be taken in preference to scaled dimensions. The Contractor is responsible for checking all dimensions before work starts.

All work is to be carried out to the requirements, and to the satisfaction of the Local Authority. These drawings are for planning purposes only.

Any discrepancies to be brought to the attention of 4D Planning Consultants immediately.

Description

----- Demised Premises

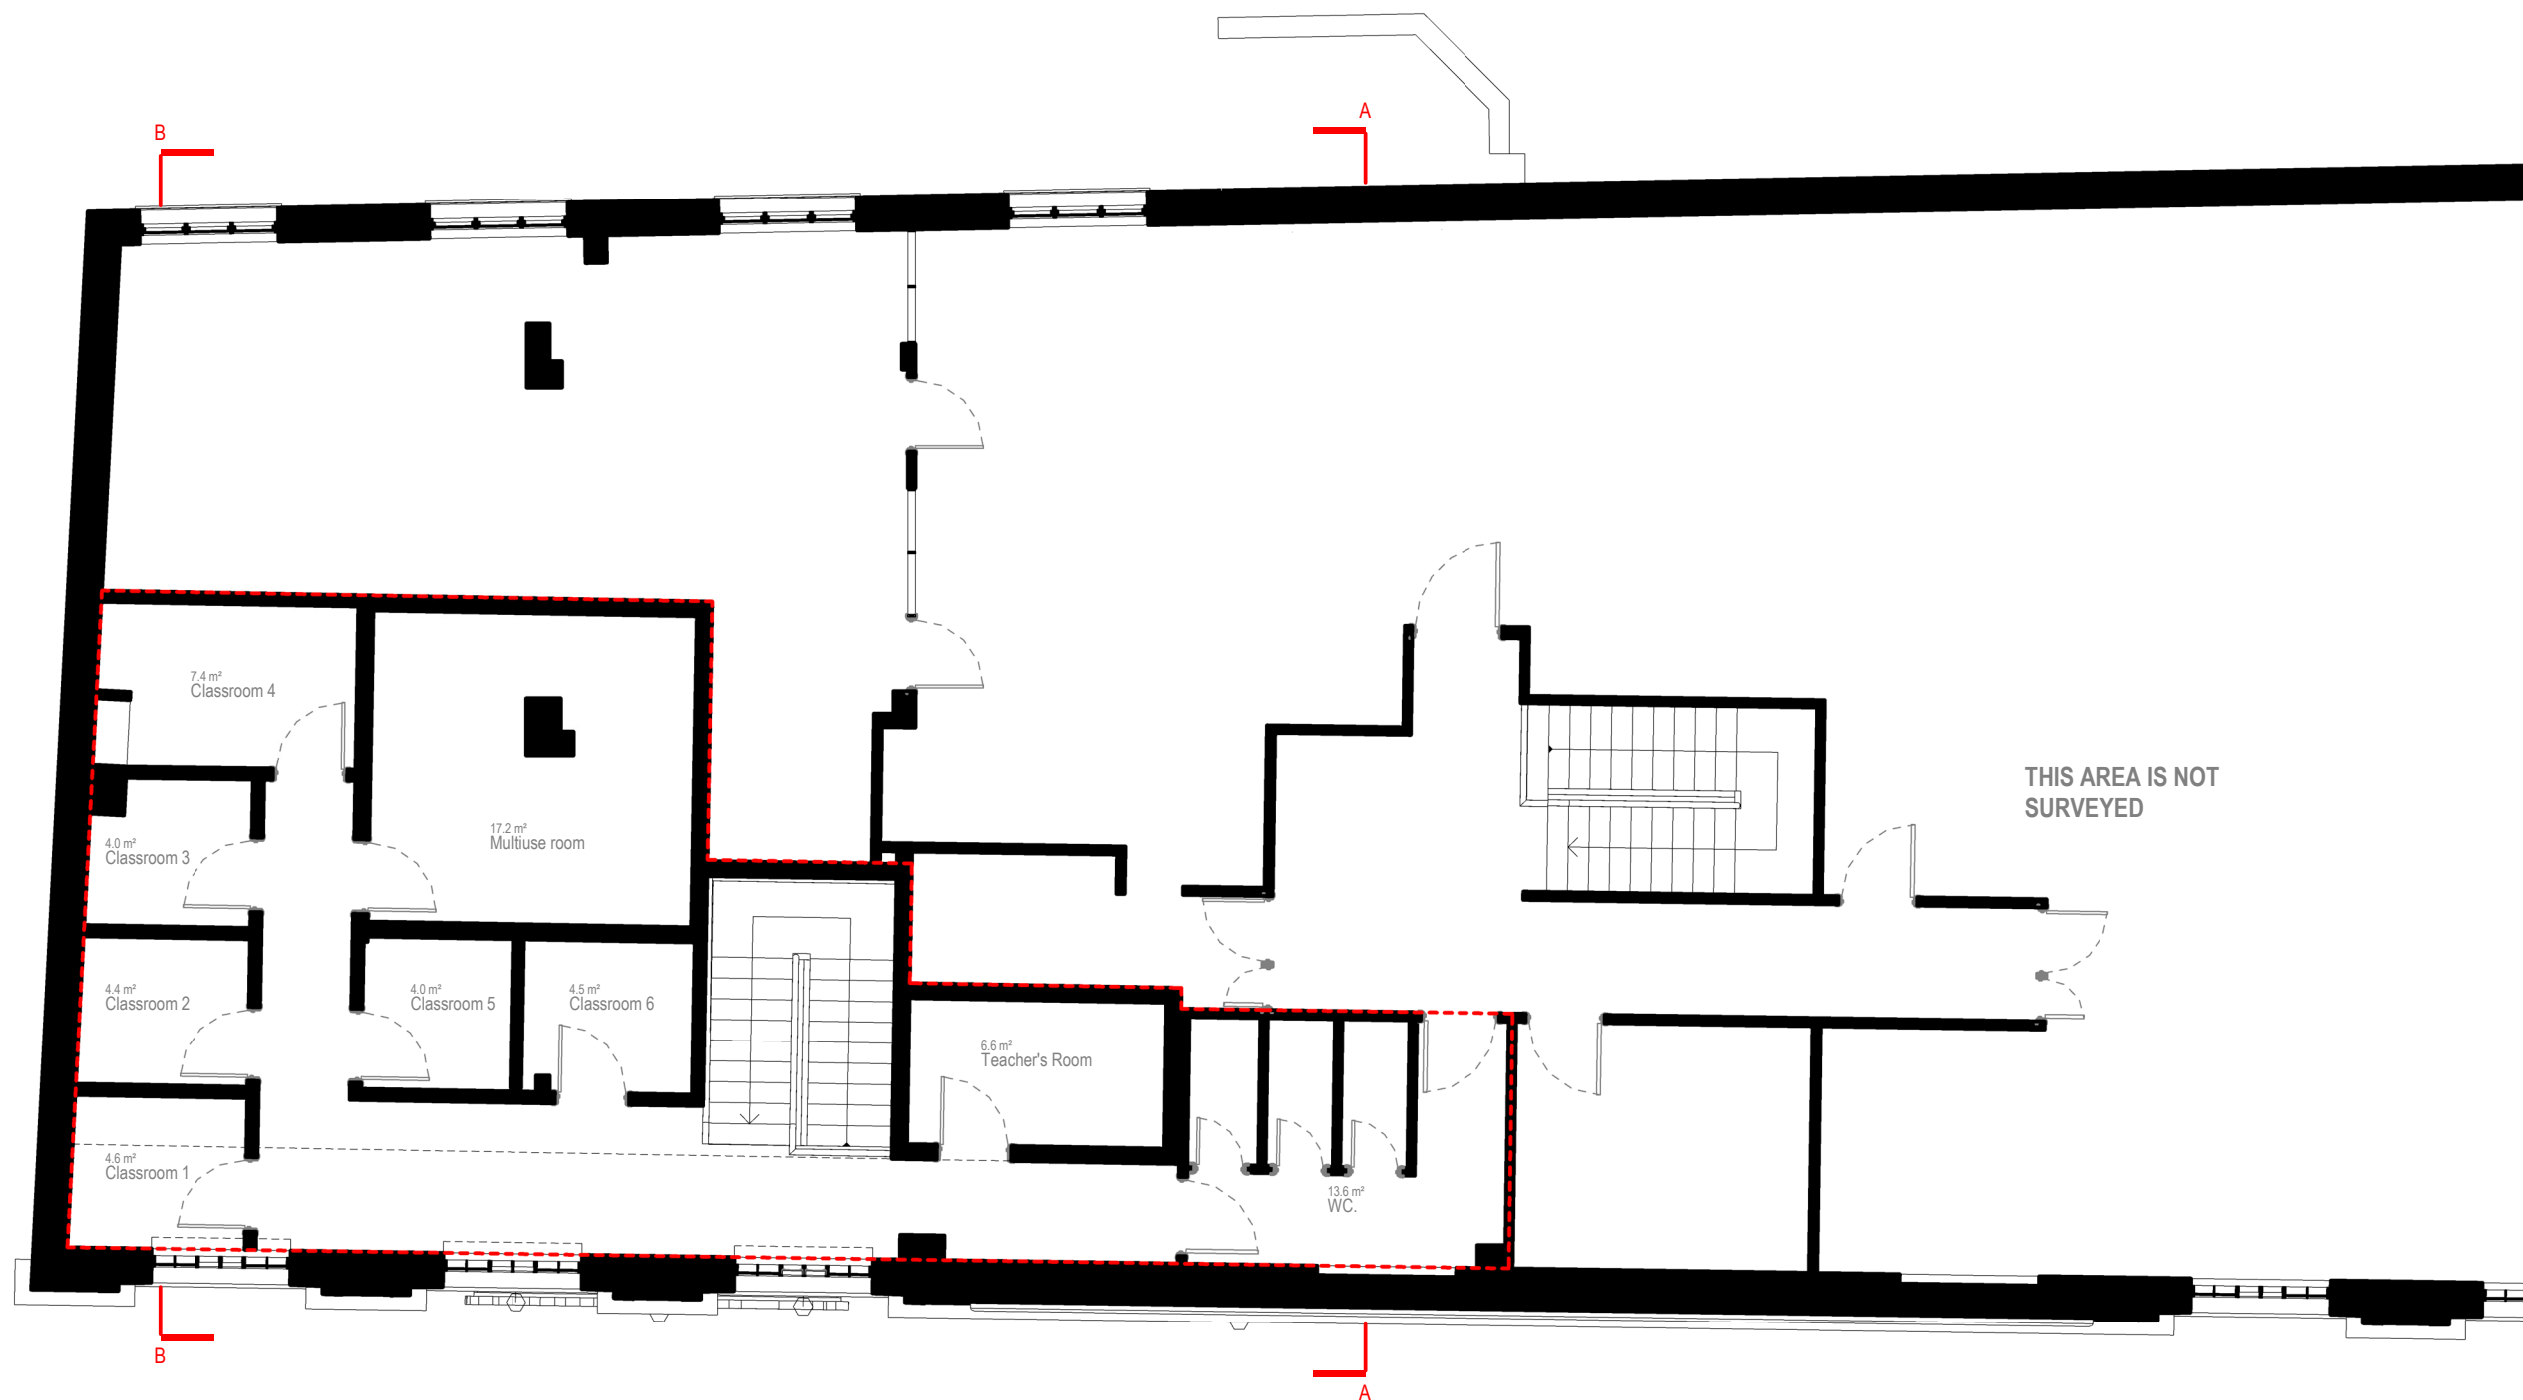

Rev	Date	Description	by	chk

**4D PLANNING™**

Chartered Town Planners & Architectural Technicians

Architecture | Town Planning

T: 0203 1500 183    www.GetMePlanning.com

www.GetMePlanning.com

Client  
Mr Matias Puga

Project  
18 Petersham Road, Richmond  
Brewery Stores TW10 6UW

Title  
PROPOSED DRAWINGS  
FIRST FLOOR PLAN

Date: 19.08.2024

Scale: 1:100@A3

Drawing No. 4D-513 P 02

Drawn by : MAX

Rev:

