


GROUND FLOOR PLAN



1st FLOOR PLAN

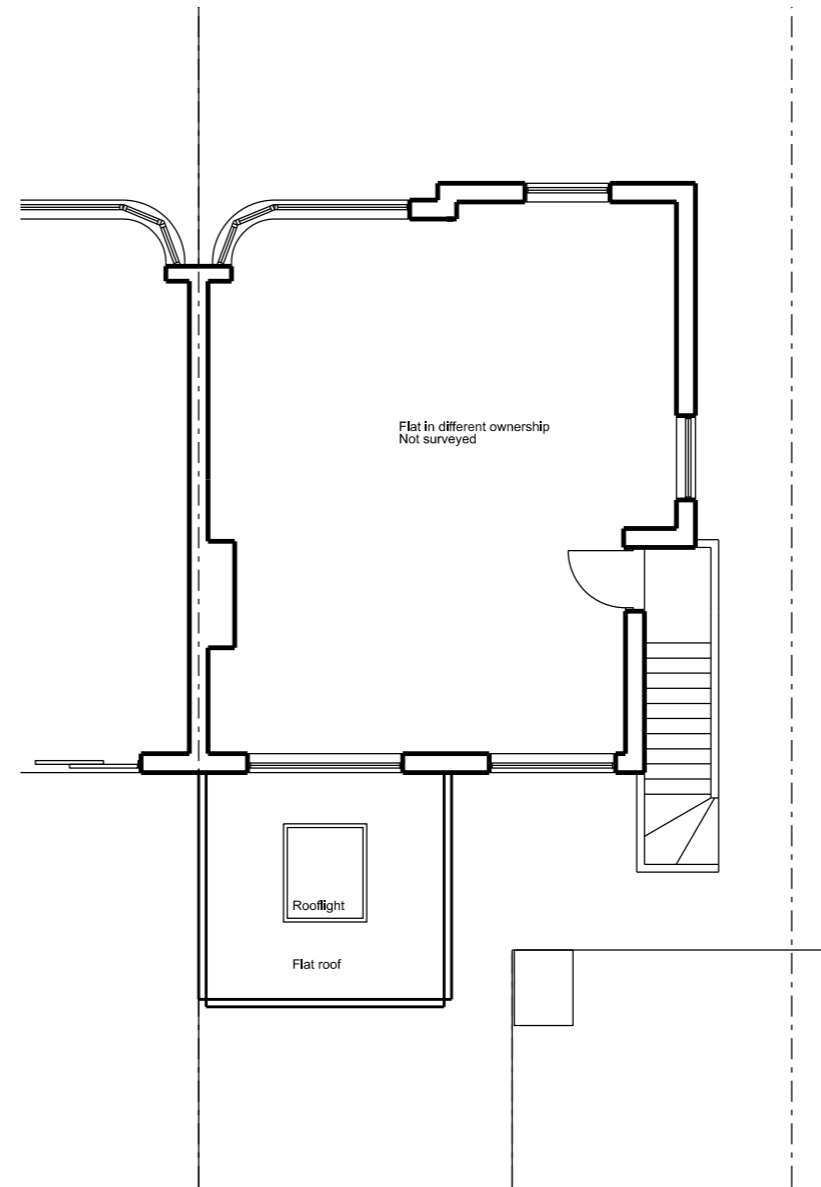

	TIM
	BRENNAN
	ARCHITECTS

14 Middeze Avenue London SW14 Tel:0171-490 7919 Fax:0171-490 7929

74 REDFERN AVENUE

PROPOSED EXTENSION:
PLANS

Date: _____ 1:50 @ A1
 Drawn by: _____ Scale: 1:100 @ A3
 Checked by: _____
 Drawing No: _____

74RA:P.01

© Biscoe + Stanton Architects