



SECTION AA / SIDE ELEVATION
facing Nos. 70 & 72

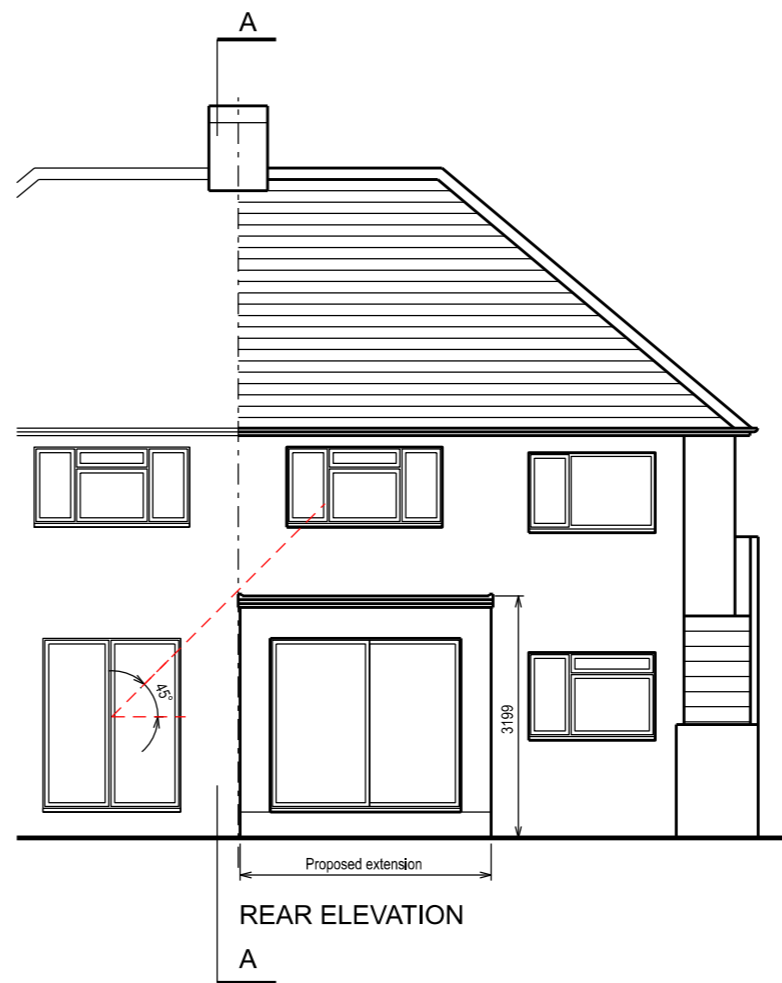

REAR ELEVATION




SIDE ELEVATION
facing Nos. 78 & 80

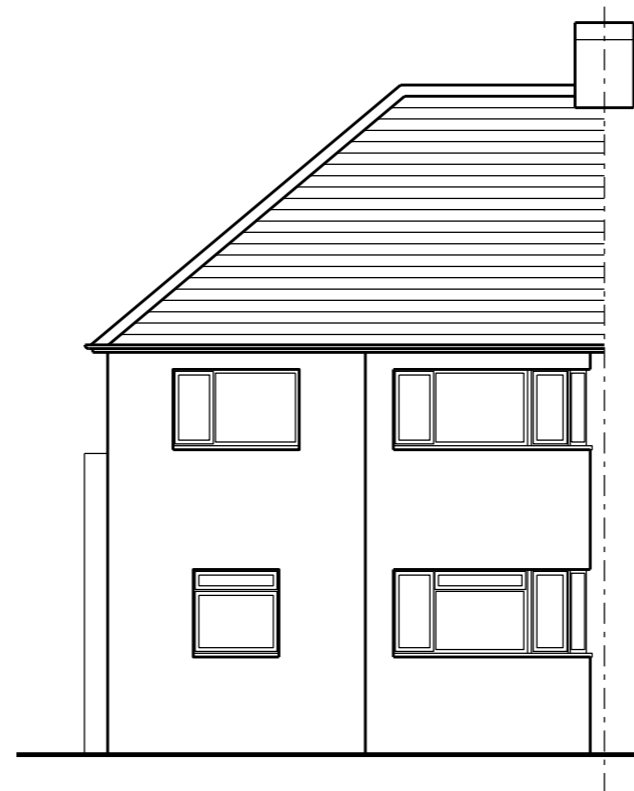


FRONT ELEVATION
as existing

EXTERNAL MATERIALS

- | | |
|---------------|---|
| Walls: | Painted render to match existing |
| Flat Roof: | Mineral roofing felt |
| Glazed Doors: | Powder coated aluminium framed with clear glazing |
| + Windows | |

 



TIM
BRENNAN
ARCHITECTS

14 Midtown Avenue London SW14 Tel:0171-490 7919 Fax:0171-490 7929

74 REDFERN AVENUE

PROPOSED EXTENSION:
ELEVATIONS

Date: _____ 1:50 @ A1
 Drawn by: _____ Scale: 1:100 @ A3
 Checked by: _____
 Drawing No: _____

74RA:P.02

© Biscoe + Stanton Architects