


GROUND FLOOR PLAN


ALTERNATIVE ESCAPE ROUTE TO GARDEN

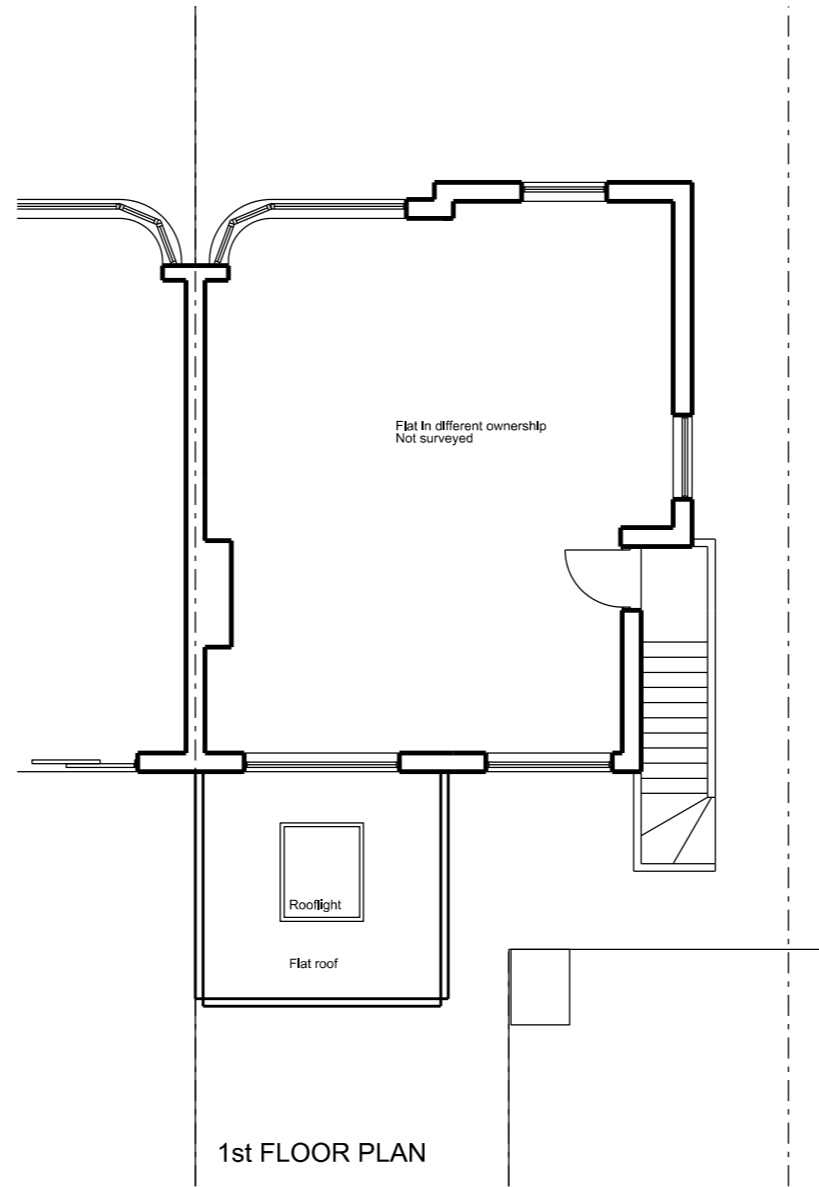

1st FLOOR PLAN

KEY

- Escape Route
- Smoke Detector
- Heat Detector
- FD30 1/2 Hr. Fire Resisting Door

 

TIM
BRENNAN
ARCHITECTS

14 Midtown Avenue London SW14 Tel:0171-490 7919 Fax:0171-490 7929

74 REDFERN AVENUE

PROPOSED EXTENSION:
FIRE SAFETY PLANS

Date: _____ 1:50 @ A1
 Drawn by: _____ Scale: 1:100 @ A3
 Checked by: _____
 Title: _____

74RA:F.01

© Biscoe + Stanton Architects