



01 EXISTING ROOF PLAN 1:100

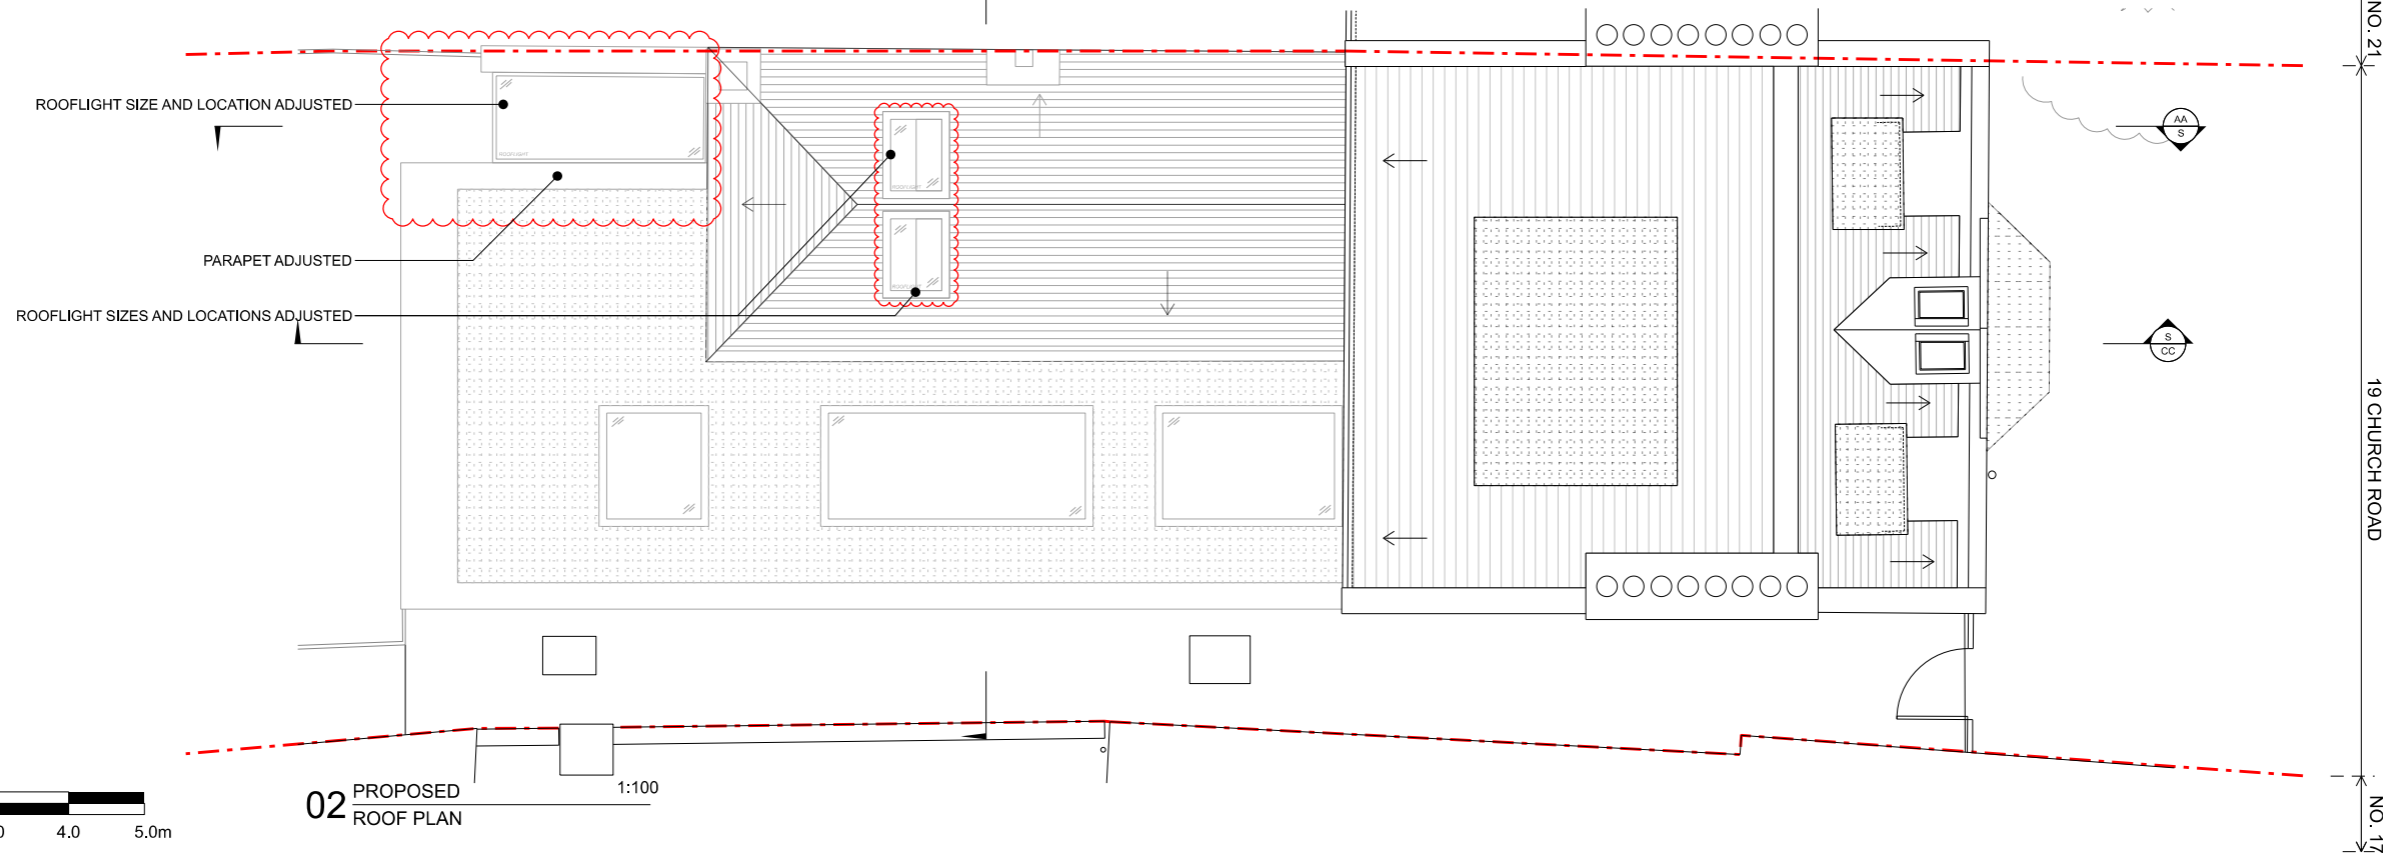

02 PROPOSED ROOF PLAN 1:100

 

REV.	DATE ISSUED	DESCRIPTION
P1	10/05/2024	PLANNING
P2	28/08/2024	UPDATED REAR EXTENSION
P3	12/09/2024	PLANNING AMENDMENT

NOTES
 Do not scale from drawings.
 Errors to be reported immediately to the Architect.
 To be read in conjunction with all relevant Architects' Services and Structural Engineers' drawings.
 All existing site, tree and building information has been compiled from third party content.
 All dimensions to be checked on site.

DESCRIPTION
 EXTENSION & REFURBISHMENT

DRAWING PURPOSE
 PLANNING AMENDMENT

PROJECT
 19 CHURCH ROAD

DATE 08/01/2024
REV. DATE 12/09/2024
REV. P3

DRAWING NAME
 EXISTING AND PROPOSED ROOF PLAN

DRAWING No. HA-1016-007-PP-RF
SCALE @ A3 1:100