



01 EXISTING REAR ELEVATION 1:100

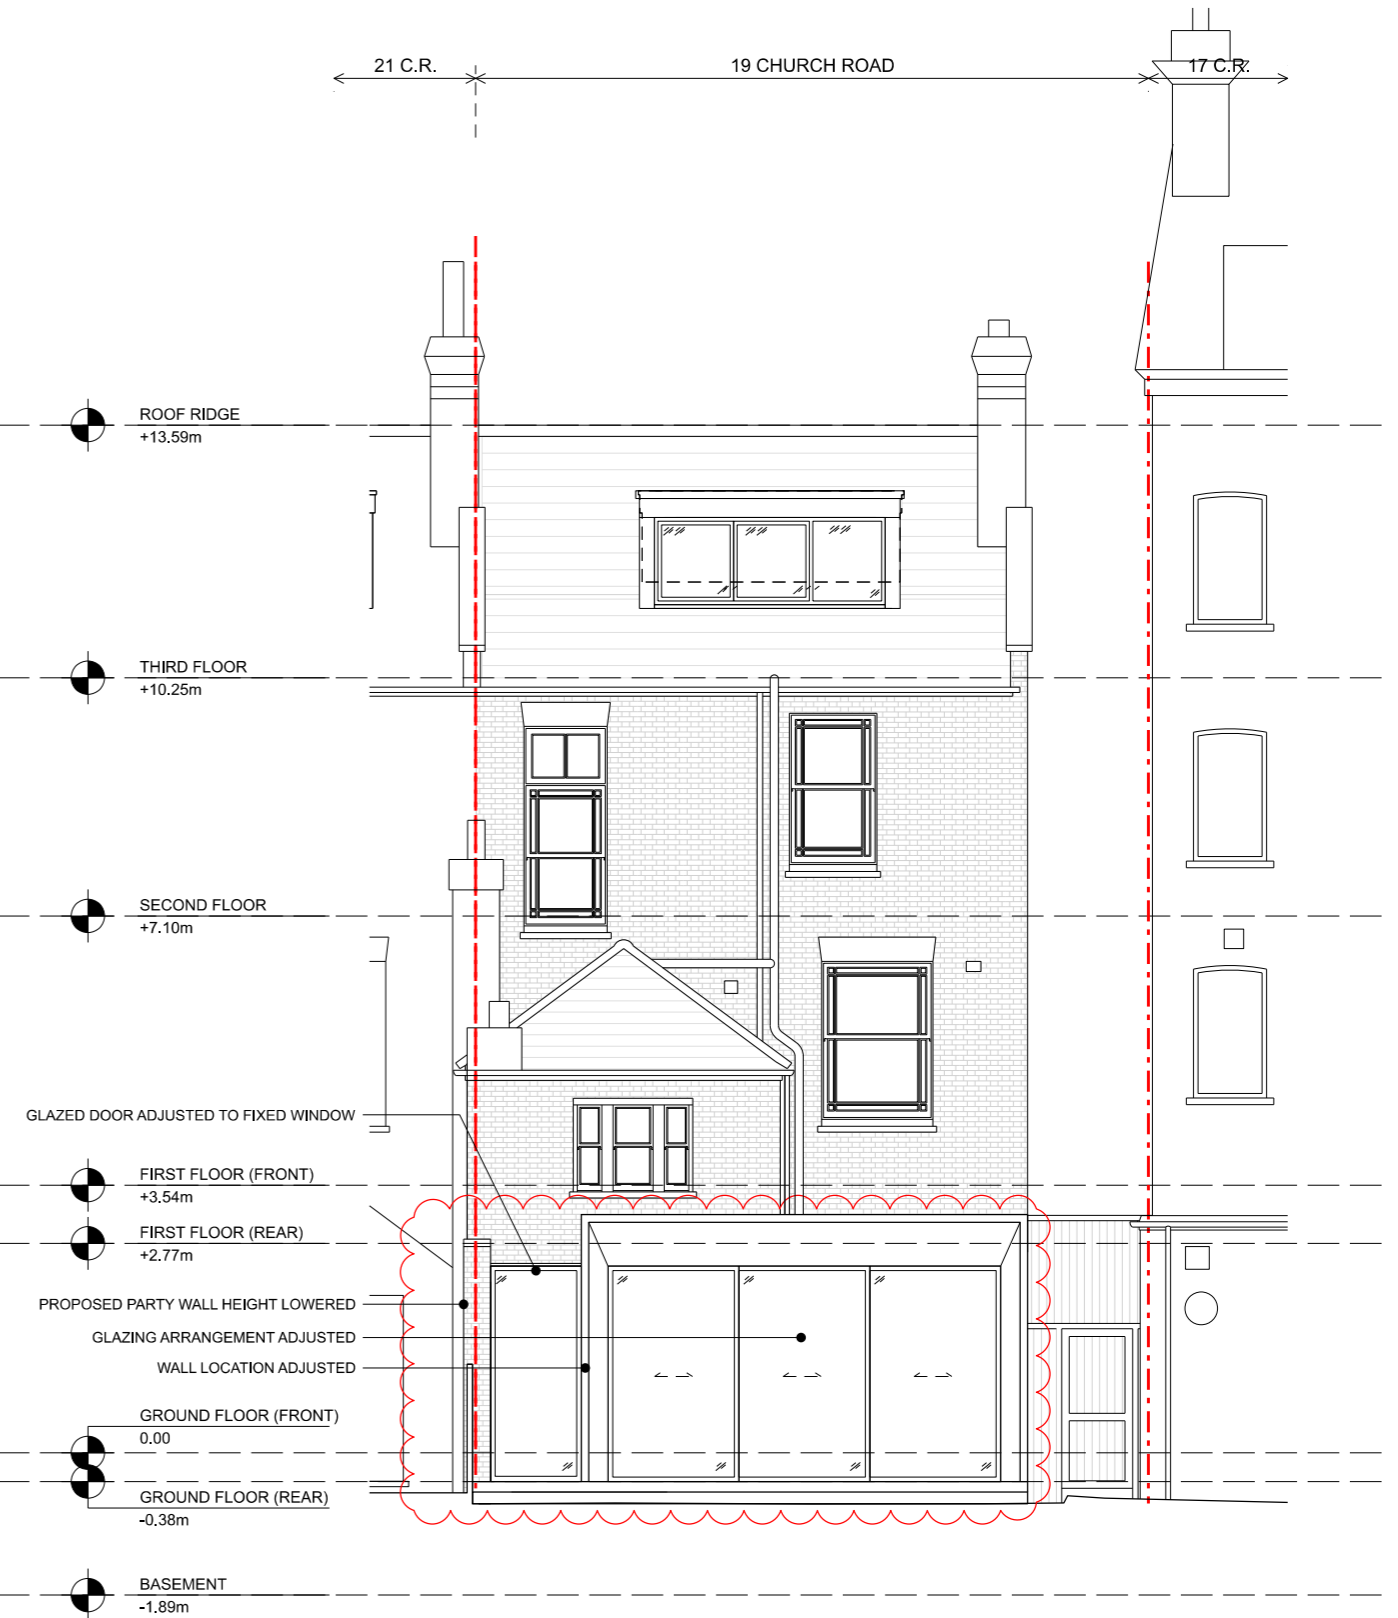

01 PROPOSED REAR ELEVATION 1:100

 

REV.	DATE ISSUED	DESCRIPTION
P1	10/05/2024	PLANNING
P2	28/08/2024	UPDATED REAR EXTENSION
P3	12/09/2024	PLANNING AMENDMENT

**NOTES**  
 Do not scale from drawings.  
 Errors to be reported immediately to the Architect.  
 To be read in conjunction with all relevant Architects' Services and Structural Engineers' drawings.  
 All existing site, tree and building information has been compiled from third party content.  
 All dimensions to be checked on site.

**DESCRIPTION**  
 EXTENSION & REFURBISHMENT

**DRAWING PURPOSE**  
 PLANNING AMENDMENT

**PROJECT**  
 19 CHURCH ROAD

**DATE** 08/01/2024  
**REV. DATE** 12/09/2024  
**REV.** P3

**DRAWING NAME**  
 EXISTING AND PROPOSED REAR ELEVATION AMENDED OPTION

**DRAWING No.** HA-1016-011-PE-RE  
**SCALE @ A3** 1:100