


Second Floor



Roof Plan

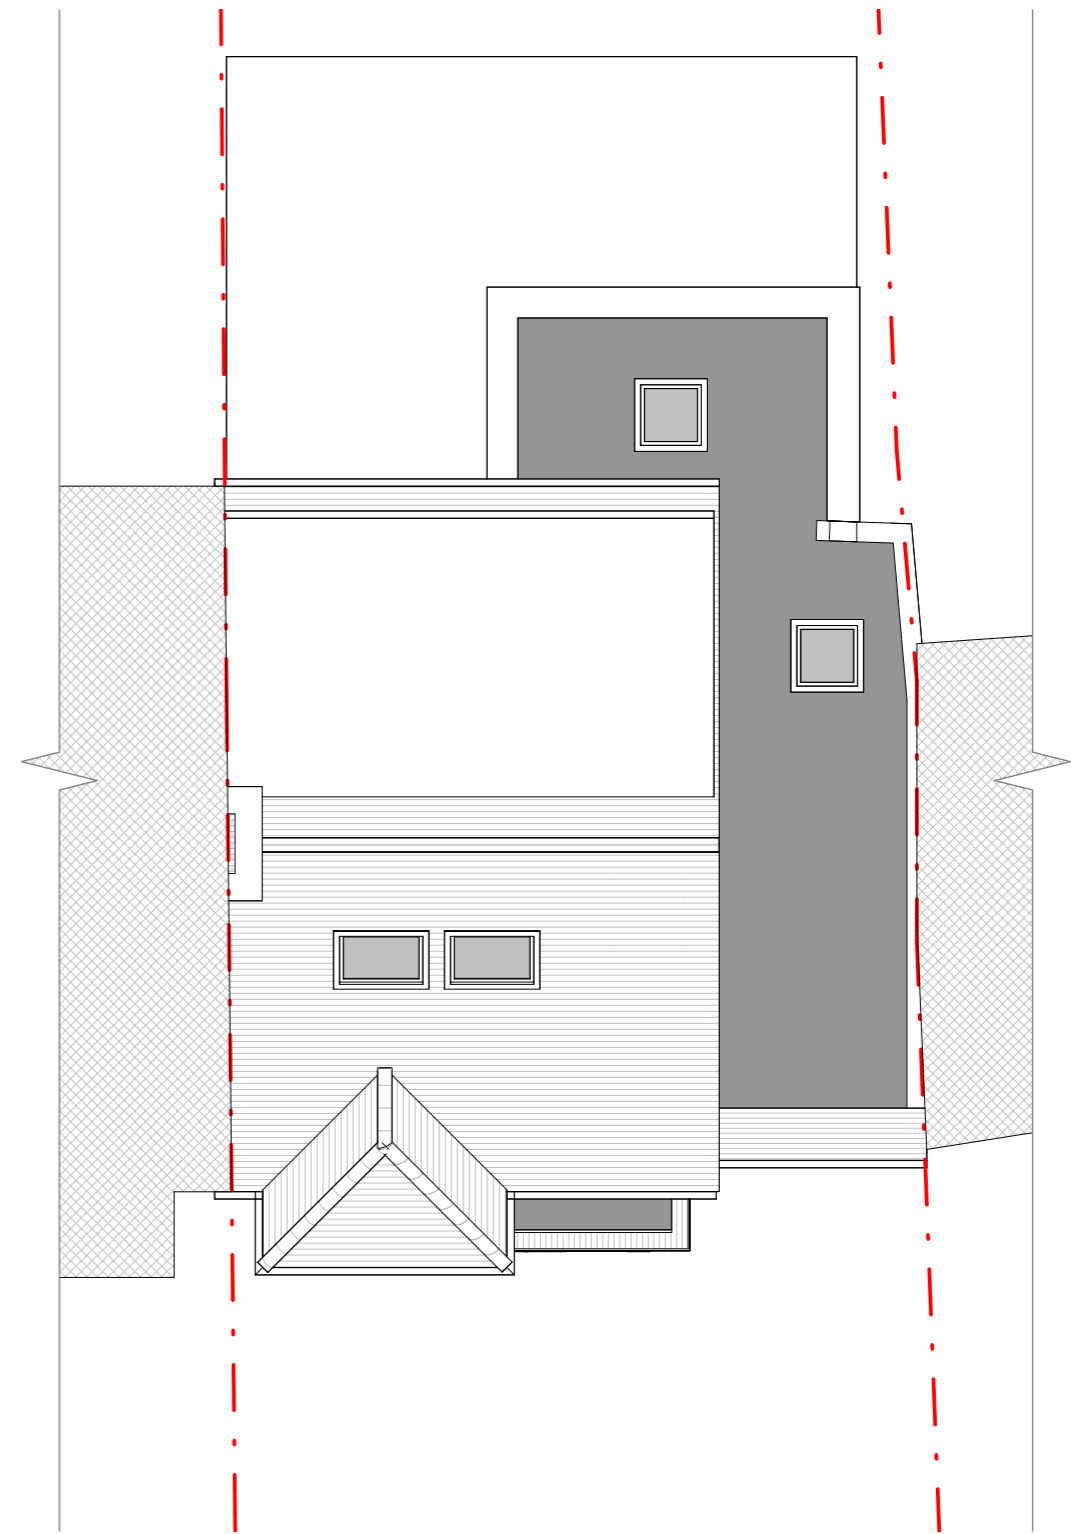

14 Marble Hill Close, Twickenham

Existing Floor Plans

Scale @ A3  
1 : 100

Date  
12.03.2024

Drawn by  
SZ


Drawing number  
P.M.201

Project number  
2255

Rev  
A

Key:

- Existing Proposed SVP Boundary line
- Existing drainage Proposed drainage Overhead

 

No.	Description	Date
A	First draft	12.03.24