


Front Elevation



Side 1 Elevation



Rear Elevation

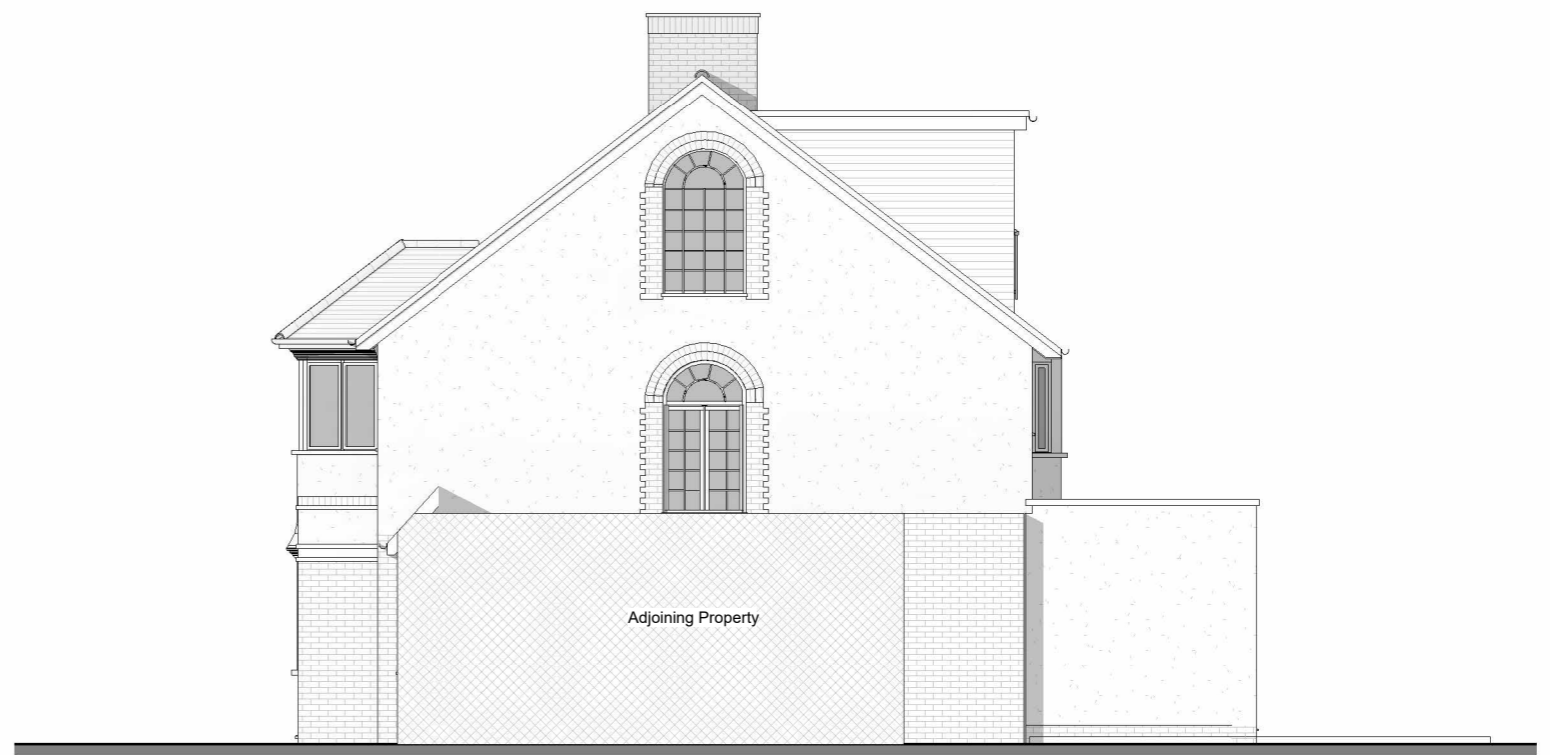

Side 2 Elevation



14 Marble Hill Close, Twickenham

Existing Elevations

Scale @ A3
1 : 100

Date
12.03.2024

Drawn by
SZ


Drawing number
P.M.300

Project number
2255

Rev
A

Key:

Existing Proposed SVP Boundary line
Existing drainage Proposed drainage Overhead

 

No.	Description	Date
A	First draft	12.03.24