



Site Plan

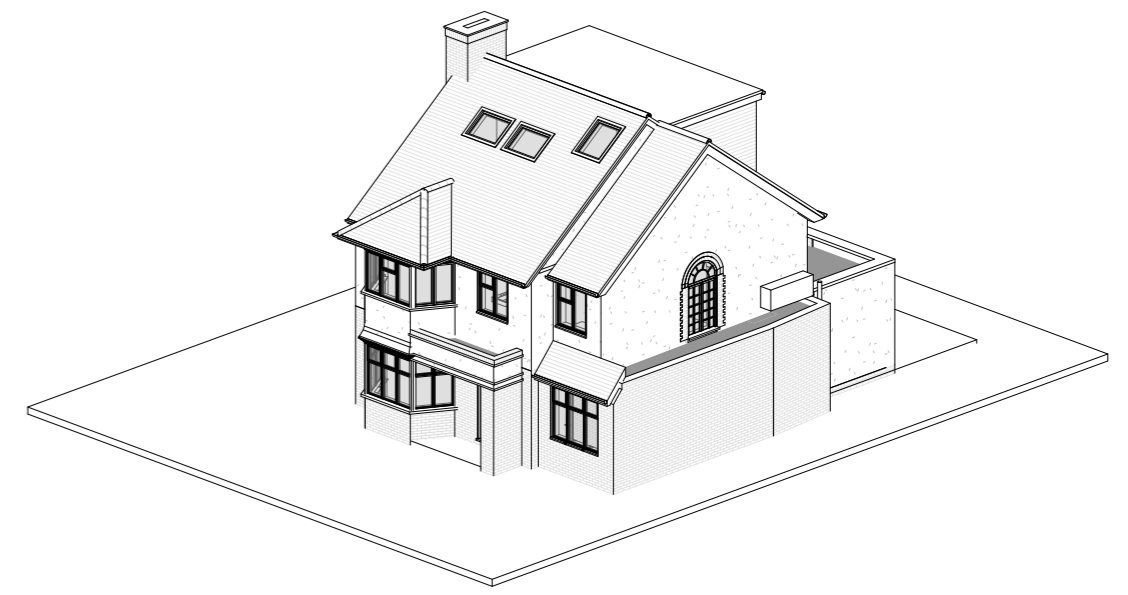

3D View 1

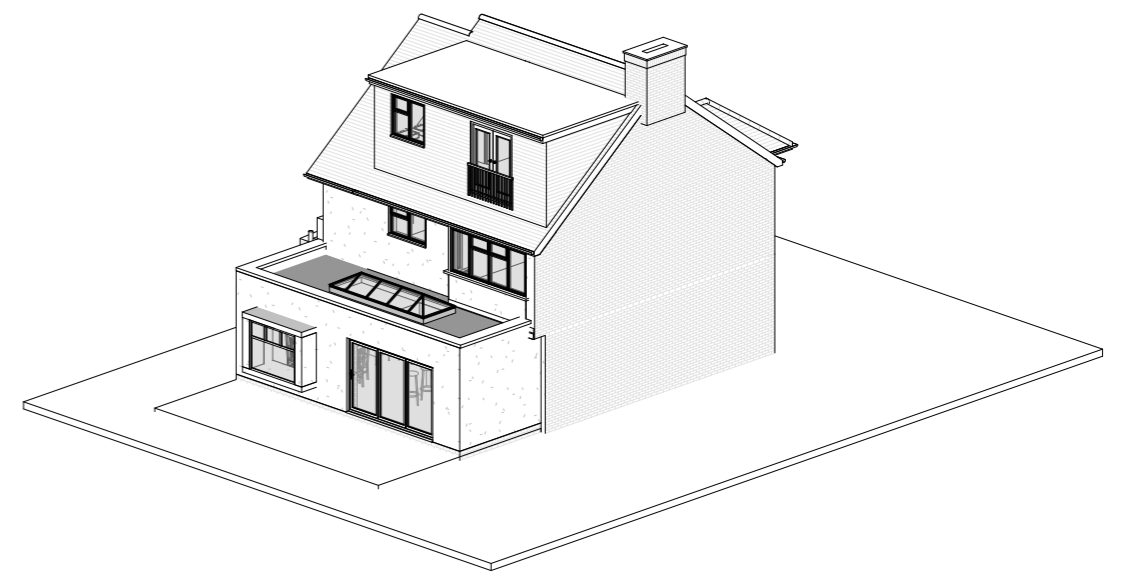

3D View 2



14 Marble Hill Close, Twickenham	Scale @ A3 1 : 200	Drawing number P.M.400
Proposed Site Plan and 3D Views	Date 12.03.2024	Project number 2255
	Drawn by SZ	Rev 0

Scale @ A3 1 : 200	Drawing number P.M.400
Date 12.03.2024	Project number 2255
Drawn by SZ	Rev 0

Key:

- Existing
- Proposed
- SVP
- Boundary line
- Existing drainage
- Proposed drainage
- Overhead

GRAPHIC SCALE: 1:200

No.	Description	Date
I	Revision 9	18.04.2024
J	Revision 10	02.05.2024
K	Revision 11	03.05.2024
L	Revision 12	07.06.2024
M	Revision 13	14.06.2024
N	Revision 15	03.09.2024
O	Revision 17	11.09.2024