




Existing

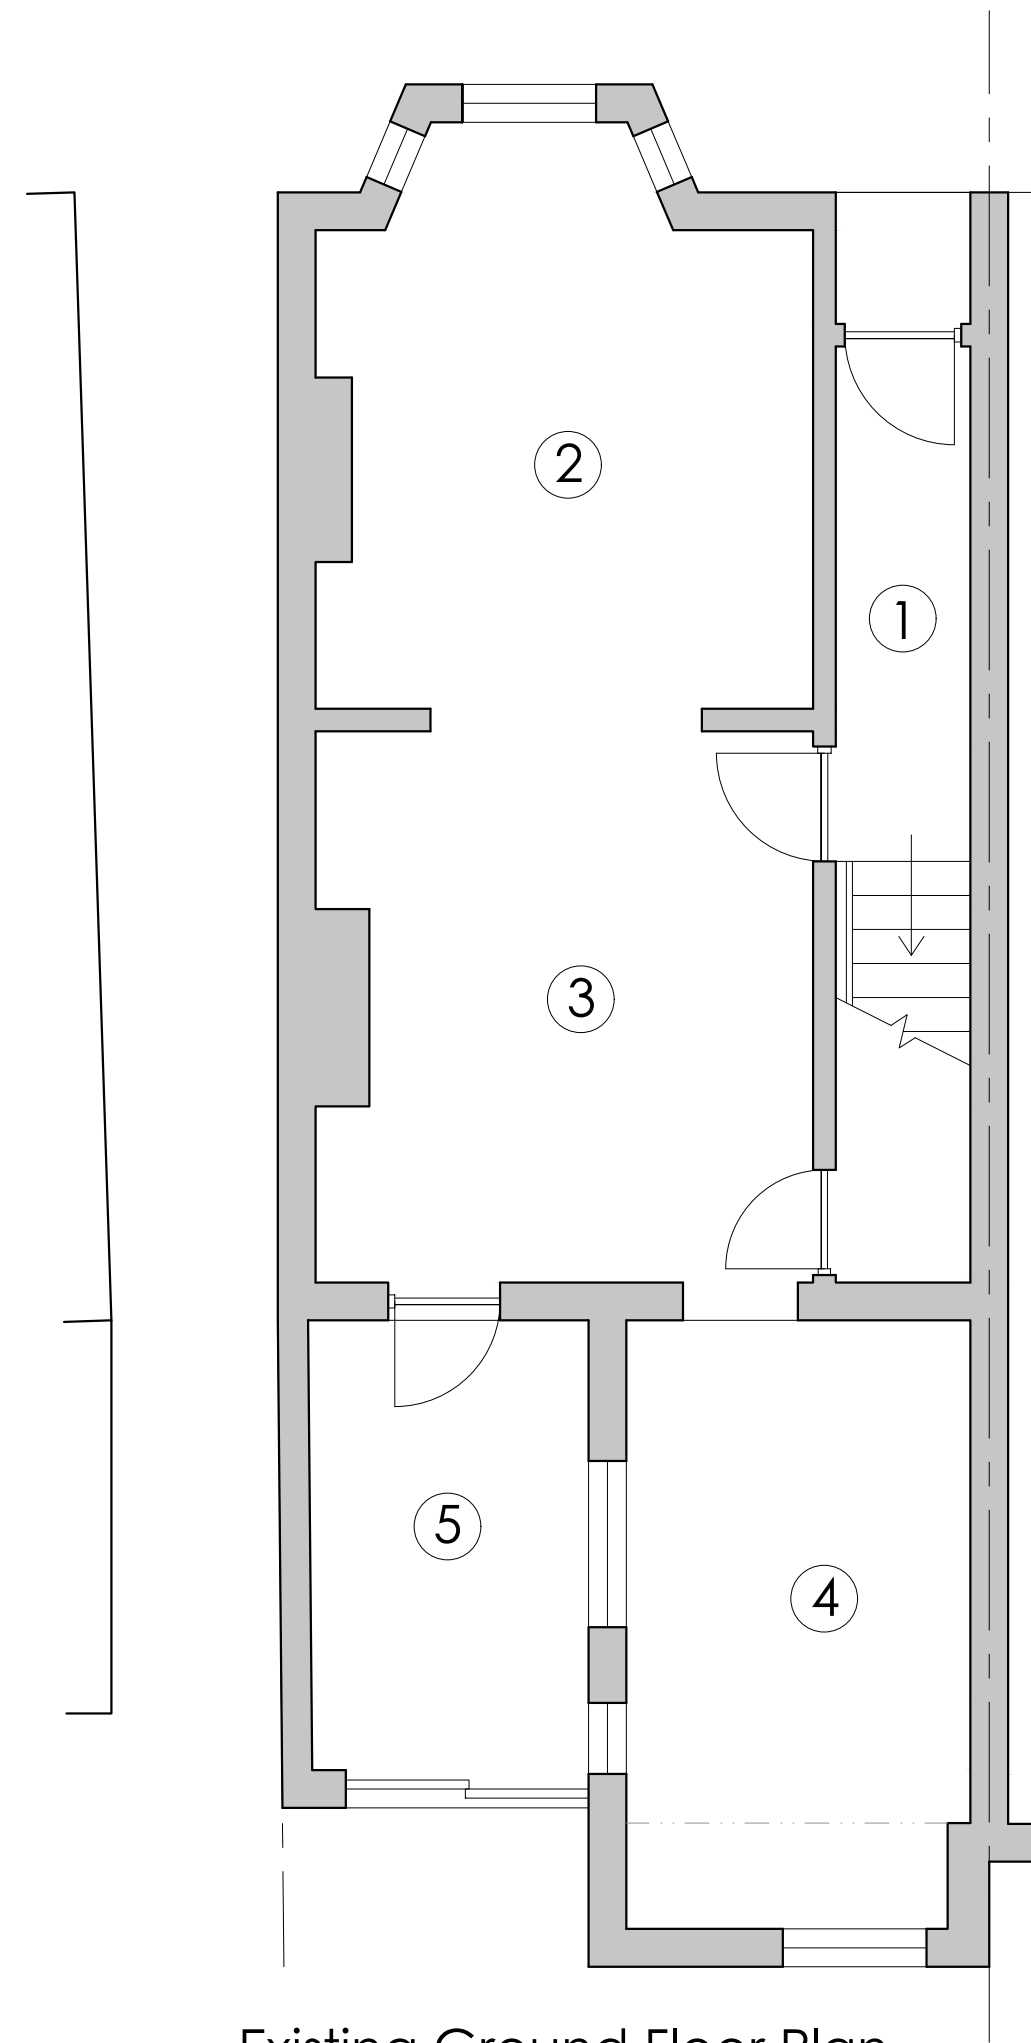

Existing Ground Floor Plan
Scale 1:50

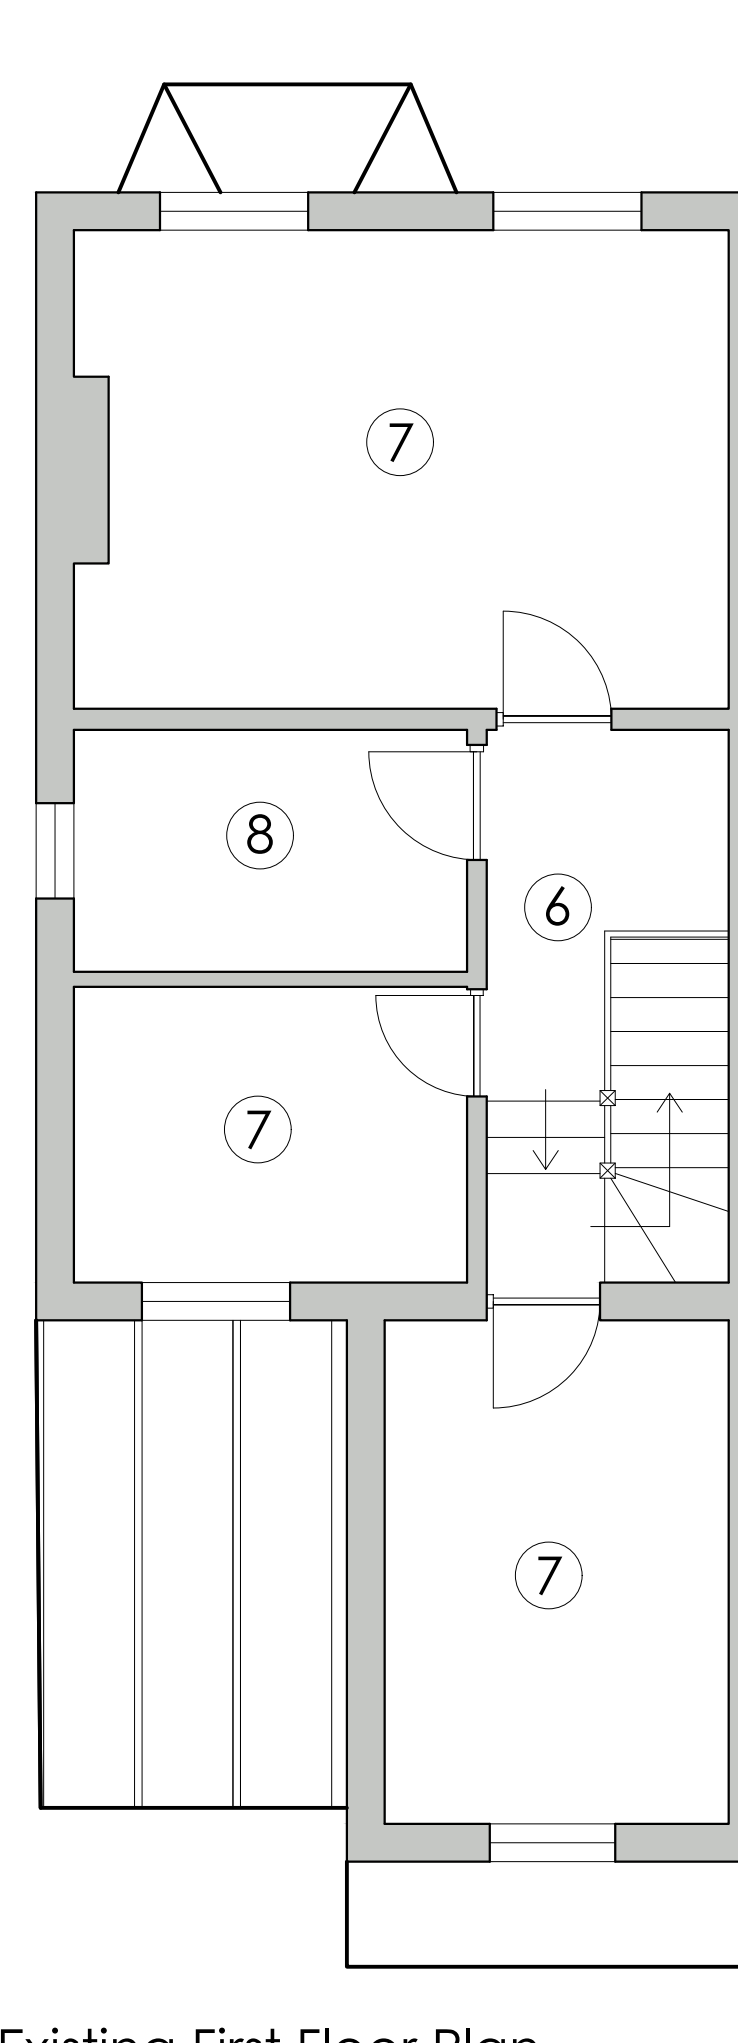


Existing First Floor Plan
Scale 1:50

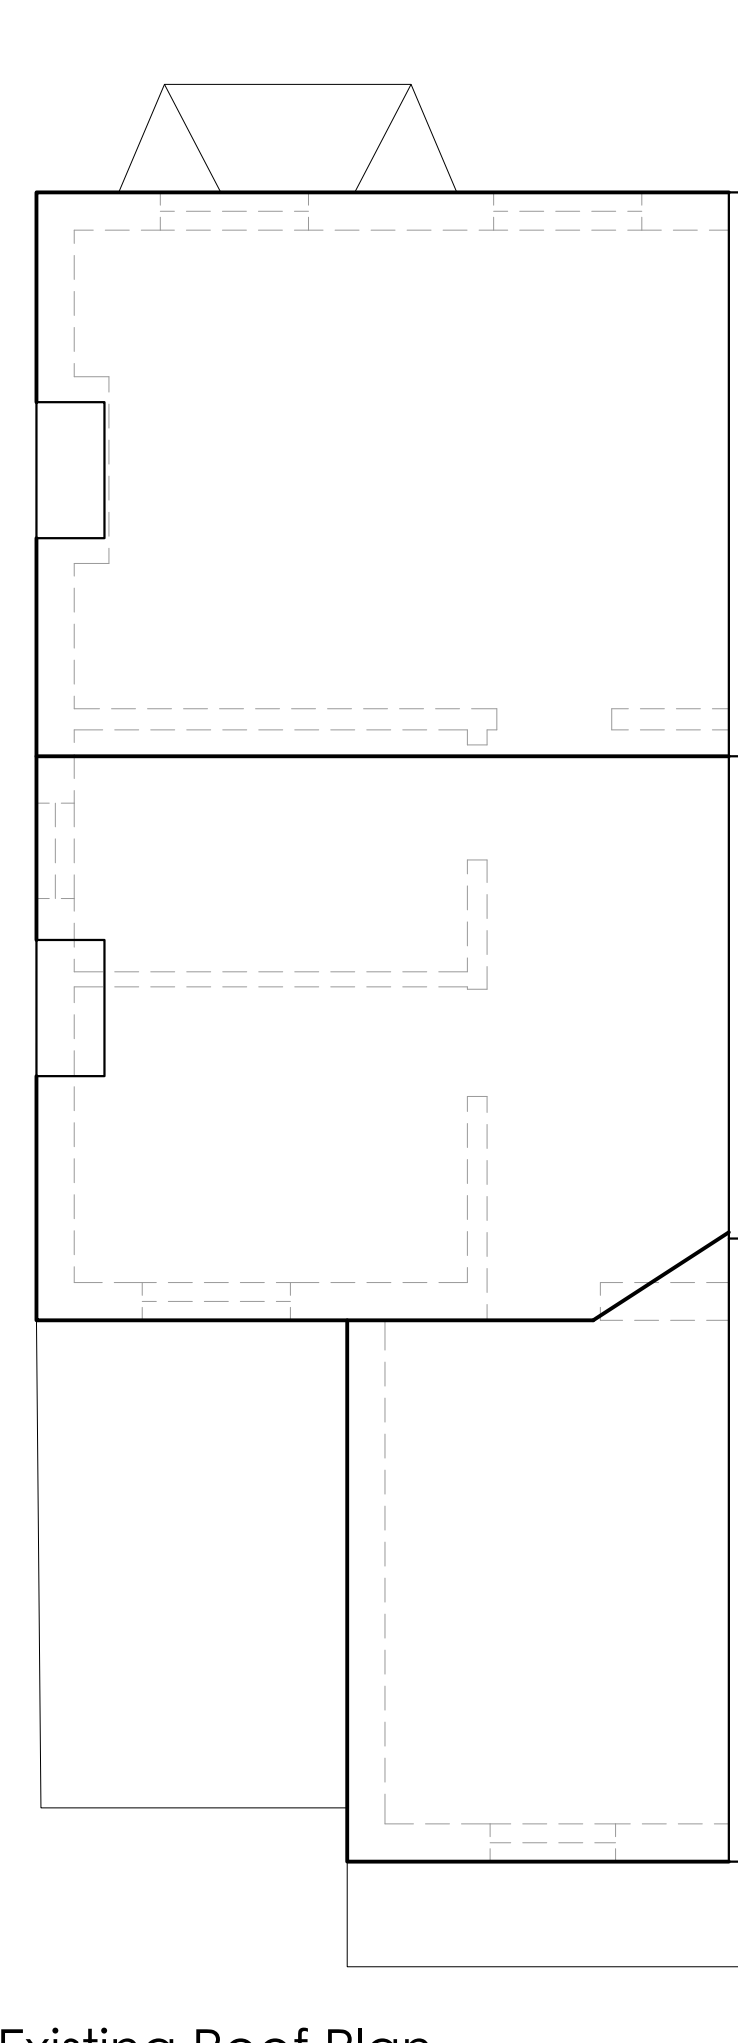

Existing Roof Plan
Scale 1:50

1. hall
2. lounge
3. dining
4. kitchen
5. garden
6. landing
7. bedroom
8. bathroom

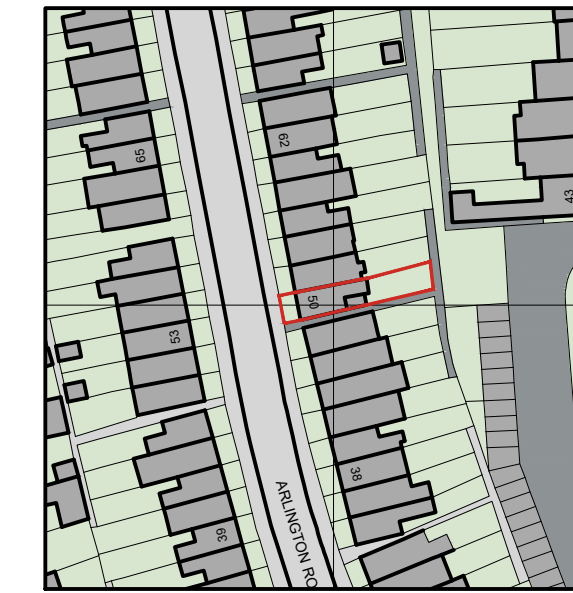

Existing Site Location Plan
Scale 1:1250



Existing Block Plan
Scale 1:500

SCALES		A1
A1	0 1m 2m	1:50 1:100
A3	0 1 2	1:100 1:200


- NOTES**
1. this drawing is to be read in conjunction with all relevant architects & engineers drawings & specifications.
 2. do not scale from this drawing except for planning purposes.
 3. all dimensions to be checked and confirmed on site by the contractor. any discrepancies to be reported to PDdesign Consulting Ltd immediately.




Existing Rear Elevation
Scale 1:100



Existing Side Elevation
Scale 1:100

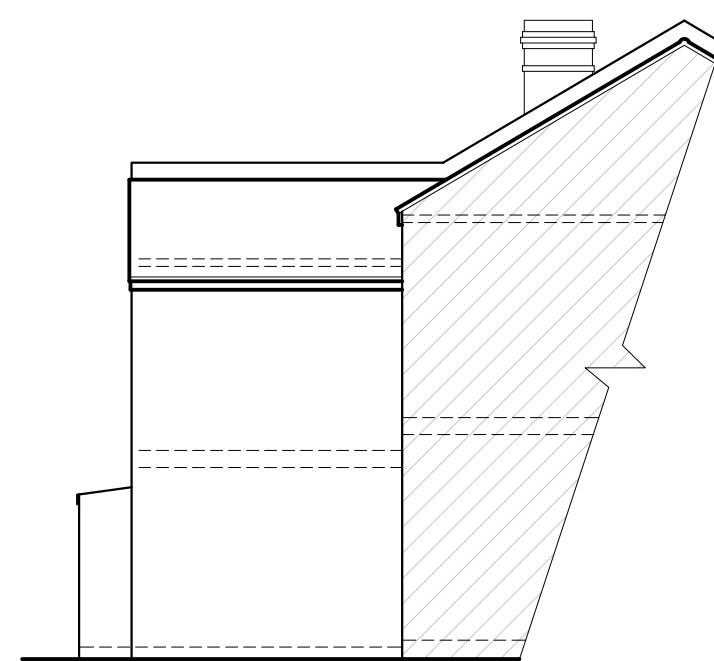

Existing Neighbour's Side Elevation
Scale 1:100

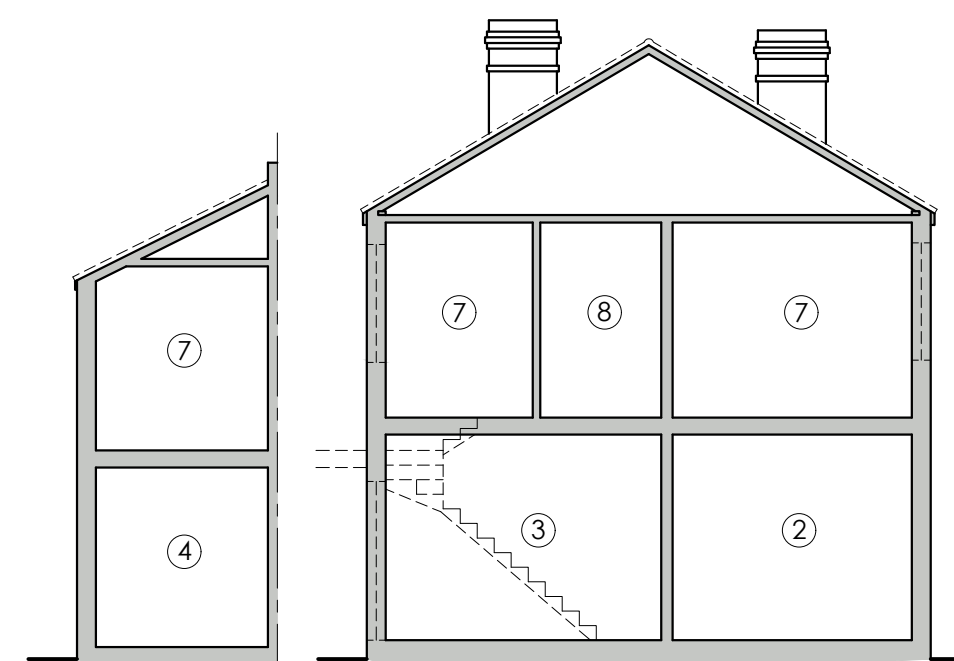

Existing Sections
Scale 1:100

Rev	Date	Made by	Amendments
P1	12.9.24	dbs	issued for info

Client:
Mr Tom Meredith

Project:
**50 Arlington Road
London
TW11 8NJ**

Project Description:
Proposed Extension Works & Internal Alterations

Drawing Name:
Existing Plans & Elevations

pd design consulting
t. 01325 713133 w. www.pddesign.co.uk

Job Number: 224083	Date: 4.9.24
Drawn By: DBS	Drawing Status: Planning
Scale: 1:50, 1:100@A1 1:100, 1:200@A3	Revision: E01 P1

legend

- existing structure
- structure under
- structure over