


**01** EXISTING  
FRONT ELEVATION 1:100

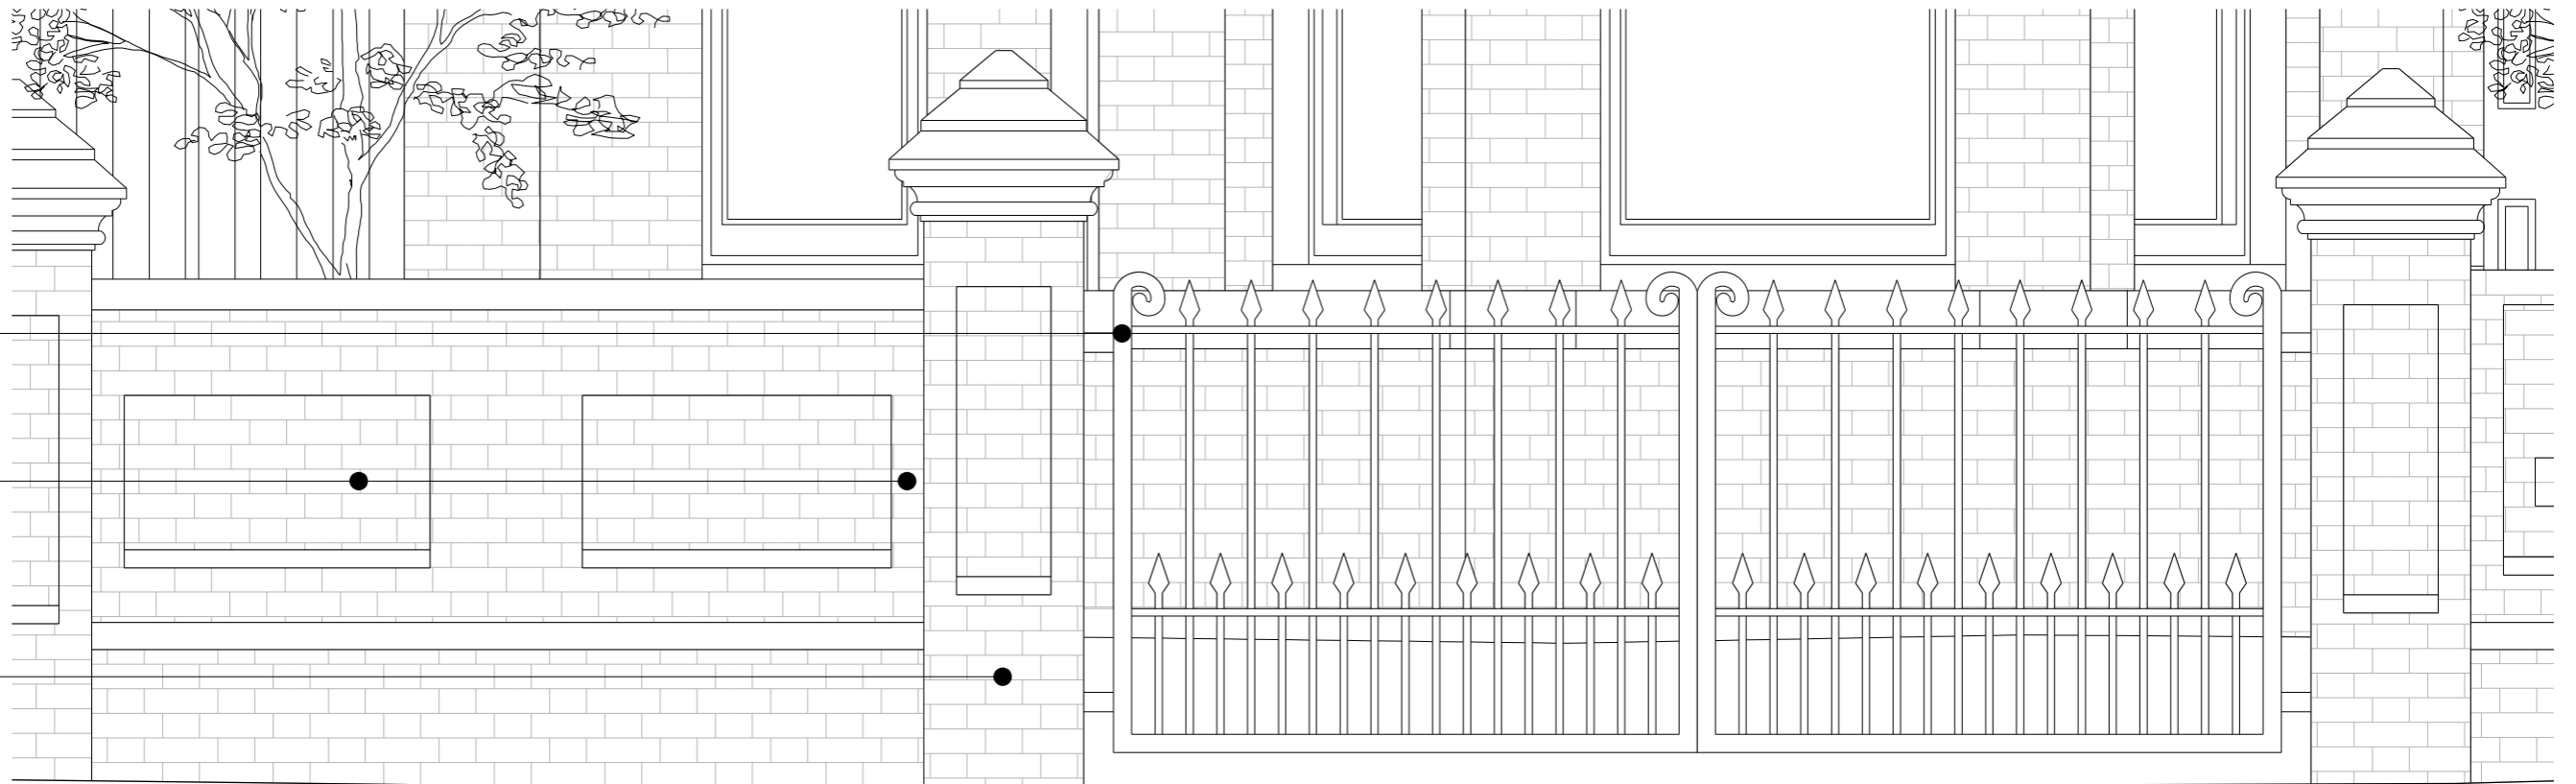


NEW METAL SWING GATES  
MATCHED TO EXISTING

MAKE-GOOD EXISTING  
MASONRY WALL

MOVE MASONRY PIER 500mm

**02** PROPOSED  
FRONT ELEVATION 1:100

500mm

 

REV.	DATE ISSUED	DESCRIPTION
P1	12/09/2024	PLANNING

**NOTES**  
Do not scale from drawings.  
Errors to be reported immediately to the Architect.  
To be read in conjunction with all relevant Architects' Services and Structural Engineers' drawings.  
All existing site, tree and building information has been compiled from third party content.  
All dimensions to be checked on site.

**DESCRIPTION**  
EXTENSION & REFURBISHMENT

**DRAWING PURPOSE**  
PLANNING

**PROJECT**  
19 CHURCH ROAD

**DATE**  
12/09/2024

**REV. DATE**  
-

**REV.**  
-

**DRAWING NAME**  
EXISTING AND PROPOSED FRONT GATE DETAIL

**DRAWING No.**  
HA-1016-211-PD-FR

**SCALE @ A3**  
1:20