



GENERAL NOTES.


1. DO NOT SCALE FROM THIS DRAWING. IN PAPER OR DIGITAL FORM, ALWAYS TO VERIFY ALL DIMENSIONS ON SITE.
2. THIS DRAWING IS TO BE IN CONJUNCTION WITH ALL RELEVANT DETAILED SPECIFICATIONS AND SPECIMENS PROVISIONS & SPECIFICATIONS.
3. FOR ALL OTHER NOTES REFER TO DRAWING NO. CI

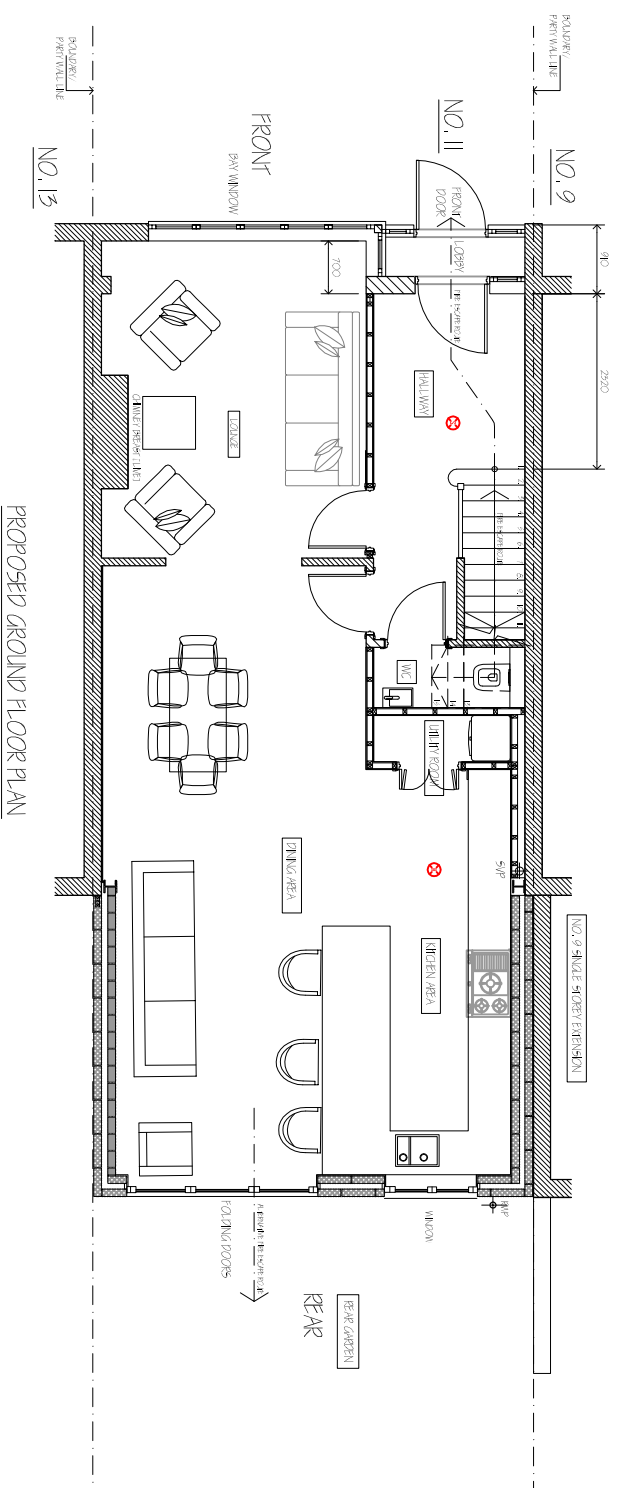

PROPOSED GROUND FLOOR PLAN

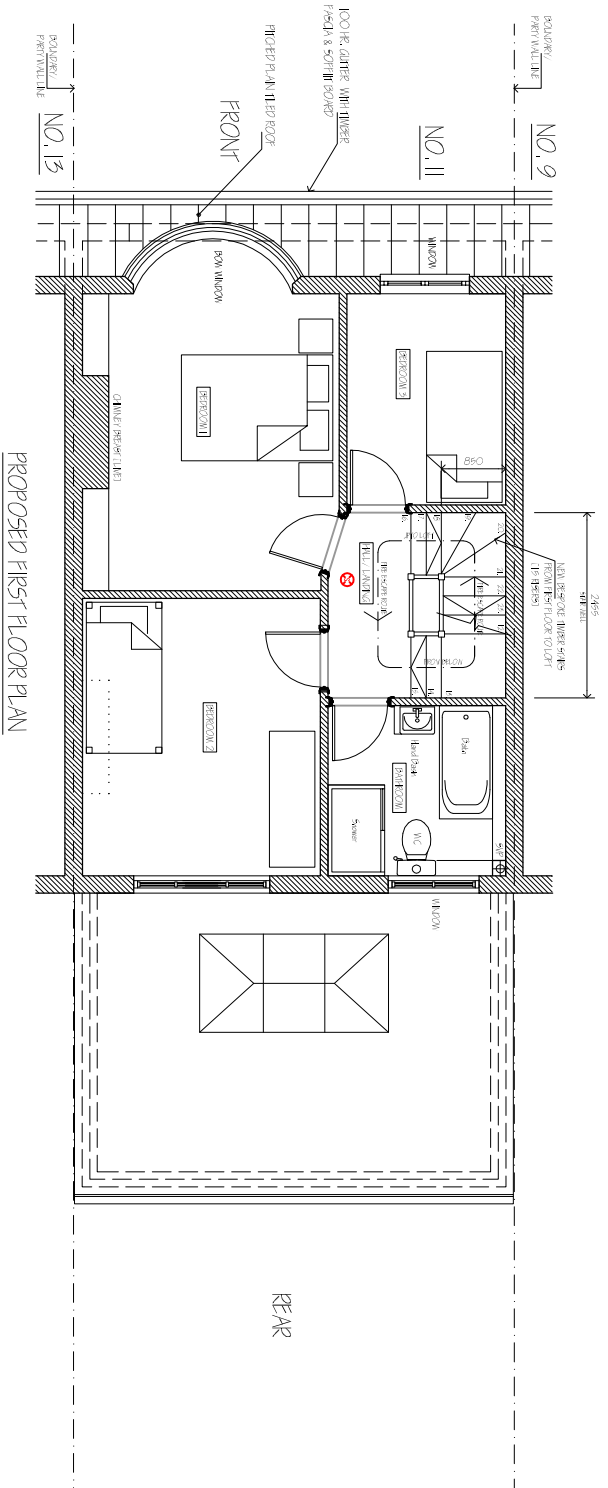

PROPOSED FIRST FLOOR PLAN

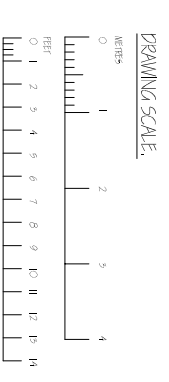

Rev	Date	Drawn	Amendment
P1	09.09.24	ADH	ISSUED TO LOCAL AUTHORITY PLANNING DEPARTMENT

Job Title
11 ORCHARD ROAD HAMPTON

Client
MR. B. HORSFALL

Drawing Title
PROPOSED LOFT CONVERSION WITH REAR
FLAT ROOF DORMER
PROPOSED GROUND & FIRST FLOOR PLANS

Drawn
ADH

Date
SEPT 2024

Scales
1:100 @ A3

Checked
PB

Drawing No
2024/10 - 05

Rev
P1