

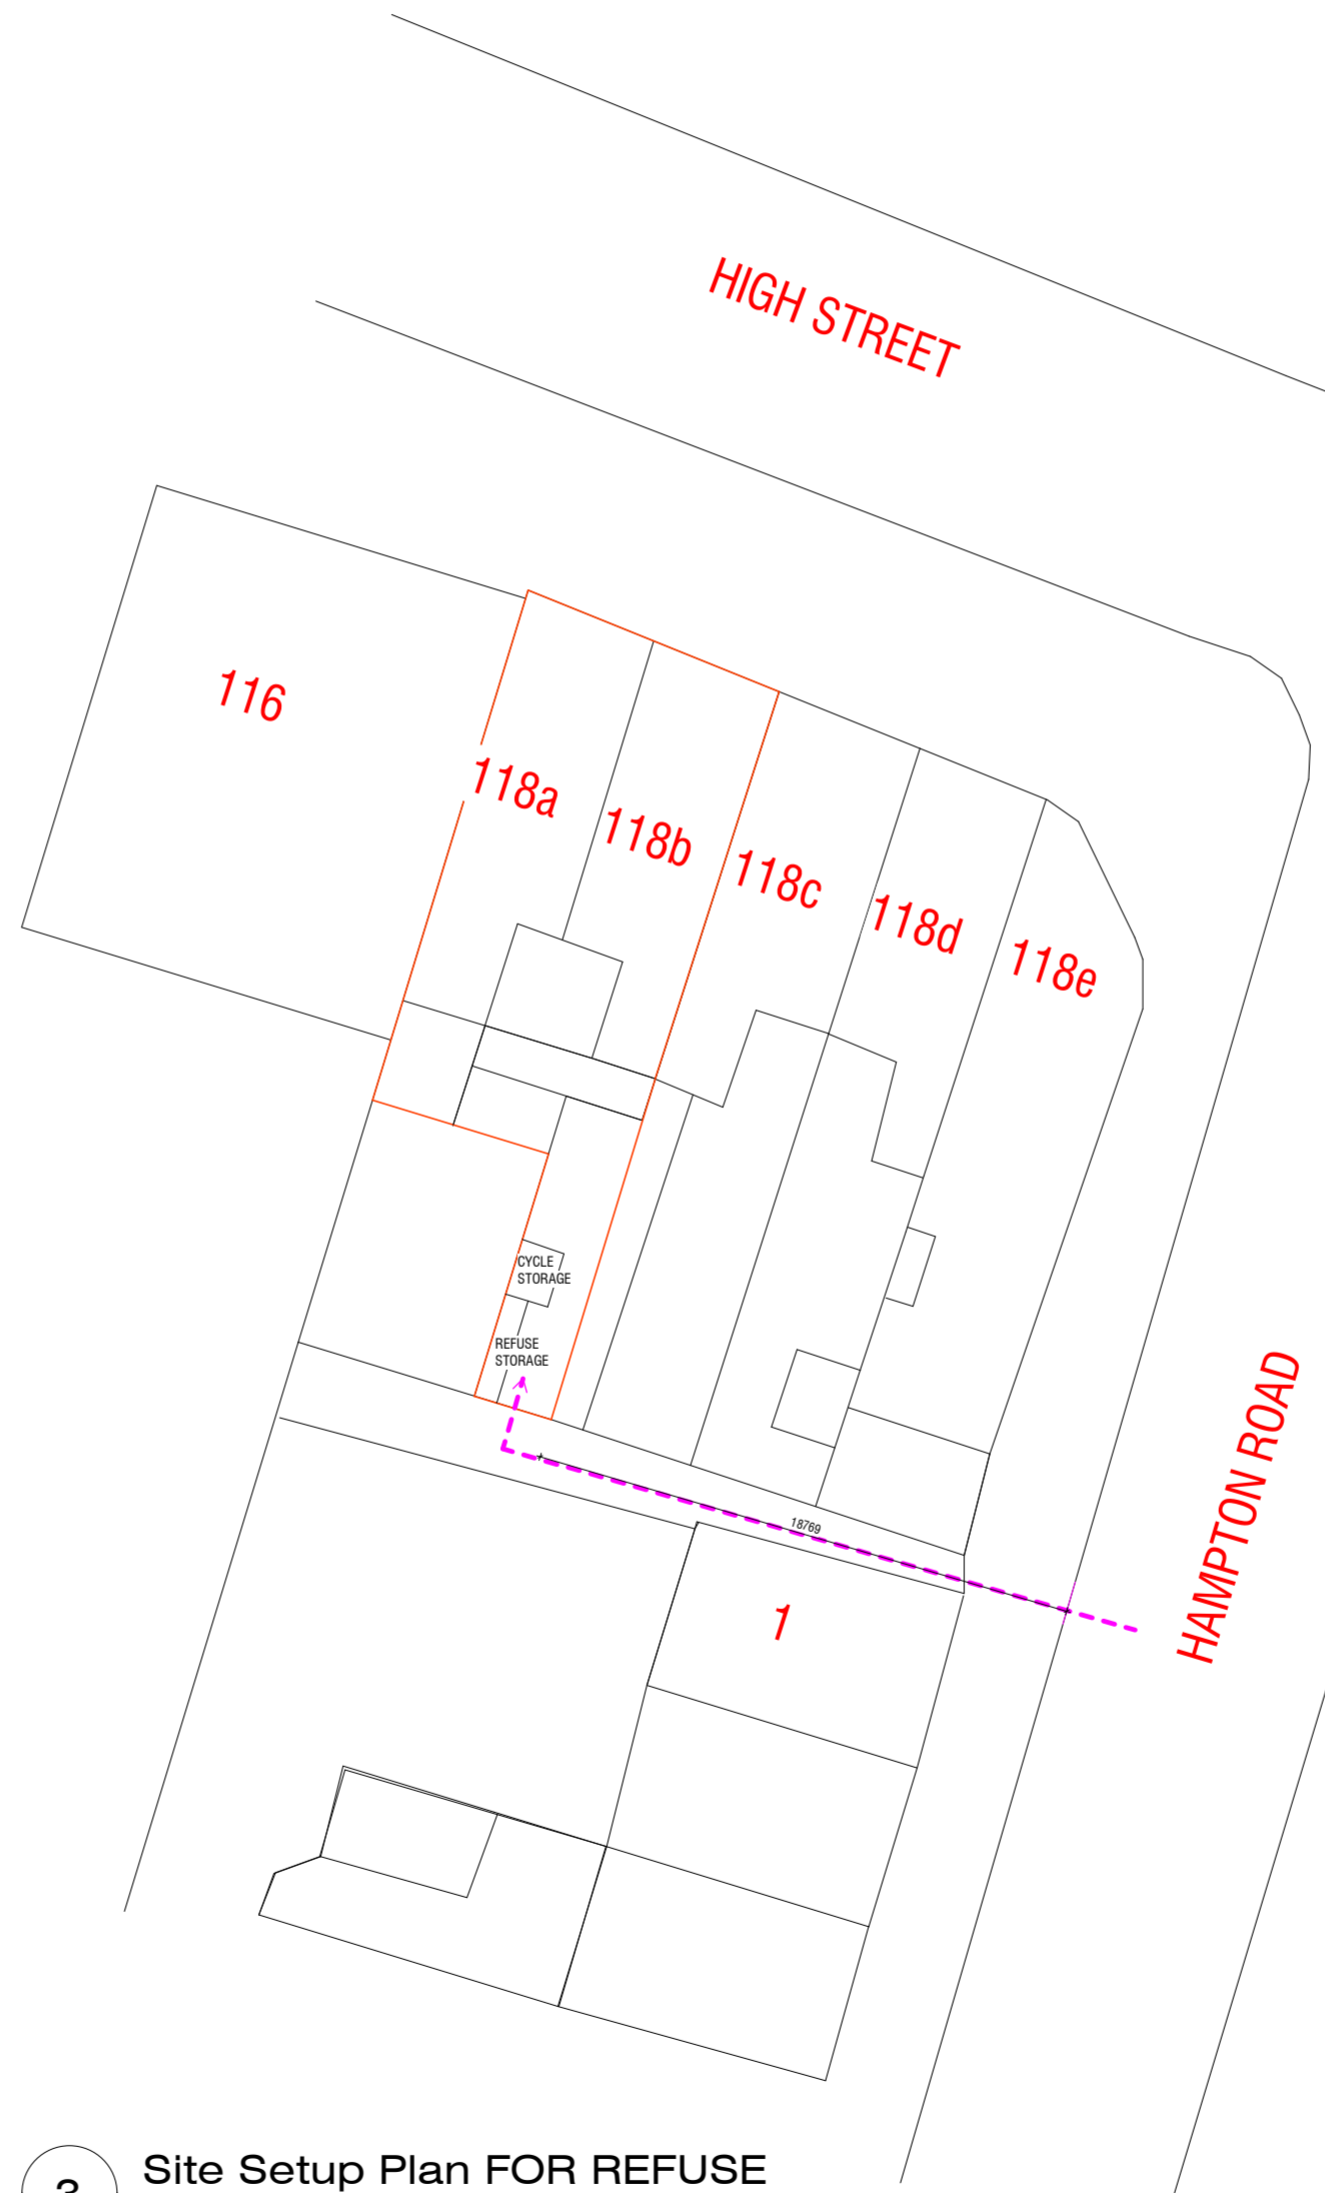
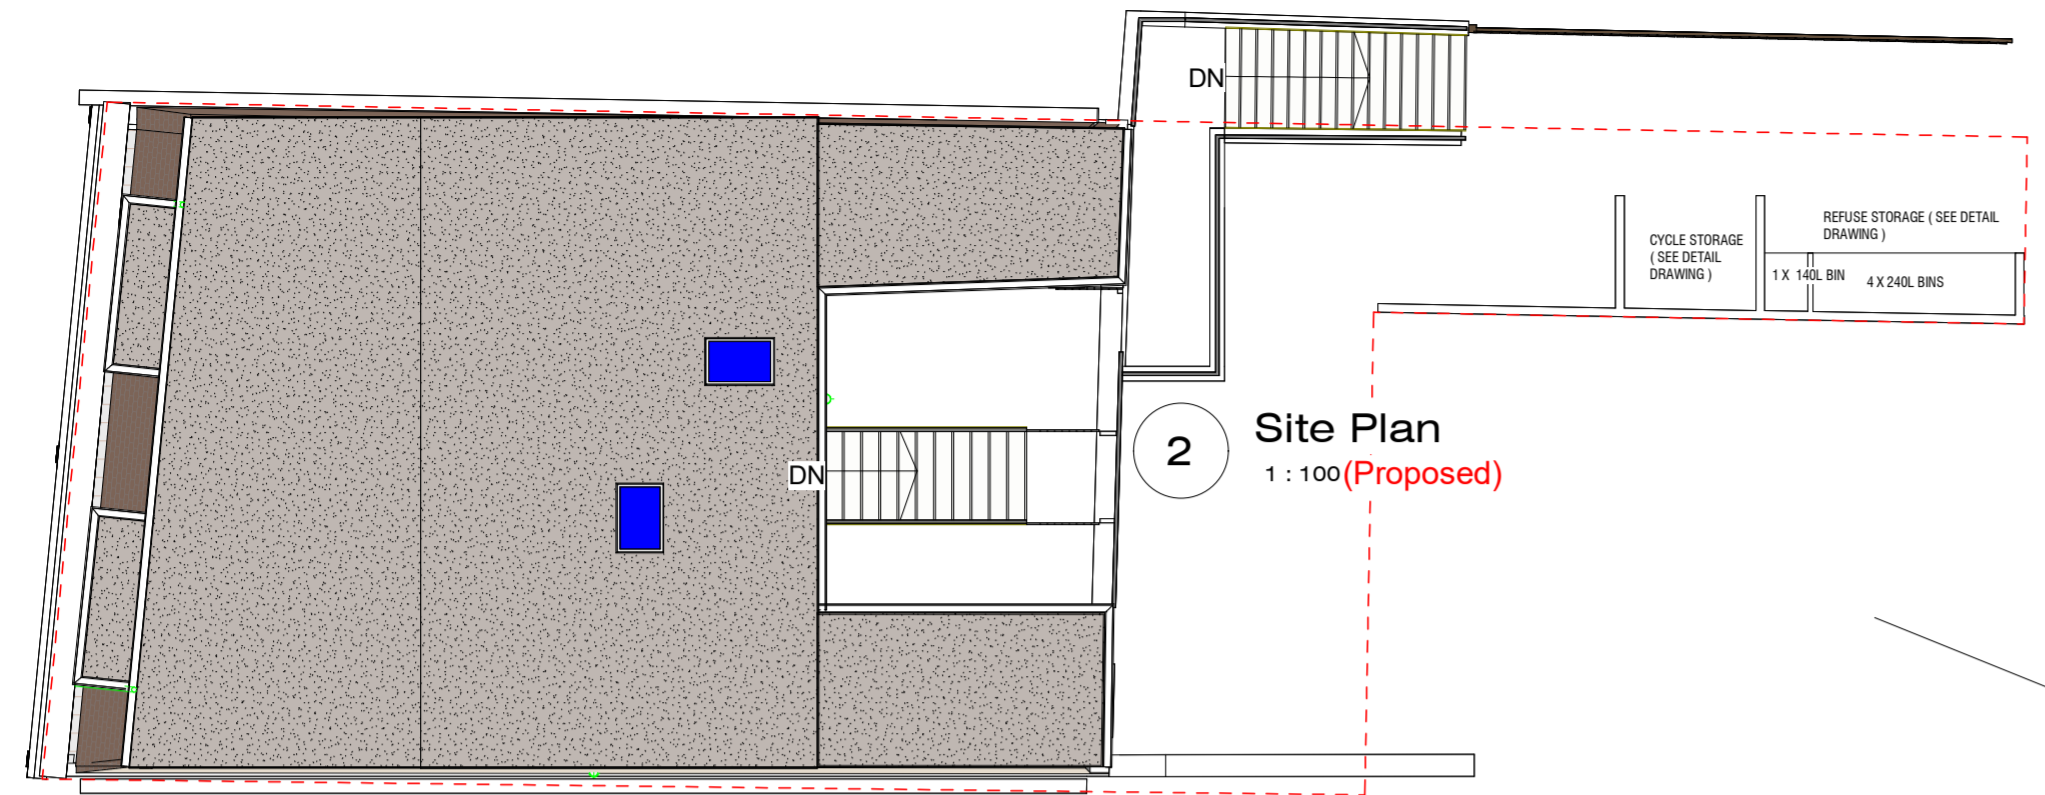


THIS DRAWING IS COPYRIGHT and must not be traced or copied in any way of form in part or whole by any means whatsoever without prior written consent and may only be used by the present owner, being our current client in relation to the property as referred to on the drawing.

 

- GENERAL NOTES**
- CHECK ALL DIMENSIONS ON SITE.
 - ALL DIMENSIONS ARE IN MILLIMETRES UNLESS OTHERWISE STATED.
 - ALL VERTICAL MEASUREMENTS ASSUME GROUND TO BE LEVEL UNLESS OTHERWISE STATED.
 - THIS DRAWING SHOULD BE READ IN CONJUNCTION WITH THE GENERAL NOTES.
 - WORKS TO BE CARRIED OUT WITH MATERIALS AND WORKMANSHIP IN COMPLIANCE WITH APPROVED DOCUMENT FOR REGULATION 7 (THE AMENDED BUILDING REGULATIONS 2010)
 - WORKS TO BE CARRIED OUT IN A SAFE MANNER IN ACCORDANCE WITH CDM REGULATIONS 2015.
 - OPEN UP EXISTING STRUCTURE AS REQUIRED BY THE BUILDING INSPECTOR
 - ALL THIRD PARTY SUPPLIER TO MEASURE ON SITE AND SIGN OFF DRAWINGS WITH ARCHITECT/CLIENT BEFORE MANUFACTURING.
 - GENERAL CONTRACTOR TO VERIFY FIELD CONDITIONS PRIOR TO COMMENCEMENT OF EACH PORTION OF THE WORK.
 - ANY DISCREPANCIES IN THESE DRAWINGS SHOULD BE NOTIFIED TO US PRIOR TO ANY WORKS PROCEEDING.
 - UNLESS OTHERWISE INDICATED, PLAN DIMENSIONS ARE TO COLUMN GRID ON CENTERLINES, NOMINAL SURFACE OF MASONRY, FACE OF STUDS AND FACE OF CONCRETE WALLS AND BEAM CENTRE TO CENTRES.
 - "FLOOR LINE" REFERS TO TOP OF CONCRETE SLABS. FINISH FLOORING IS INSTALLED ABOVE THE FLOOR LINE. FOR DEPRESSED FLOORS AND CURBS, SEE STRUCTURAL DRAWINGS.
 - REPETITIVE FEATURES ARE NOT ALWAYS DRAWN IN THEIR ENTIRETY AND SHALL BE COMPLETELY PROVIDED AS IF DRAWN IN FULL.
 - WHERE A DOOR IS LOCATED NEAR CORNER OF ROOM AND IS NOT LOCATED BY DIMENSION ON PLAN OR DETAILS, DIMENSION SHALL BE 100MM FROM FACE OF STUD (WALL).
 - LINE OF EXISTING FLOOR SLABS, AS SHOWN ON THE BUILDING ELEVATIONS AND SECTIONS ARE APPROXIMATE.
 - FLOOR LEVELS AND BOUNDARIES ASSUMED WHERE NOTED, DEPICTED BY LINE DASH LINES.
 - REFER TO ARCHITECTURAL, STRUCTURAL, MECHANICAL, ELECTRICAL, GENERAL SPECIFICATION AND OTHER CATEGORIES OR DRAWINGS FOR ADDITIONAL NOTES.
 - VERIFY SIZE/LOCATION/FINISH/FIRE-RATING, ETC. AND PROVIDE COMPLETE AND REQUIRED OPENINGS THROUGH FLOORS AND WALLS, ACCESS DOORS, FURRING, CURBS, ANCHORS & INSERTS.
 - CONTRACTOR TO CARRY OUT MOST LOGICAL SOLUTION BUT TO CHECK WITH ARCHITECT OR ENGINEER IF UNSURE. REQUESTS BY CLIENTS THAT DEVIATE FROM DESIGN VOIDS THE DESIGN LIABILITY.
 - SEE STRUCTURAL GENERAL NOTES AND PLANS TO COMPLEMENT ARCHITECTURAL PLANS AT ALL TIMES, DO NOT ASSUME ANYTHING.
 - CONTRACTOR TO CHECK HEIGHT OF THE ROOFS WHEN DOING FIRING FALLS TO NOT BE IN BREACH OF PLANNING. TO NOTIFY ARCHITECT IF CHANGING FROM COLD TO WARM DECK ROOF. COLD DECK TO HAVE CORRECT VENTILATION AND SIGNED OFF BY BC
 - CONTRACTOR TO GET SIGN OFF ON ALL FOUNDATION DEPTHS AND NOTIFY THE ENGINEER IF ANY CHANGES.
 - CLIENT AND THE CONTRACTOR TO AGREE LOFT FLOOR STARTING POSITION/ TOTAL FLOOR BUILDUP (INFORM ARCHITECT BEFORE COMMING JOB TO CHECK STAIR DESIGN/HEAD HEIGHTS)

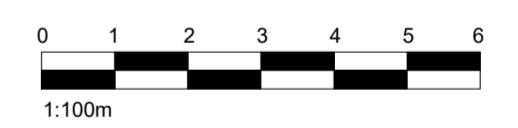

Bischell - Design & Build -
 Suite 114
 80 Cumberland House, Scrubs Lane
 Hammersmith & Fulham, NW106RF www.bischell.co.uk

Client: 118 high street Mansard TW12		
Drawing Title: Site Plan		
Status: BR		
Scale: As indicated @A2	Proj.I.Date: 27/05/2024	Drawn By: AK
Drawing No.: 04	Sheet.I.Date: 12/09/2024	Rev:

3 Site Setup Plan FOR REFUSE
 1 : 250 (Proposed)

2 Site Plan
 1 : 100 (Proposed)

02/09/2024 10:36:43