


East Elevation

proposed (note brick pattern not shown on this elevation)

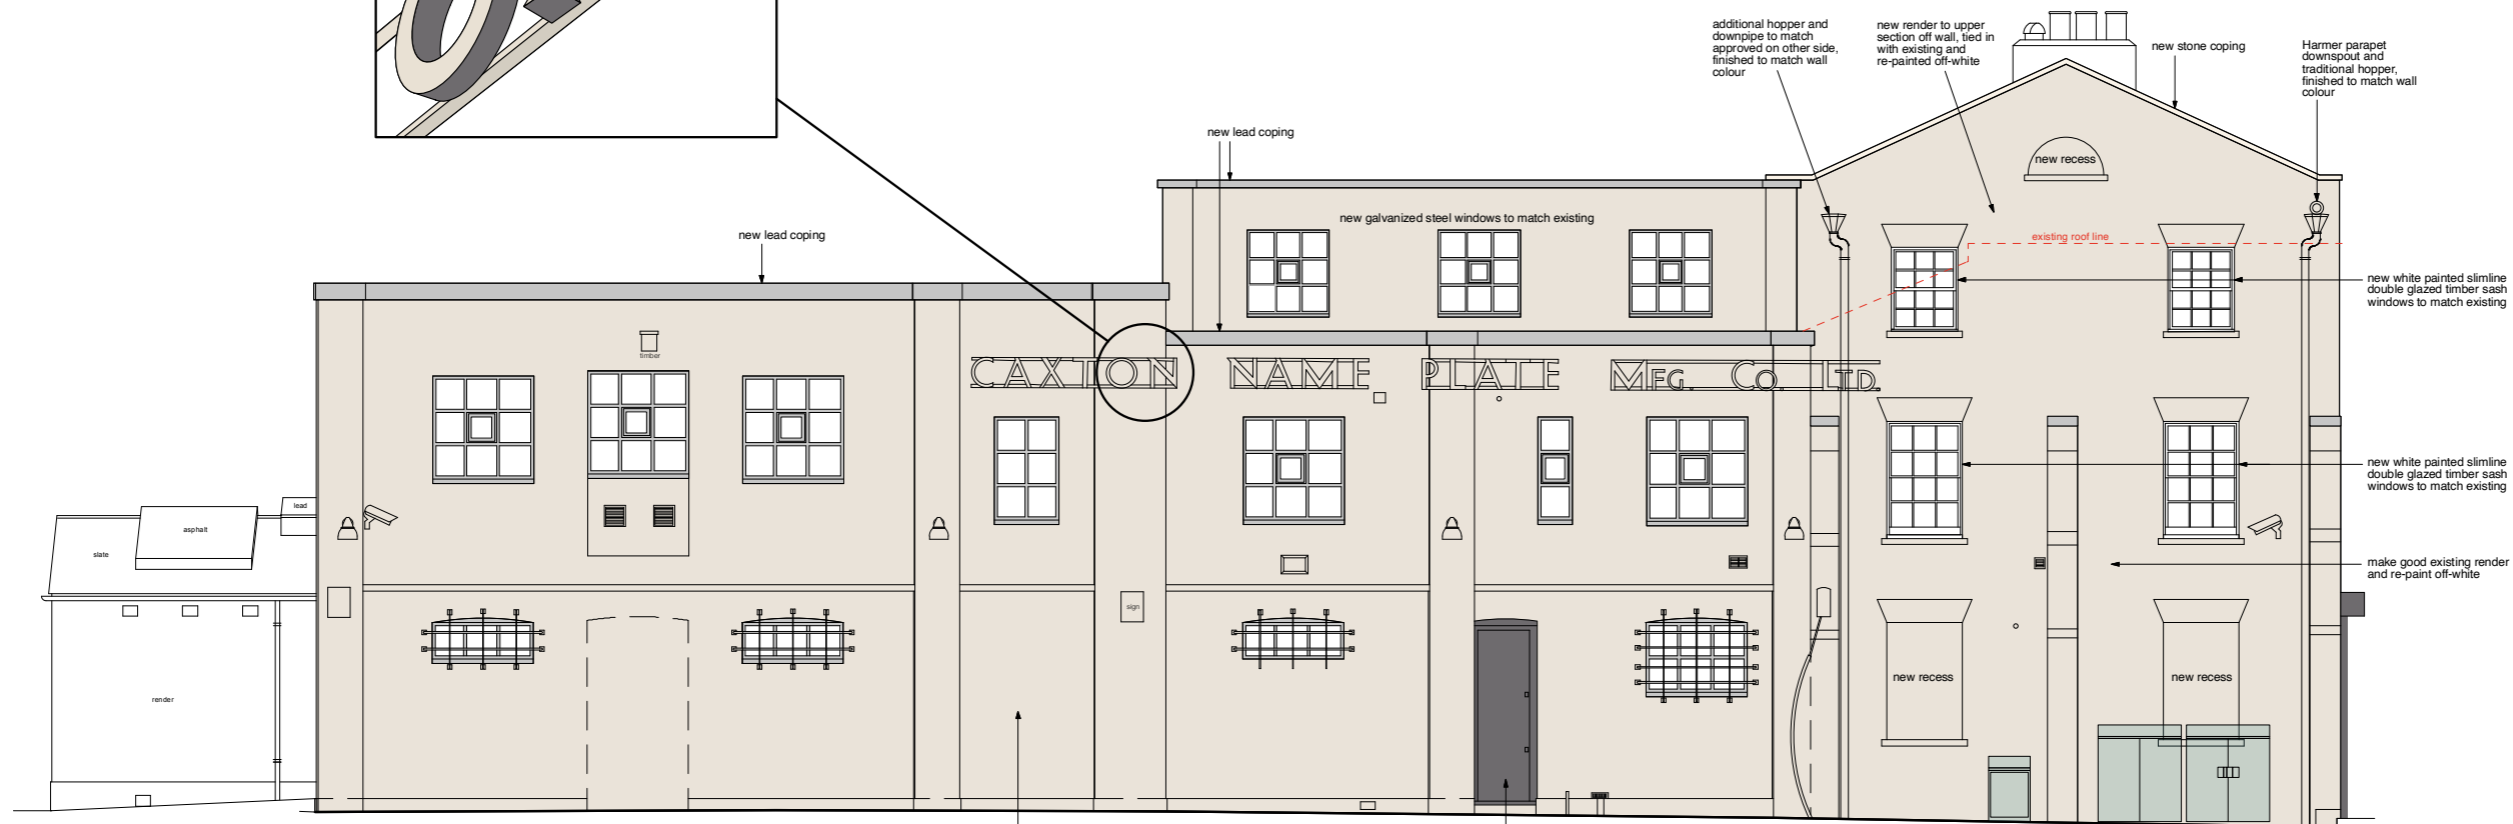


West Elevation

proposed

to whole side elevation:
make good existing render
and re-paint off-white

existing door set repainted
dark blue/grey

 

Project **CAXTON HOUSE, 110 KEW GREEN, RICHMOND, TW9 3AP**

Drawing Title **EAST & WEST ELEVATIONS PROPOSED**

Dwg No. **542-054**

Revision

Scale **1:100@A3 1:50@A1**

Date **MAR 2024**

Drawn by **ES**

ATELIERwest
ARCHITECTS

0203 587 7227 • 126 New Kings Road • London • SW6 4LZ
info@atelierwest.co.uk www.atelierwest.co.uk

Do not scale from this drawing. Use figured dimensions only. Any discrepancies are to be reported to AW Ltd immediately. Prior to the execution of the works on site all dimensions to be verified on site before any work is put in hand.