


Written dimensions to be taken in preference to scaled dimensions. The Contractor is responsible for checking all dimensions before work starts.

All work is to be carried out to the requirements, and to the satisfaction of the Local Authority. These drawings are for planning purposes only.

Any discrepancies to be brought to the attention of 4D Planning Consultants immediately.

Description

----- Demised Premises

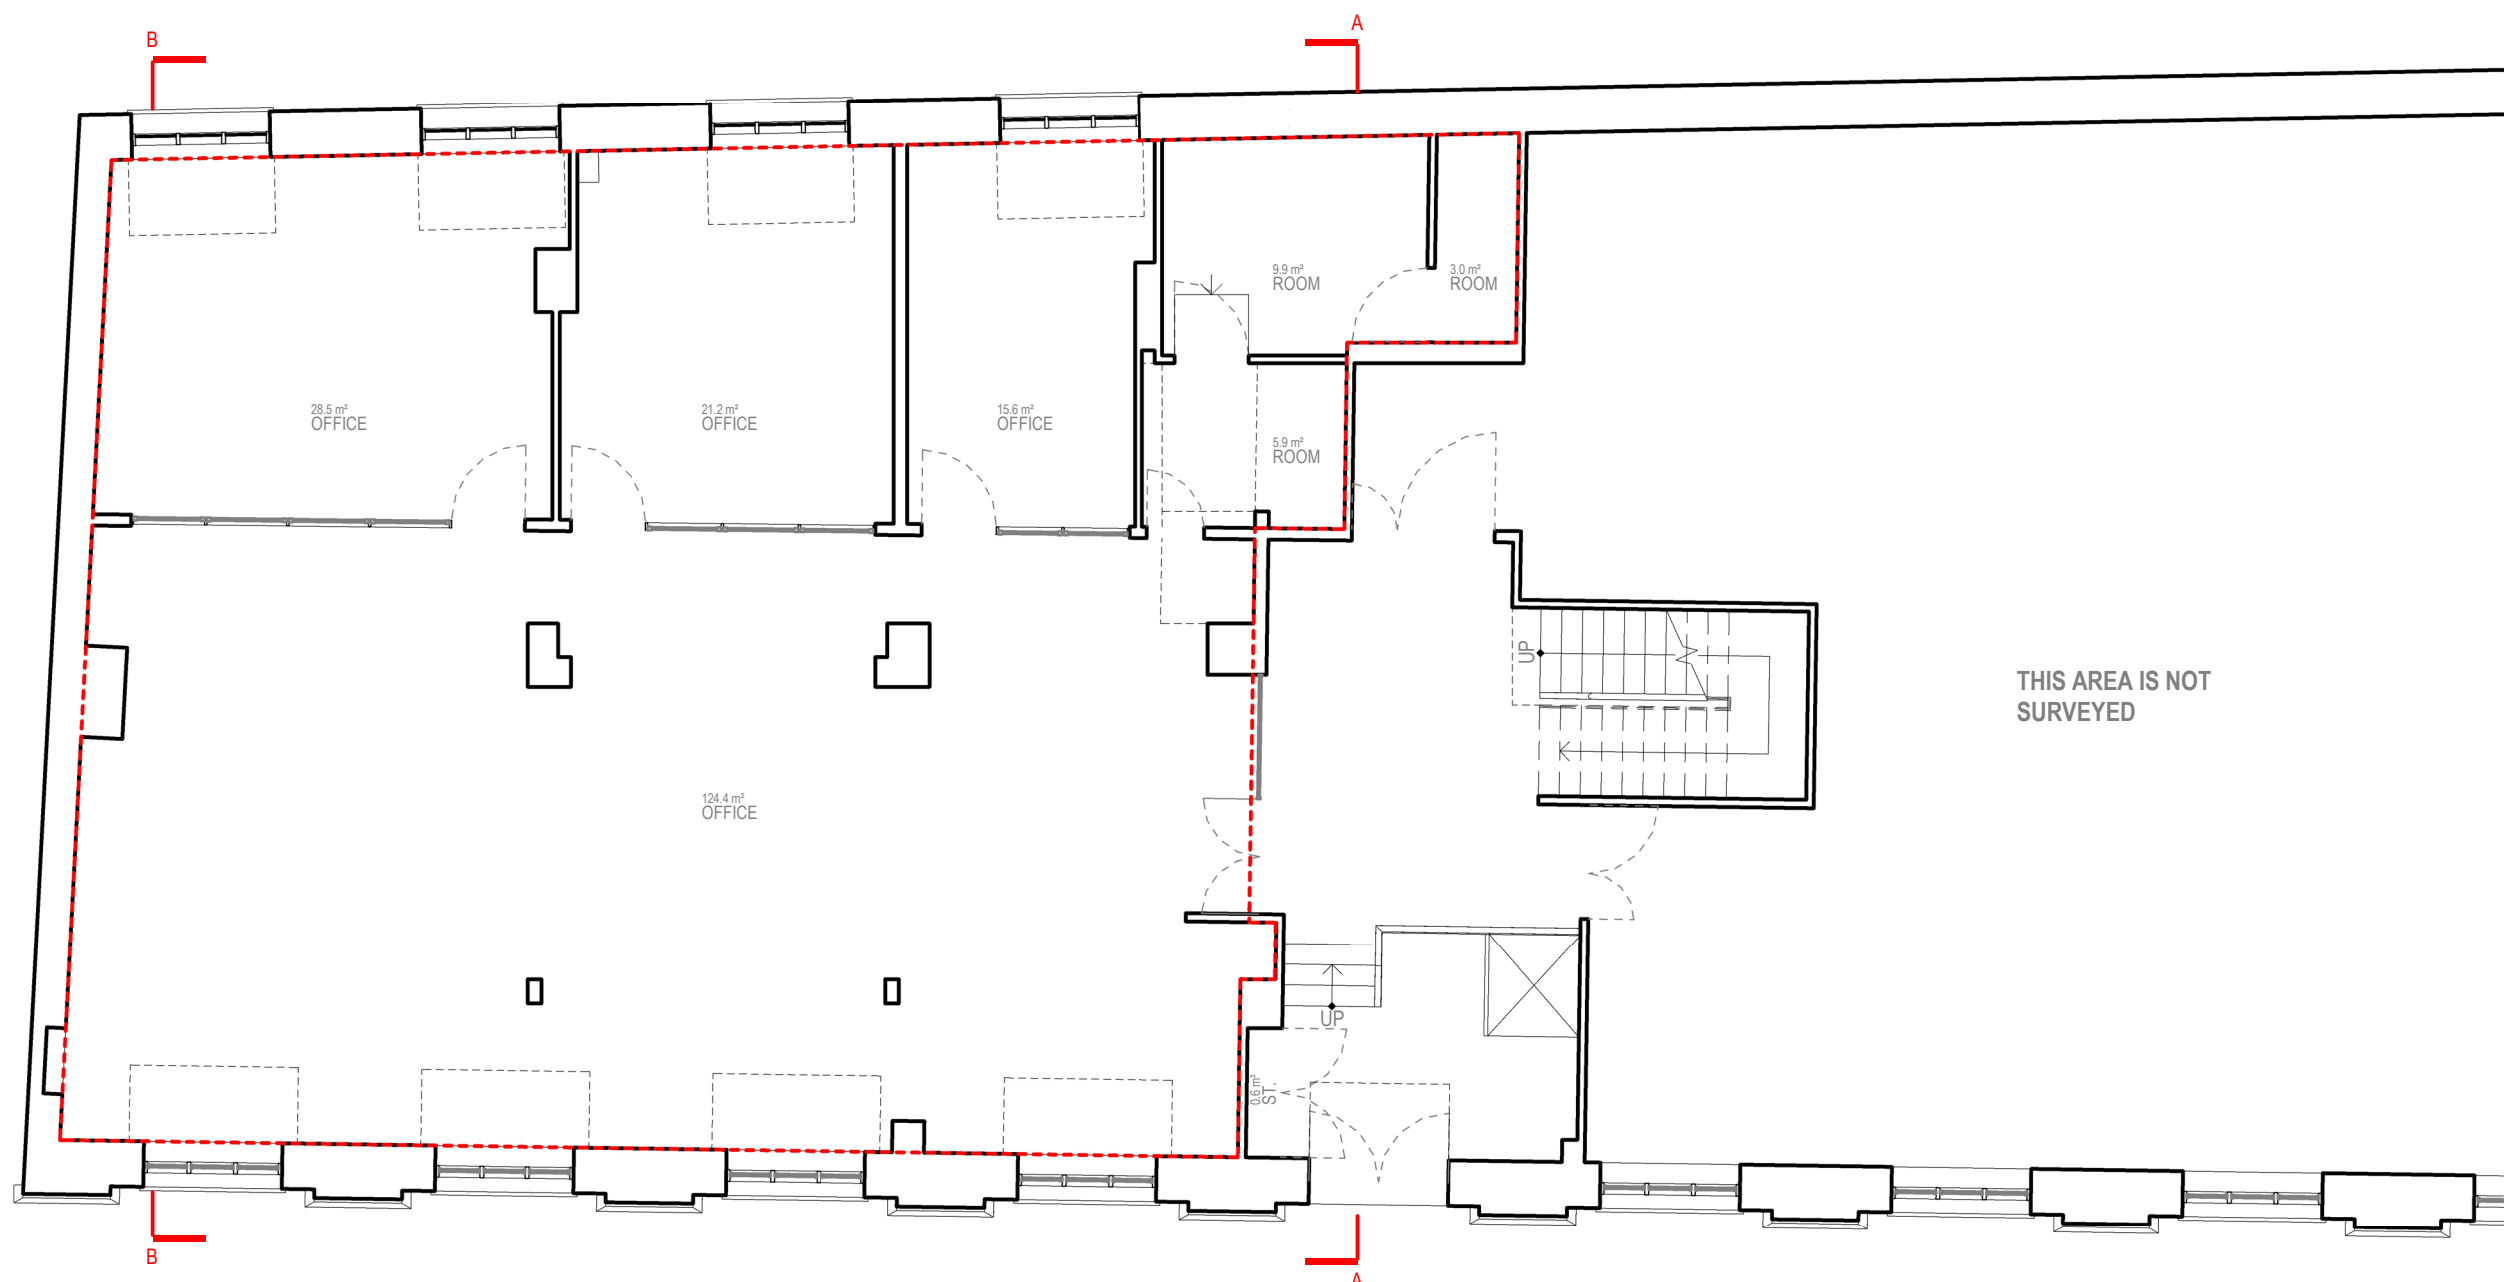

Rev	Date	Description	by	chk

4D PLANNING™
Chartered Town Planners & Architectural Technicians

Architecture | Town Planning
T: 0203 1500 183 www.GetMePlanning.com

www.GetMePlanning.com


Client
Mr Matias Puga

Project
**18 Petersham Road, Richmond
Brewery Stores TW10 6UW**

Title
**EXISTING DRAWINGS
GROUND FLOOR PLAN**

Date: 19.08.2024	Rev:
Scale: 1:100@A3	
Drawing No. 4D-513 E 01	
Drawn by : MAX	



 


Written dimensions to be taken in preference to scaled dimensions. The Contractor is responsible for checking all dimensions before work starts.

All work is to be carried out to the requirements, and to the satisfaction of the Local Authority. These drawings are for planning purposes only.

Any discrepancies to be brought to the attention of 4D Planning Consultants immediately.

Description

----- Demised Premises

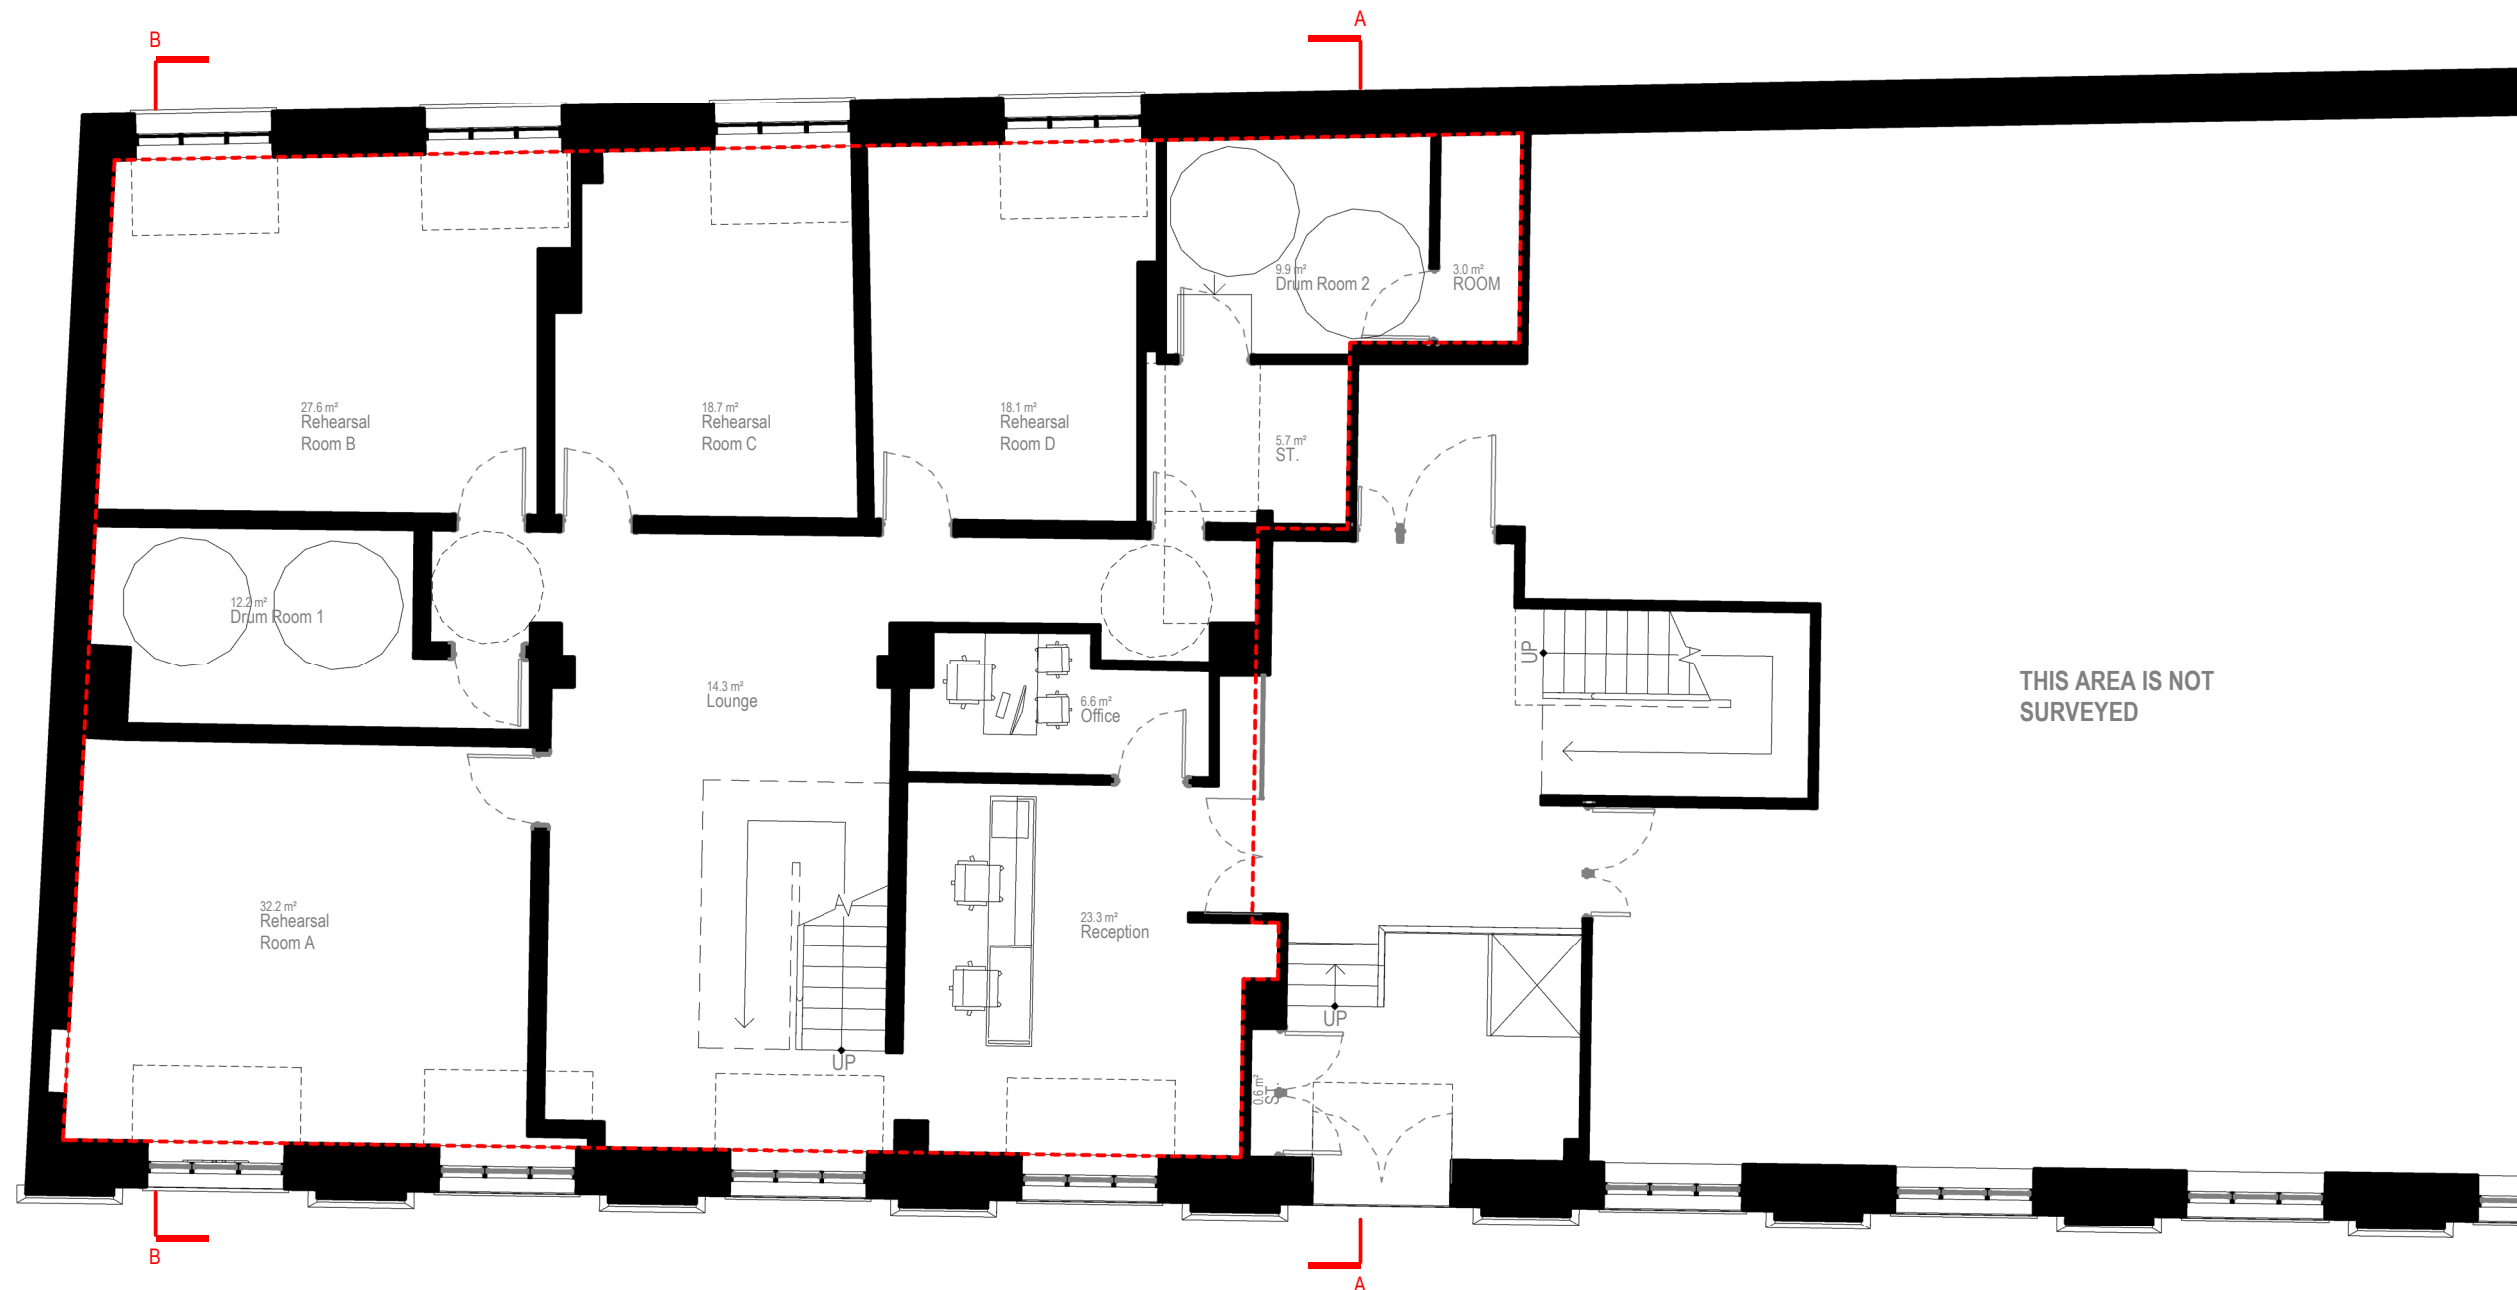

Rev	Date	Description	by	chk

4D PLANNING™
Chartered Town Planners & Architectural Technicians

Architecture | Town Planning
T: 0203 1500 183 www.GetMePlanning.com


www.GetMePlanning.com


Client
Mr Matias Puga

Project
**18 Petersham Road, Richmond
Brewery Stores TW10 6UW**

Title
**PROPOSED DRAWINGS
GROUND FLOOR PLAN**

Date: 19.08.2024	Rev:
Scale: 1:100@A3	
Drawing No. 4D-513 P 01	
Drawn by : MAX	

 

 


Written dimensions to be taken in preference to scaled dimensions. The Contractor is responsible for checking all dimensions before work starts.

All work is to be carried out to the requirements, and to the satisfaction of the Local Authority. These drawings are for planning purposes only.

Any discrepancies to be brought to the attention of 4D Planning Consultants immediately.

Description

----- Demised Premises

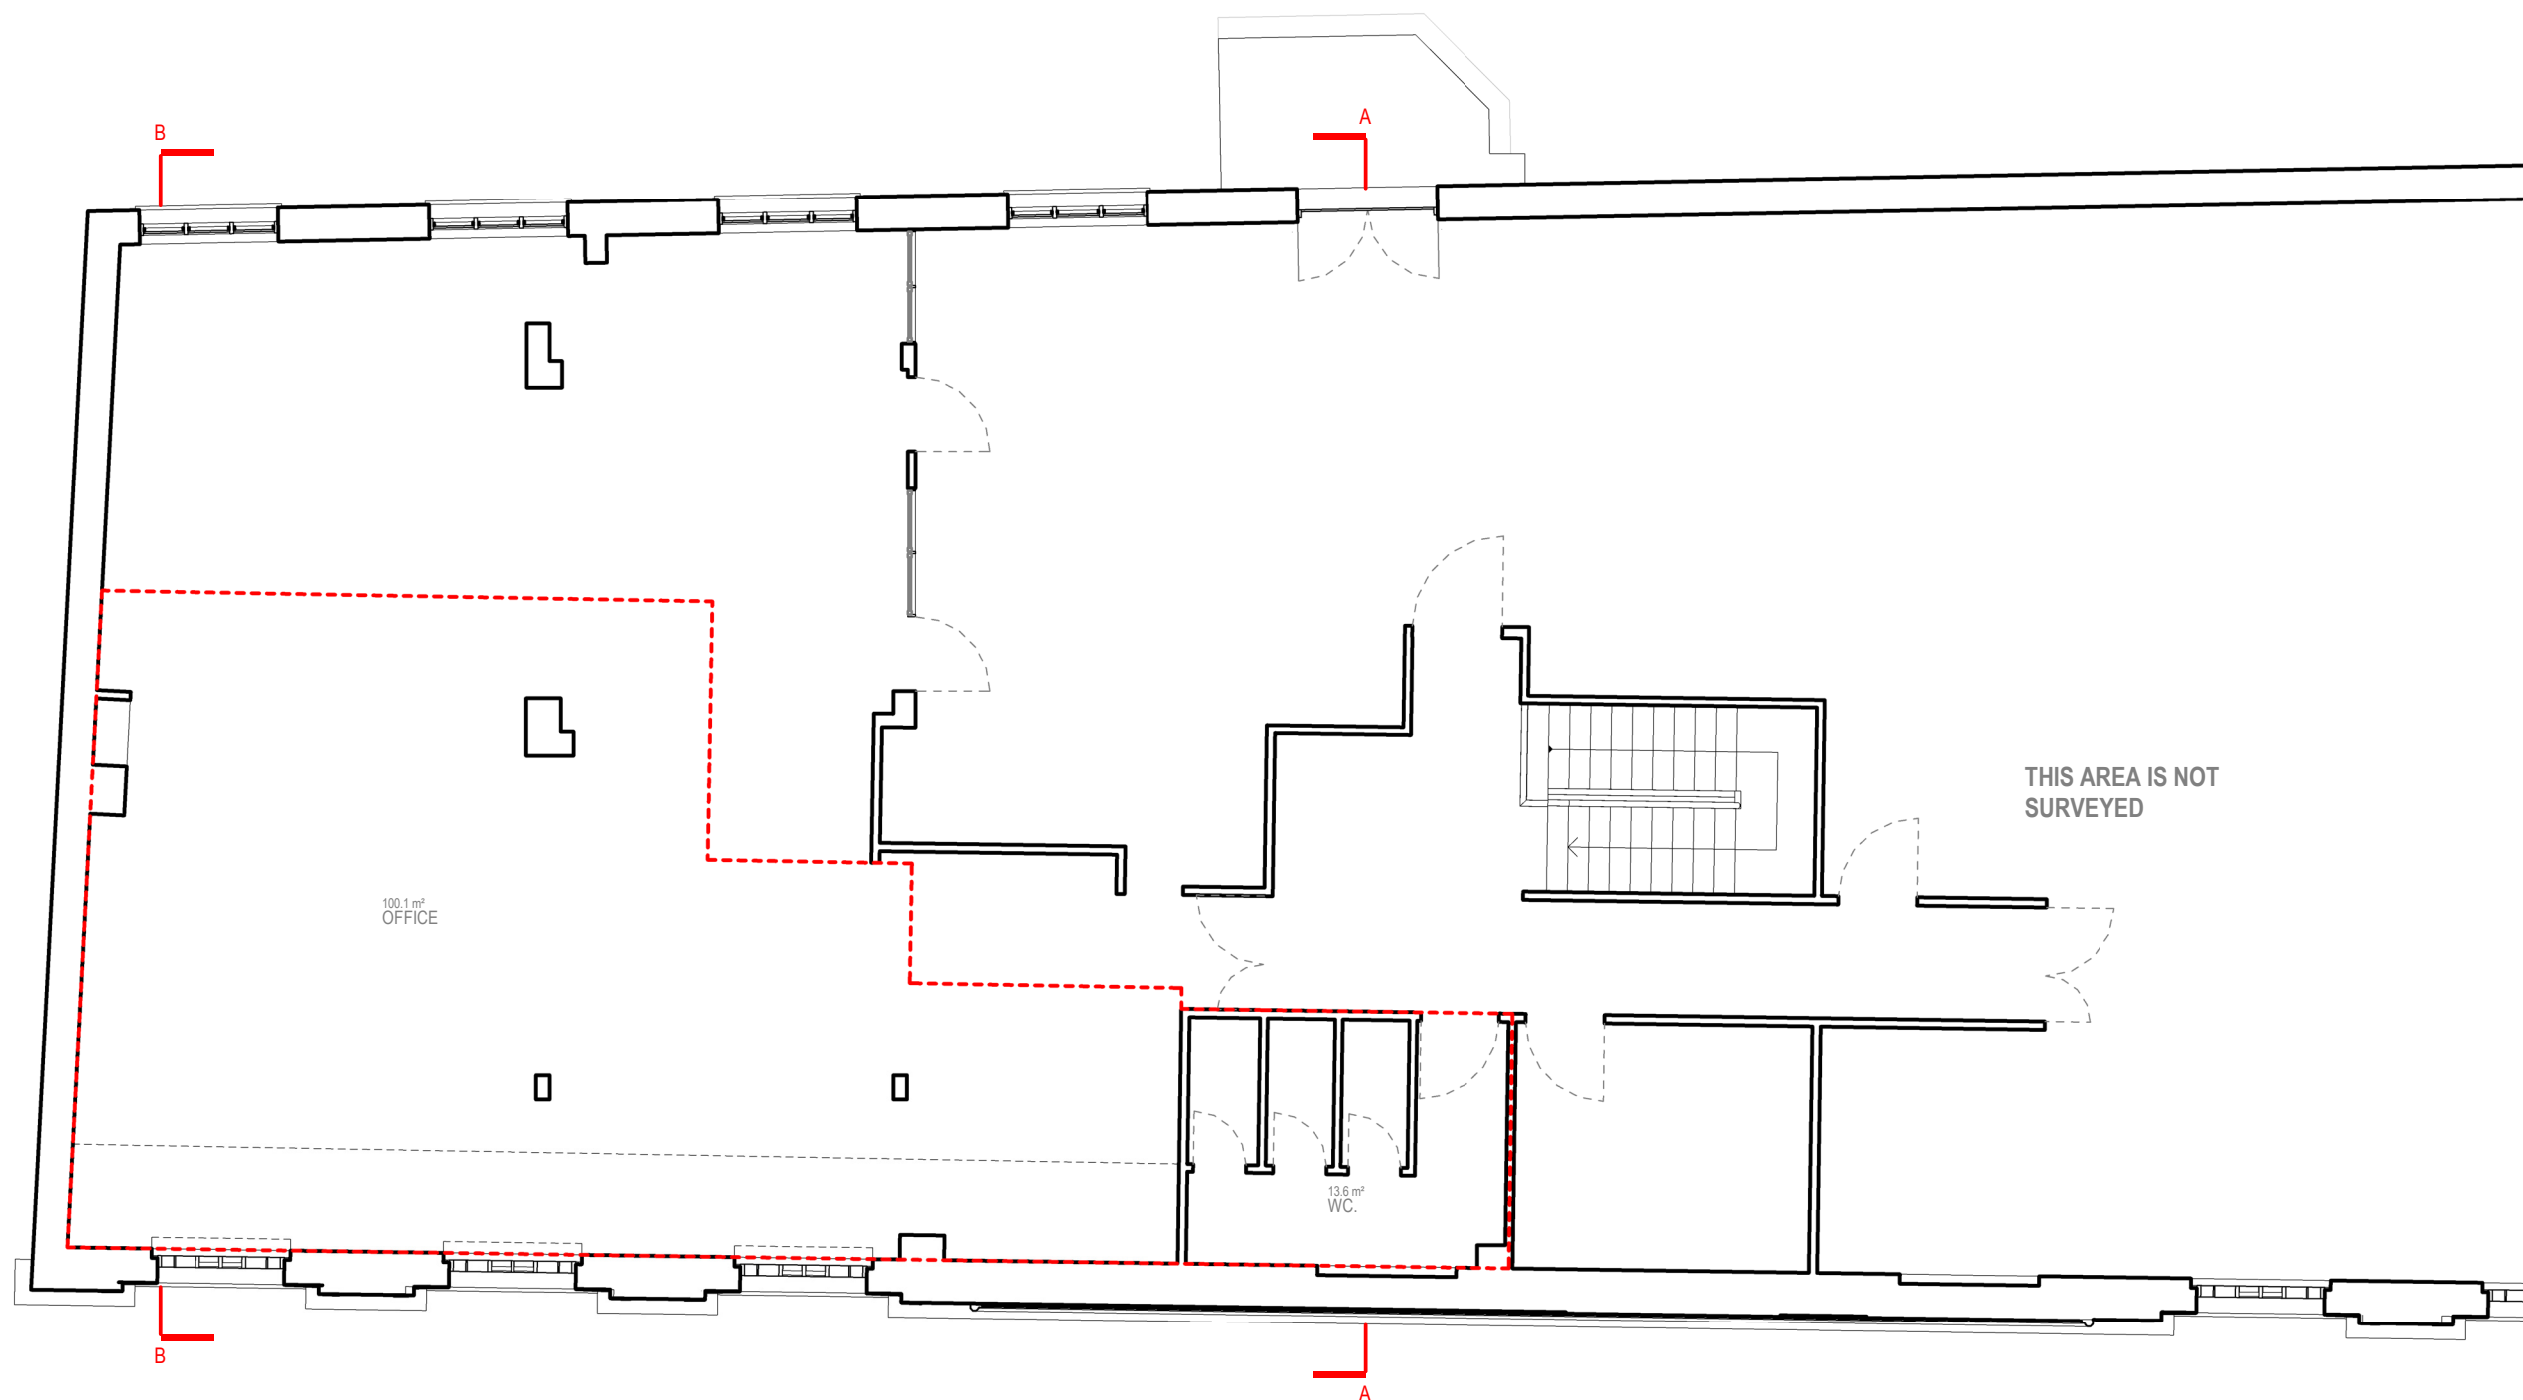

Rev	Date	Description	by	chk

4D PLANNING™

Chartered Town Planners & Architectural Technicians

Architecture | Town Planning

T: 0203 1500 183 www.GetMePlanning.com

www.GetMePlanning.com

Client
Mr Matias Puga

Project
18 Petersham Road, Richmond
Brewery Stores TW10 6UW

Title
EXISTING DRAWINGS
FIRST FLOOR PLAN

Date: 19.08.2024


Scale: 1:100@A3

Drawing No. 4D-513 E 02

Drawn by : MAX

Rev:



 


Written dimensions to be taken in preference to scaled dimensions. The Contractor is responsible for checking all dimensions before work starts.

All work is to be carried out to the requirements, and to the satisfaction of the Local Authority. These drawings are for planning purposes only.

Any discrepancies to be brought to the attention of 4D Planning Consultants immediately.

Description

----- Demised Premises

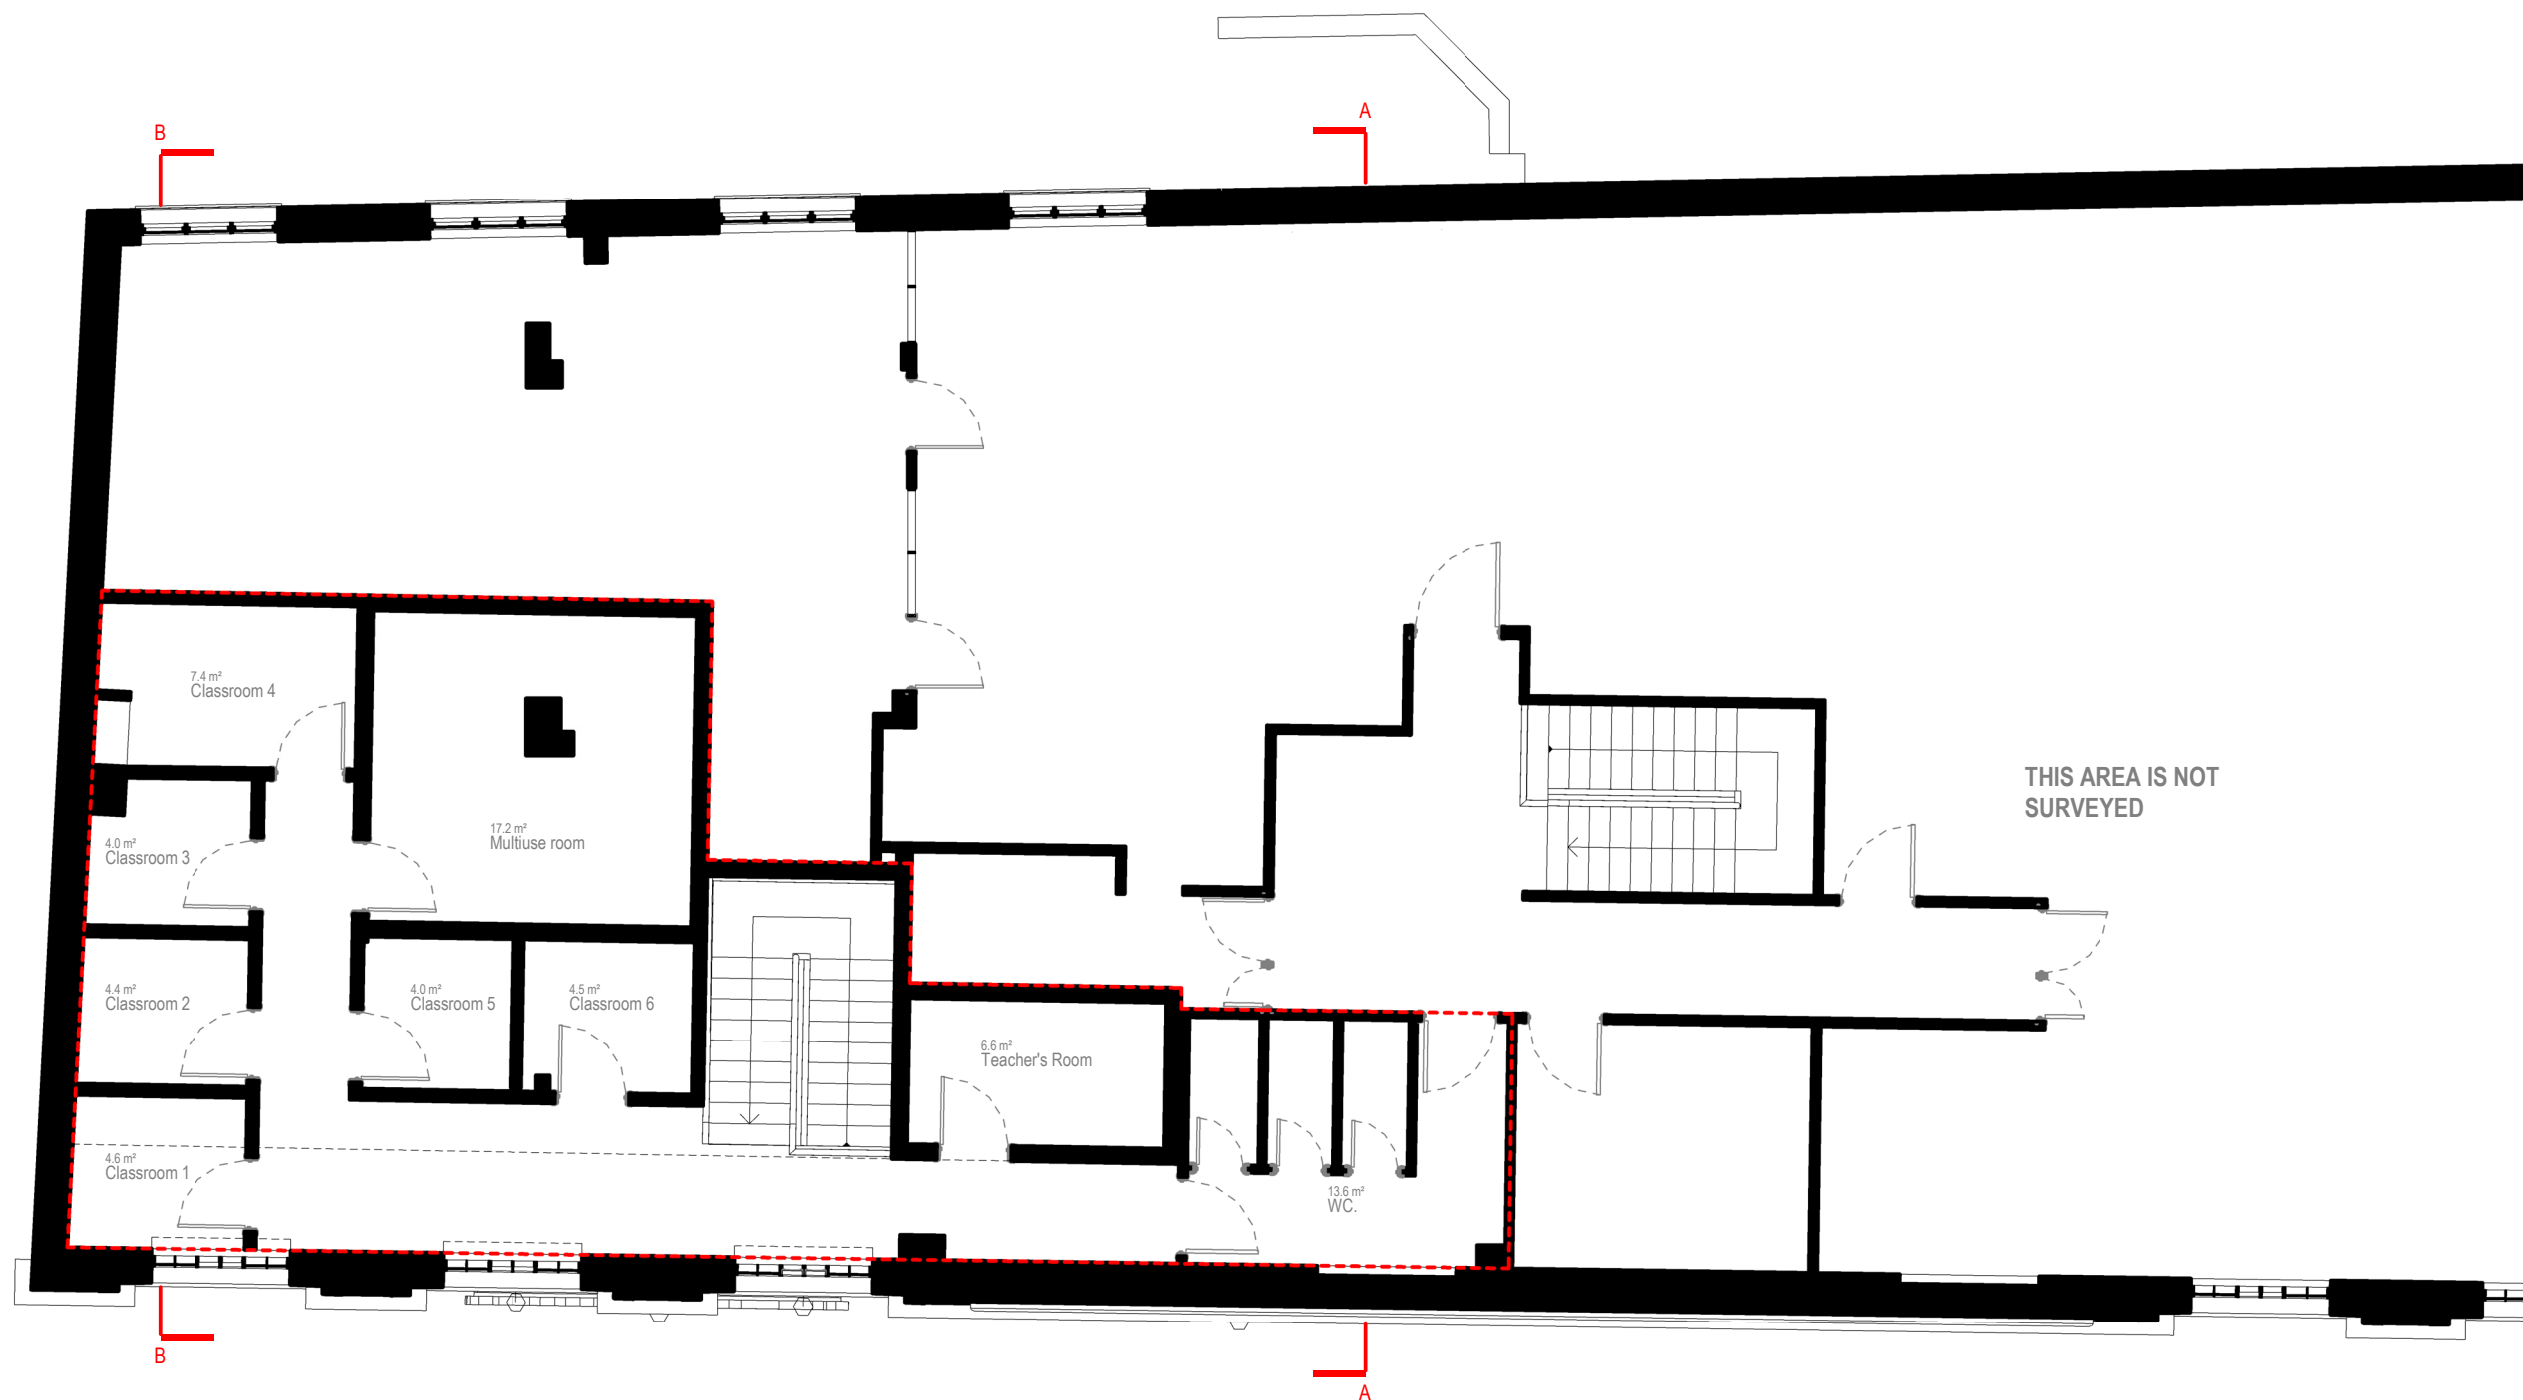

Rev	Date	Description	by	chk

4D PLANNING™
Chartered Town Planners & Architectural Technicians

Architecture | Town Planning

T: 0203 1500 183 www.GetMePlanning.com

www.GetMePlanning.com

Client
Mr Matias Puga

Project
18 Petersham Road, Richmond
Brewery Stores TW10 6UW

Title
PROPOSED DRAWINGS
FIRST FLOOR PLAN


Date: 19.08.2024


Scale: 1:100@A3

Drawing No. 4D-513 P 02

Drawn by : MAX

Rev:

 

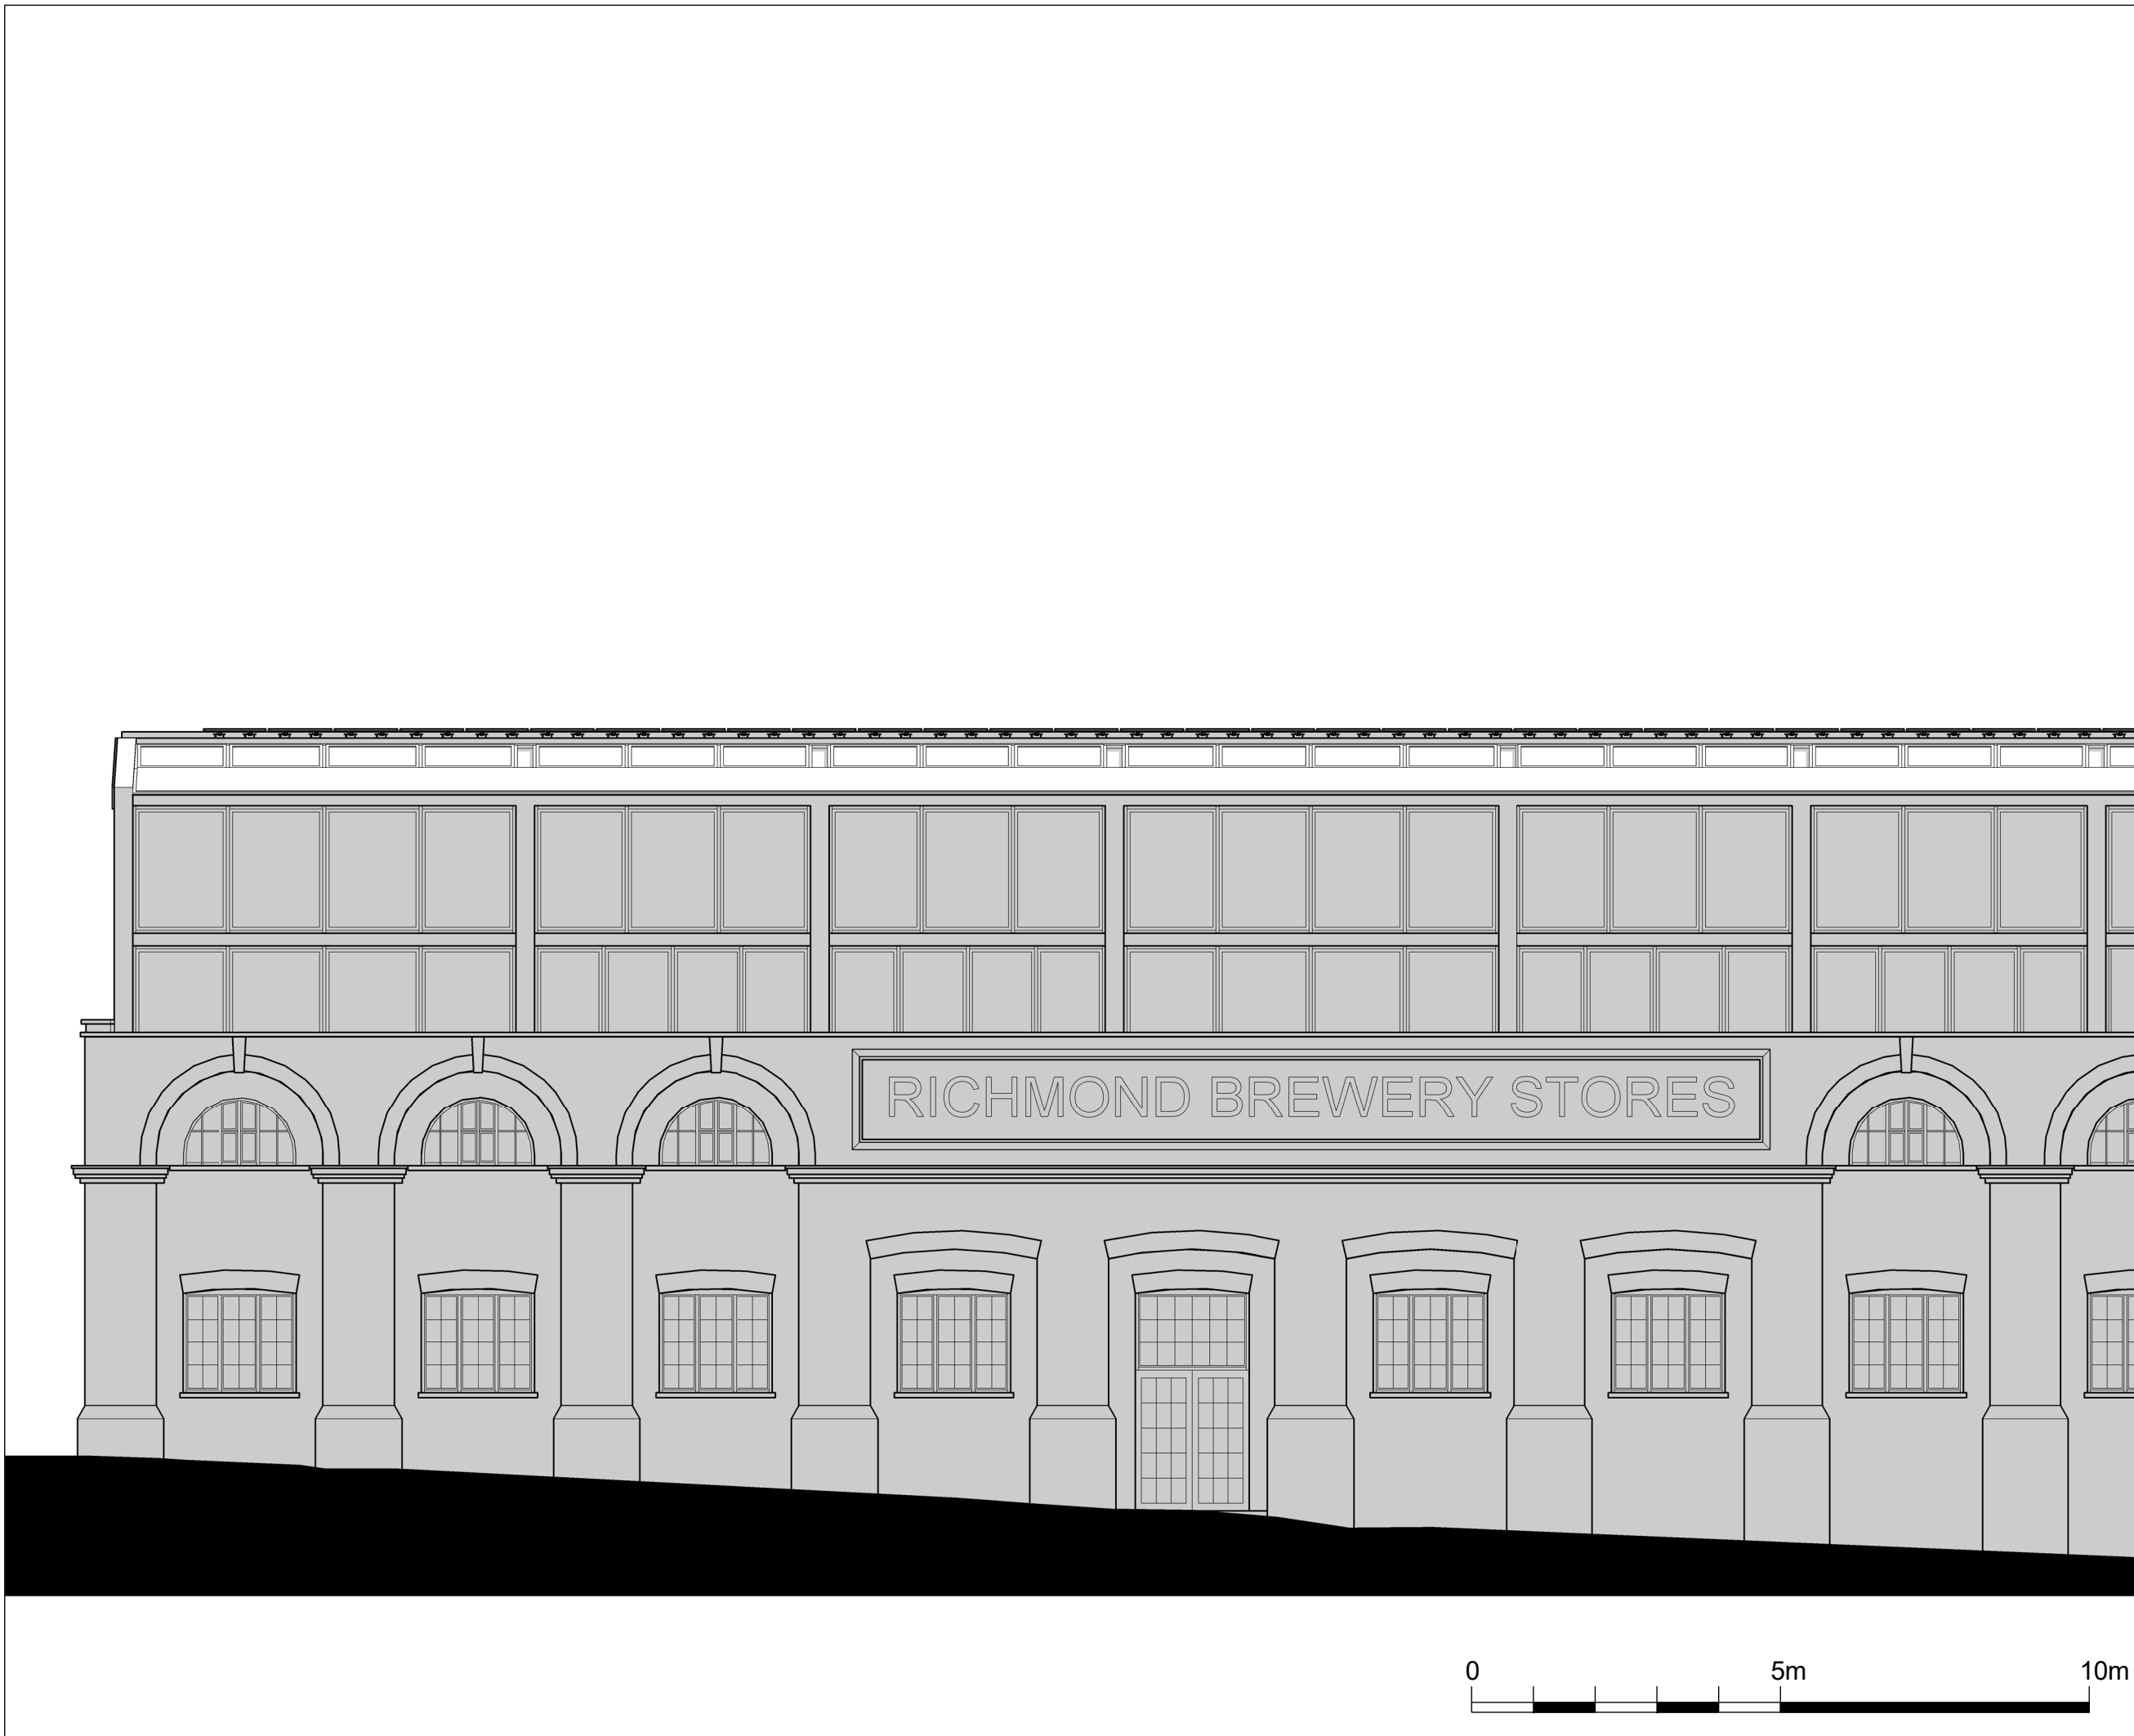

Written dimensions to be taken in preference to scaled dimensions. The Contractor is responsible for checking all dimensions before work starts.

All work is to be carried out to the requirements, and to the satisfaction of the Local Authority. These drawings are for planning purposes only.

Any discrepancies to be brought to the attention of 4D Planning Consultants immediately.

Description

Rev	Date	Description	by	chk

4D PLANNING™

Chartered Town Planners & Architectural Technicians

Architecture | Town Planning

T: 0203 1500 183 www.GetMePlanning.com

www.GetMePlanning.com

Client
Mr Matias Puga

Project
18 Petersham Road, Richmond
Brewery Stores TW10 6UW


Title
EXISTING DRAWINGS
FRONT ELEVATION

Date: 19.08.2024	Rev:
Scale: 1:100@A3	
Drawing No. 4D-513 E 03	
Drawn by : MAX	

STEEL CASE 1.2 MM
METAL BAR 150X 50X2 MM

SWAN NECK COWL LIGHT

ACRILIC FACE
VINYL GUITAR

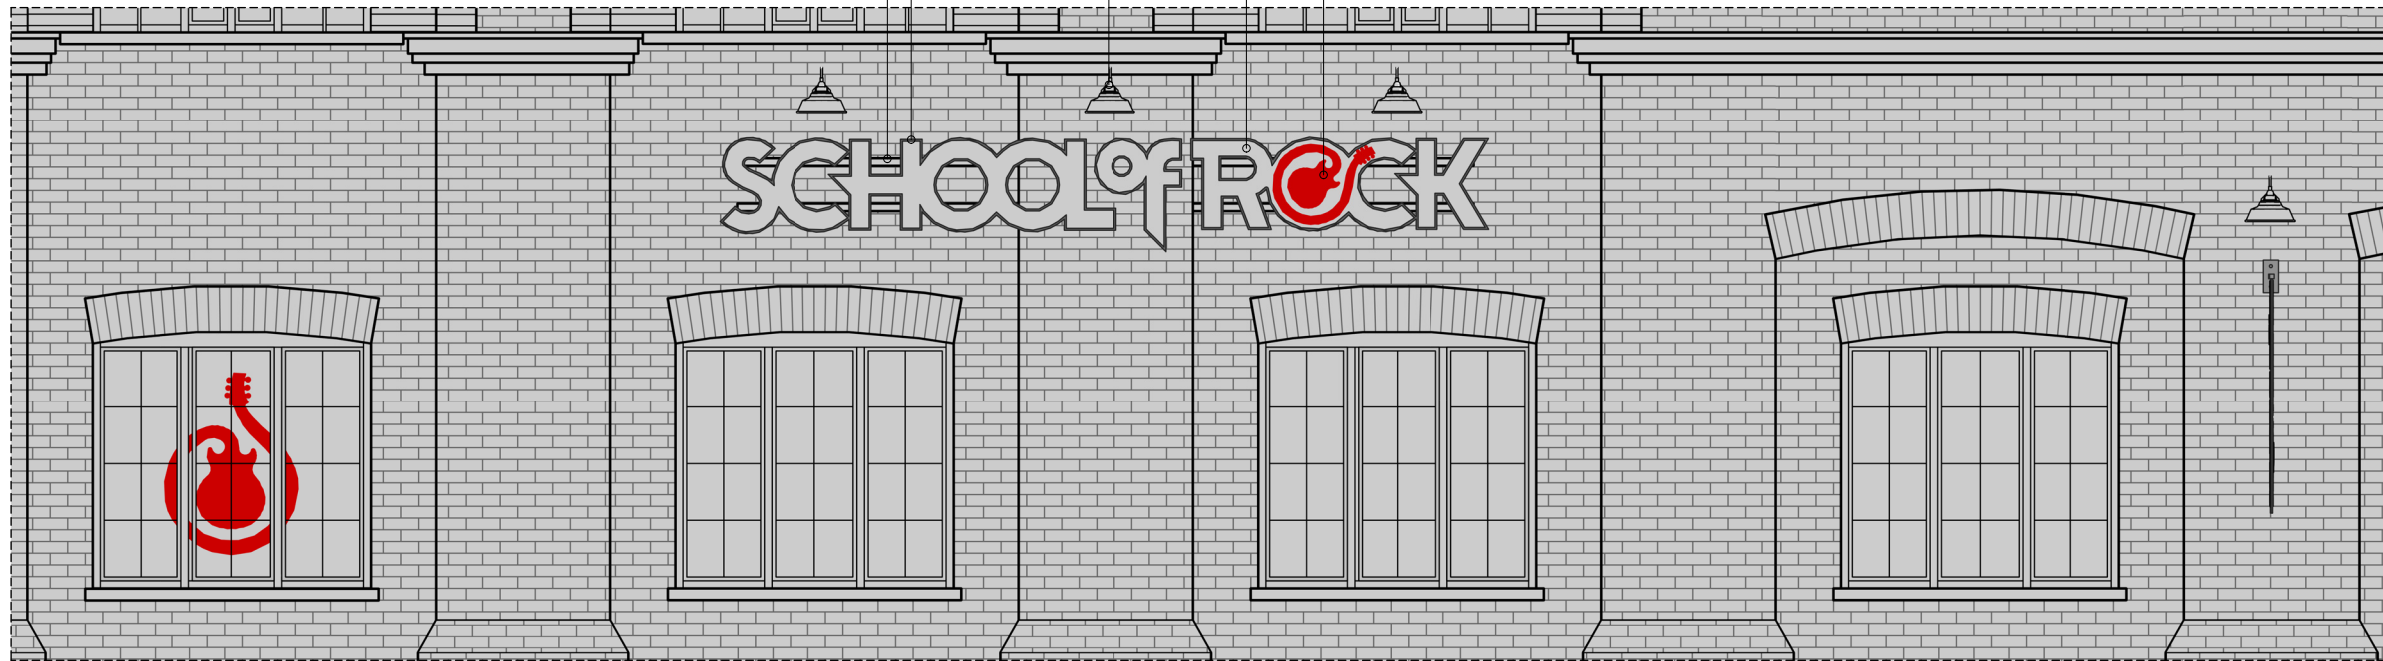

Written dimensions to be taken in preference to scaled dimensions. The Contractor is responsible for checking all dimensions before work starts.
All work is to be carried out to the requirements, and to the satisfaction of the Local Authority. These drawings are for planning purposes only. Any discrepancies to be brought to the attention of 4D Planning Consultants immediately.

Description

Rev	Date	Description	by	chk

4D PLANNING™
Chartered Town Planners & Architectural Technicians

Architecture | Town Planning

T: 0203 1500 183 www.GetMePlanning.com

www.GetMePlanning.com

Client
Mr Matias Puga

Project
18 Petersham Road, Richmond
Brewery Stores TW10 6UW

Title
**PROPOSED DRAWINGS
FRONT ELEVATION**

Date: 19.08.2024	Rev:
Scale: 1:100@A3	
Drawing No. 4D-513 P 03	
Drawn by : MAX	



Written dimensions to be taken in preference to scaled dimensions. The Contractor is responsible for checking all dimensions before work starts.

All work is to be carried out to the requirements, and to the satisfaction of the Local Authority. These drawings are for planning purposes only.

Any discrepancies to be brought to the attention of 4D Planning Consultants immediately.

Description

Rev	Date	Description	by	chk

4D PLANNING™

Chartered Town Planners & Architectural Technicians

Architecture | Town Planning

T: 0203 1500 183 www.GetMePlanning.com

www.GetMePlanning.com

Client
Mr Matias Puga

Project
18 Petersham Road, Richmond
Brewery Stores TW10 6UW

Title
EXISTING DRAWINGS
REAR ELEVATION

Date: 19.08.2024	Rev:
Scale: 1:100@A3	
Drawing No. 4D-513 E 04	
Drawn by : MAX	



Written dimensions to be taken in preference to scaled dimensions. The Contractor is responsible for checking all dimensions before work starts.

All work is to be carried out to the requirements, and to the satisfaction of the Local Authority. These drawings are for planning purposes only.

Any discrepancies to be brought to the attention of 4D Planning Consultants immediately.

Description

Rev	Date	Description	by	chk

4D PLANNING™

Chartered Town Planners & Architectural Technicians

Architecture | Town Planning

T: 0203 1500 183 www.GetMePlanning.com

www.GetMePlanning.com


Client
Mr Matias Puga

Project
18 Petersham Road, Richmond
Brewery Stores TW10 6UW

Title
**PROPOSED DRAWINGS
REAR ELEVATION**




Date: 19.08.2024	Rev:
Scale: 1:100@A3	
Drawing No. 4D-513 P 04	
Drawn by : MAX	



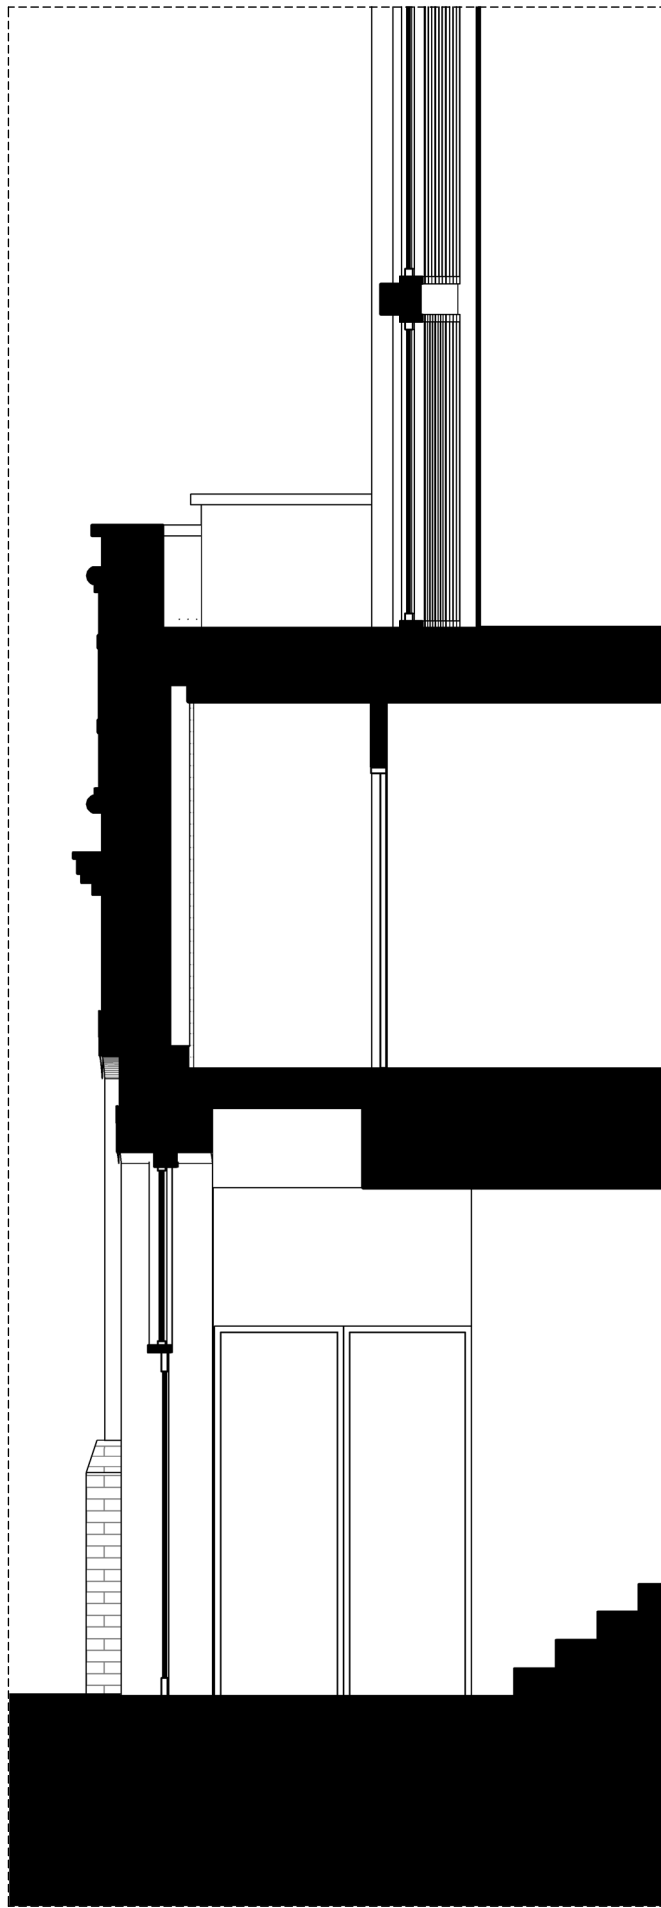

SECTION AA

1 : 50

 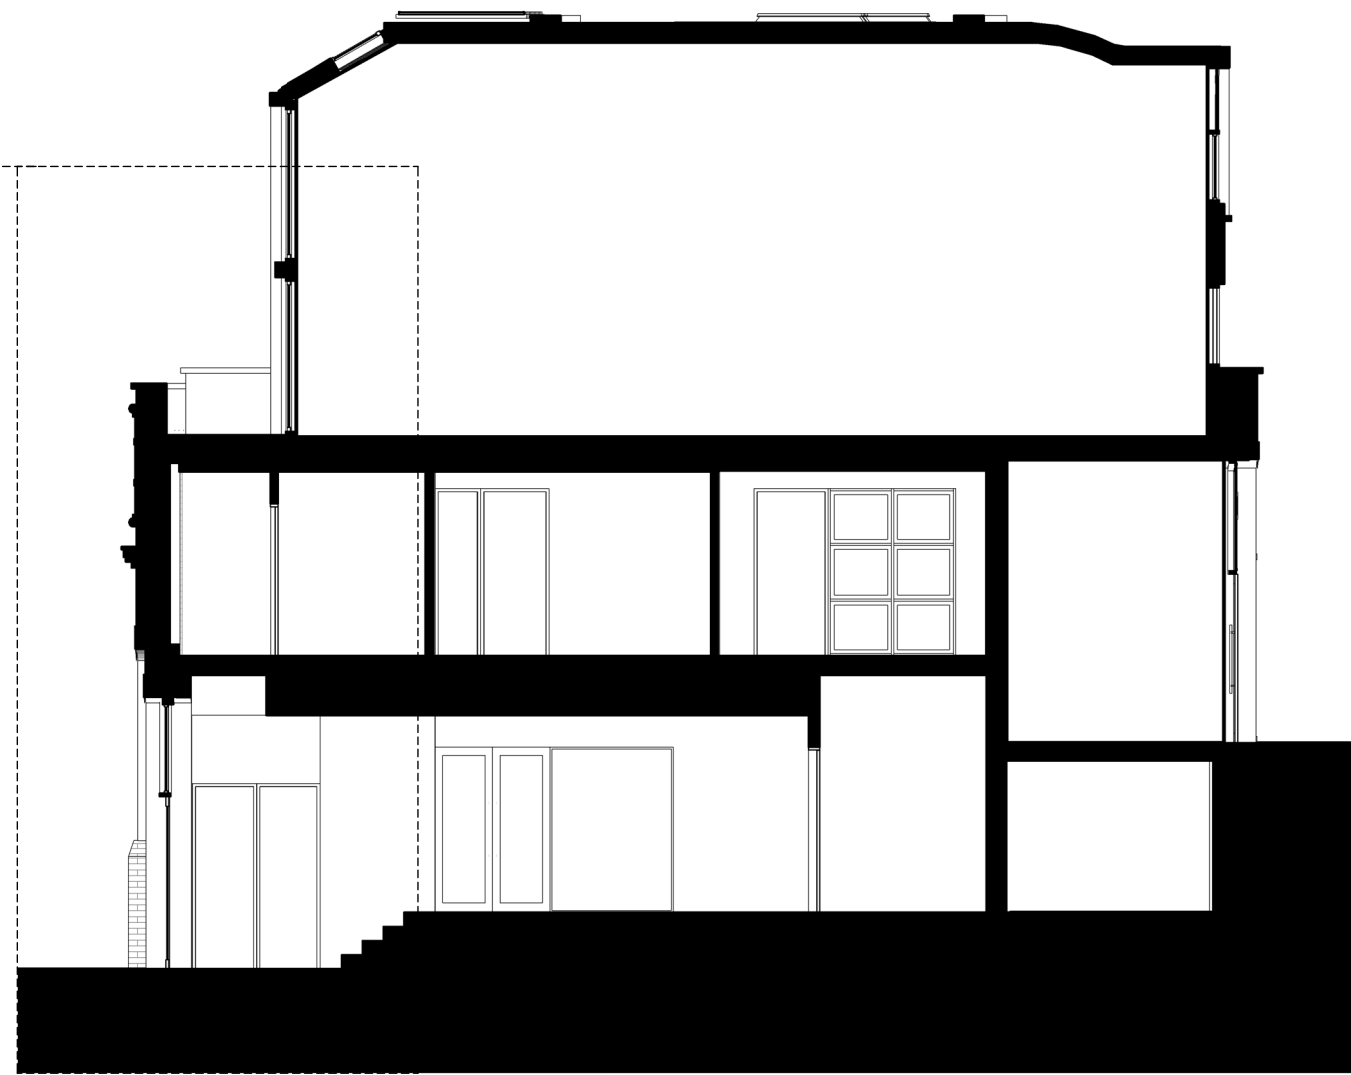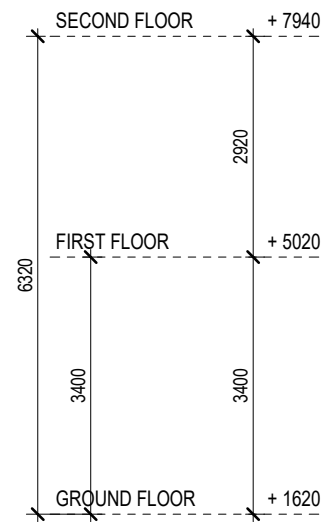

Written dimensions to be taken in preference to scaled dimensions. The Contractor is responsible for checking all dimensions before work starts.
 All work is to be carried out to the requirements, and to the satisfaction of the Local Authority.
 These drawings are for planning purposes only
 Any discrepancies to be brought to the attention of 4D Planning Consultants immediately.

Description				

Rev	Date	Description	by	chk

4D PLANNING™
 Chartered Town Planners & Architectural Technicians

Architecture | Town Planning
 T: 0203 1500 183 www.GetMePlanning.com

www.GetMePlanning.com

Client
 Mr Matias Puga

Project
 18 Petersham Road, Richmond
 Brewery Stores TW10 6UW

Title
 EXISTING DRAWINGS
 SECTION AA

Date: 19.08.2024	Rev:
Scale: 1:100@A3	
Drawing No. 4D-513 E 05	
Drawn by : MAX	

Written dimensions to be taken in preference to scaled dimensions. The Contractor is responsible for checking all dimensions before work starts.

All work is to be carried out to the requirements, and to the satisfaction of the Local Authority. These drawings are for planning purposes only.

Any discrepancies to be brought to the attention of 4D Planning Consultants immediately.

Description

Rev	Date	Description	by	chk

4D PLANNING™

Chartered Town Planners & Architectural Technicians

Architecture | Town Planning

T: 0203 1500 183 www.GetMePlanning.com

www.GetMePlanning.com

Client
Mr Matias Puga

Project
18 Petersham Road, Richmond
Brewery Stores TW10 6UW

Title
PROPOSED DRAWINGS
SECTION AA


Date: 19.08.2024

Scale: 1:100@A3



Drawing No. 4D-513 P 05

Drawn by : MAX

Rev:

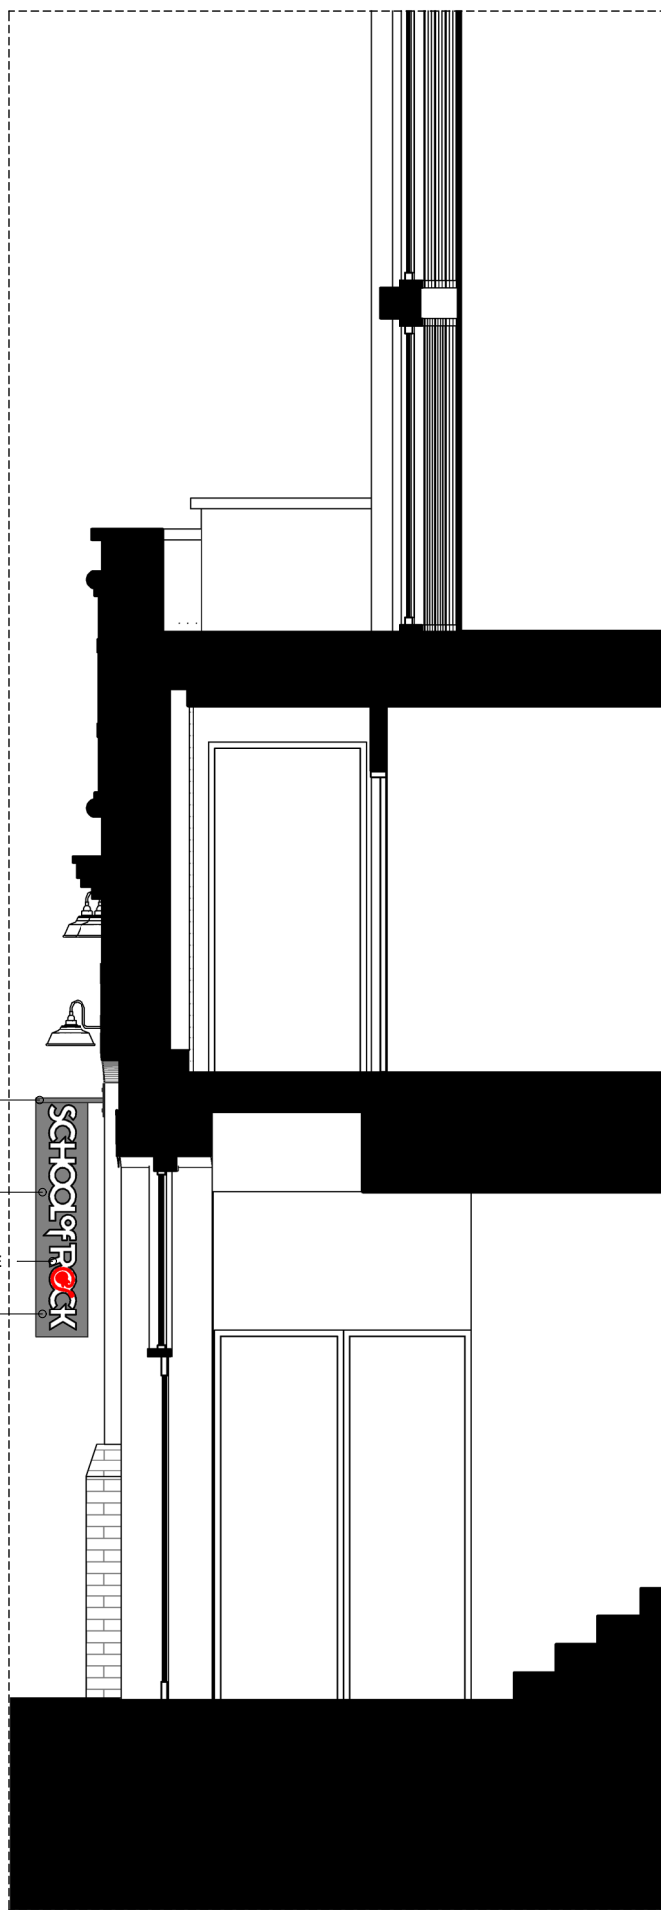


- STEEL STAND
- STEEL PLATE
- LETTERS:
LASER CUT STEEL PLATE
- HANGING SIGNAGE
WITH BRANDING

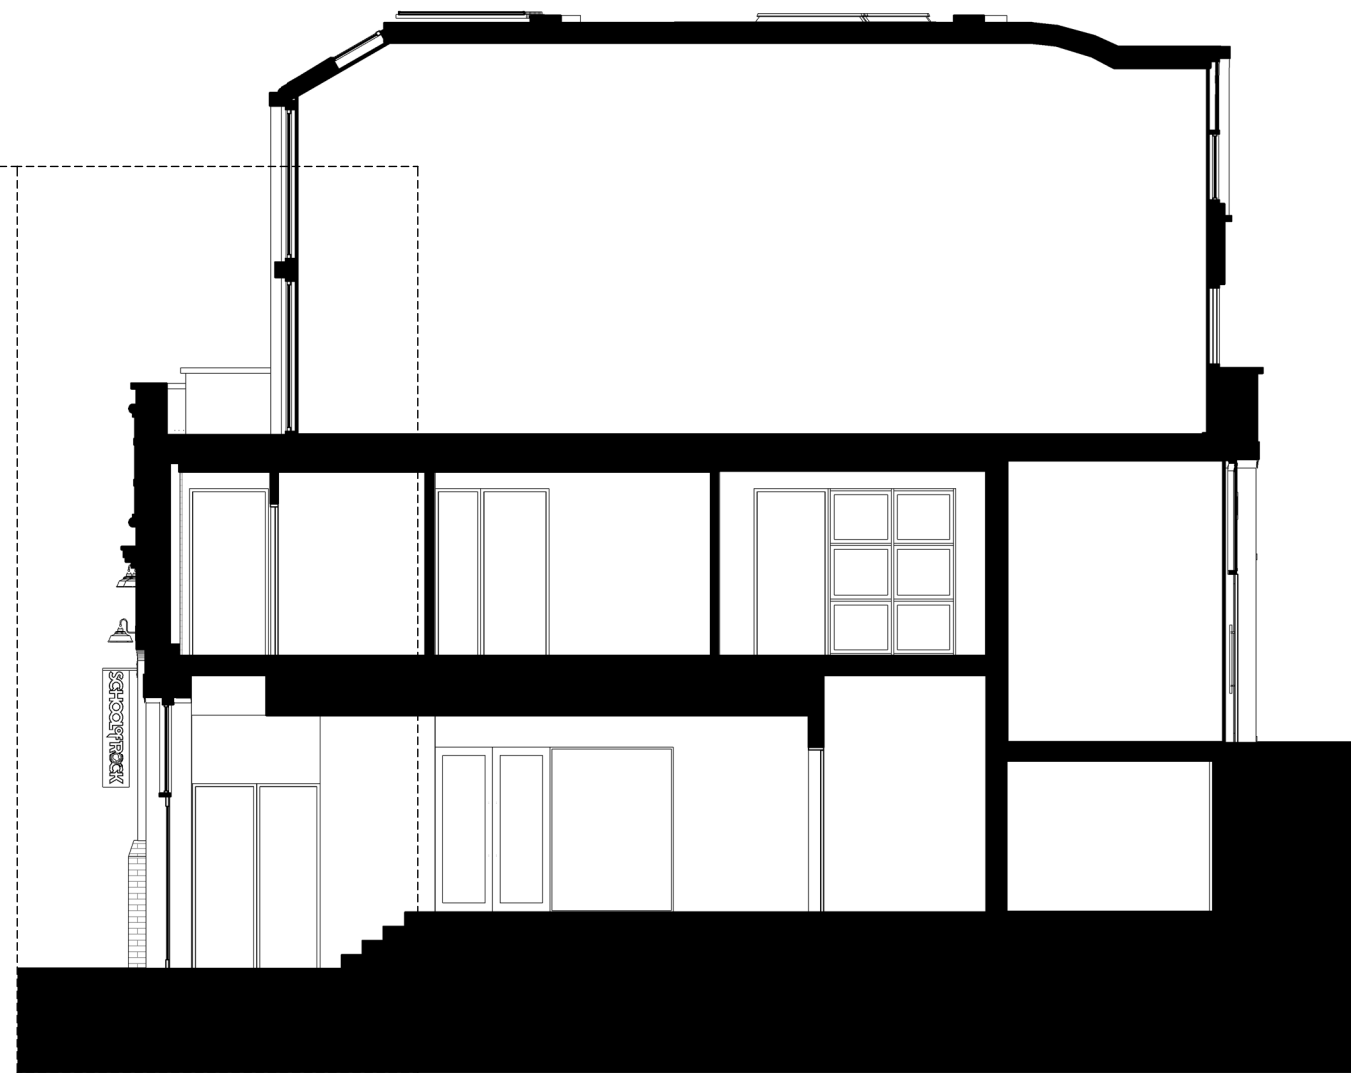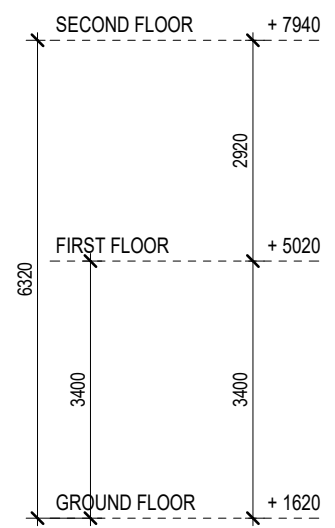

SECTION AA

1 : 50



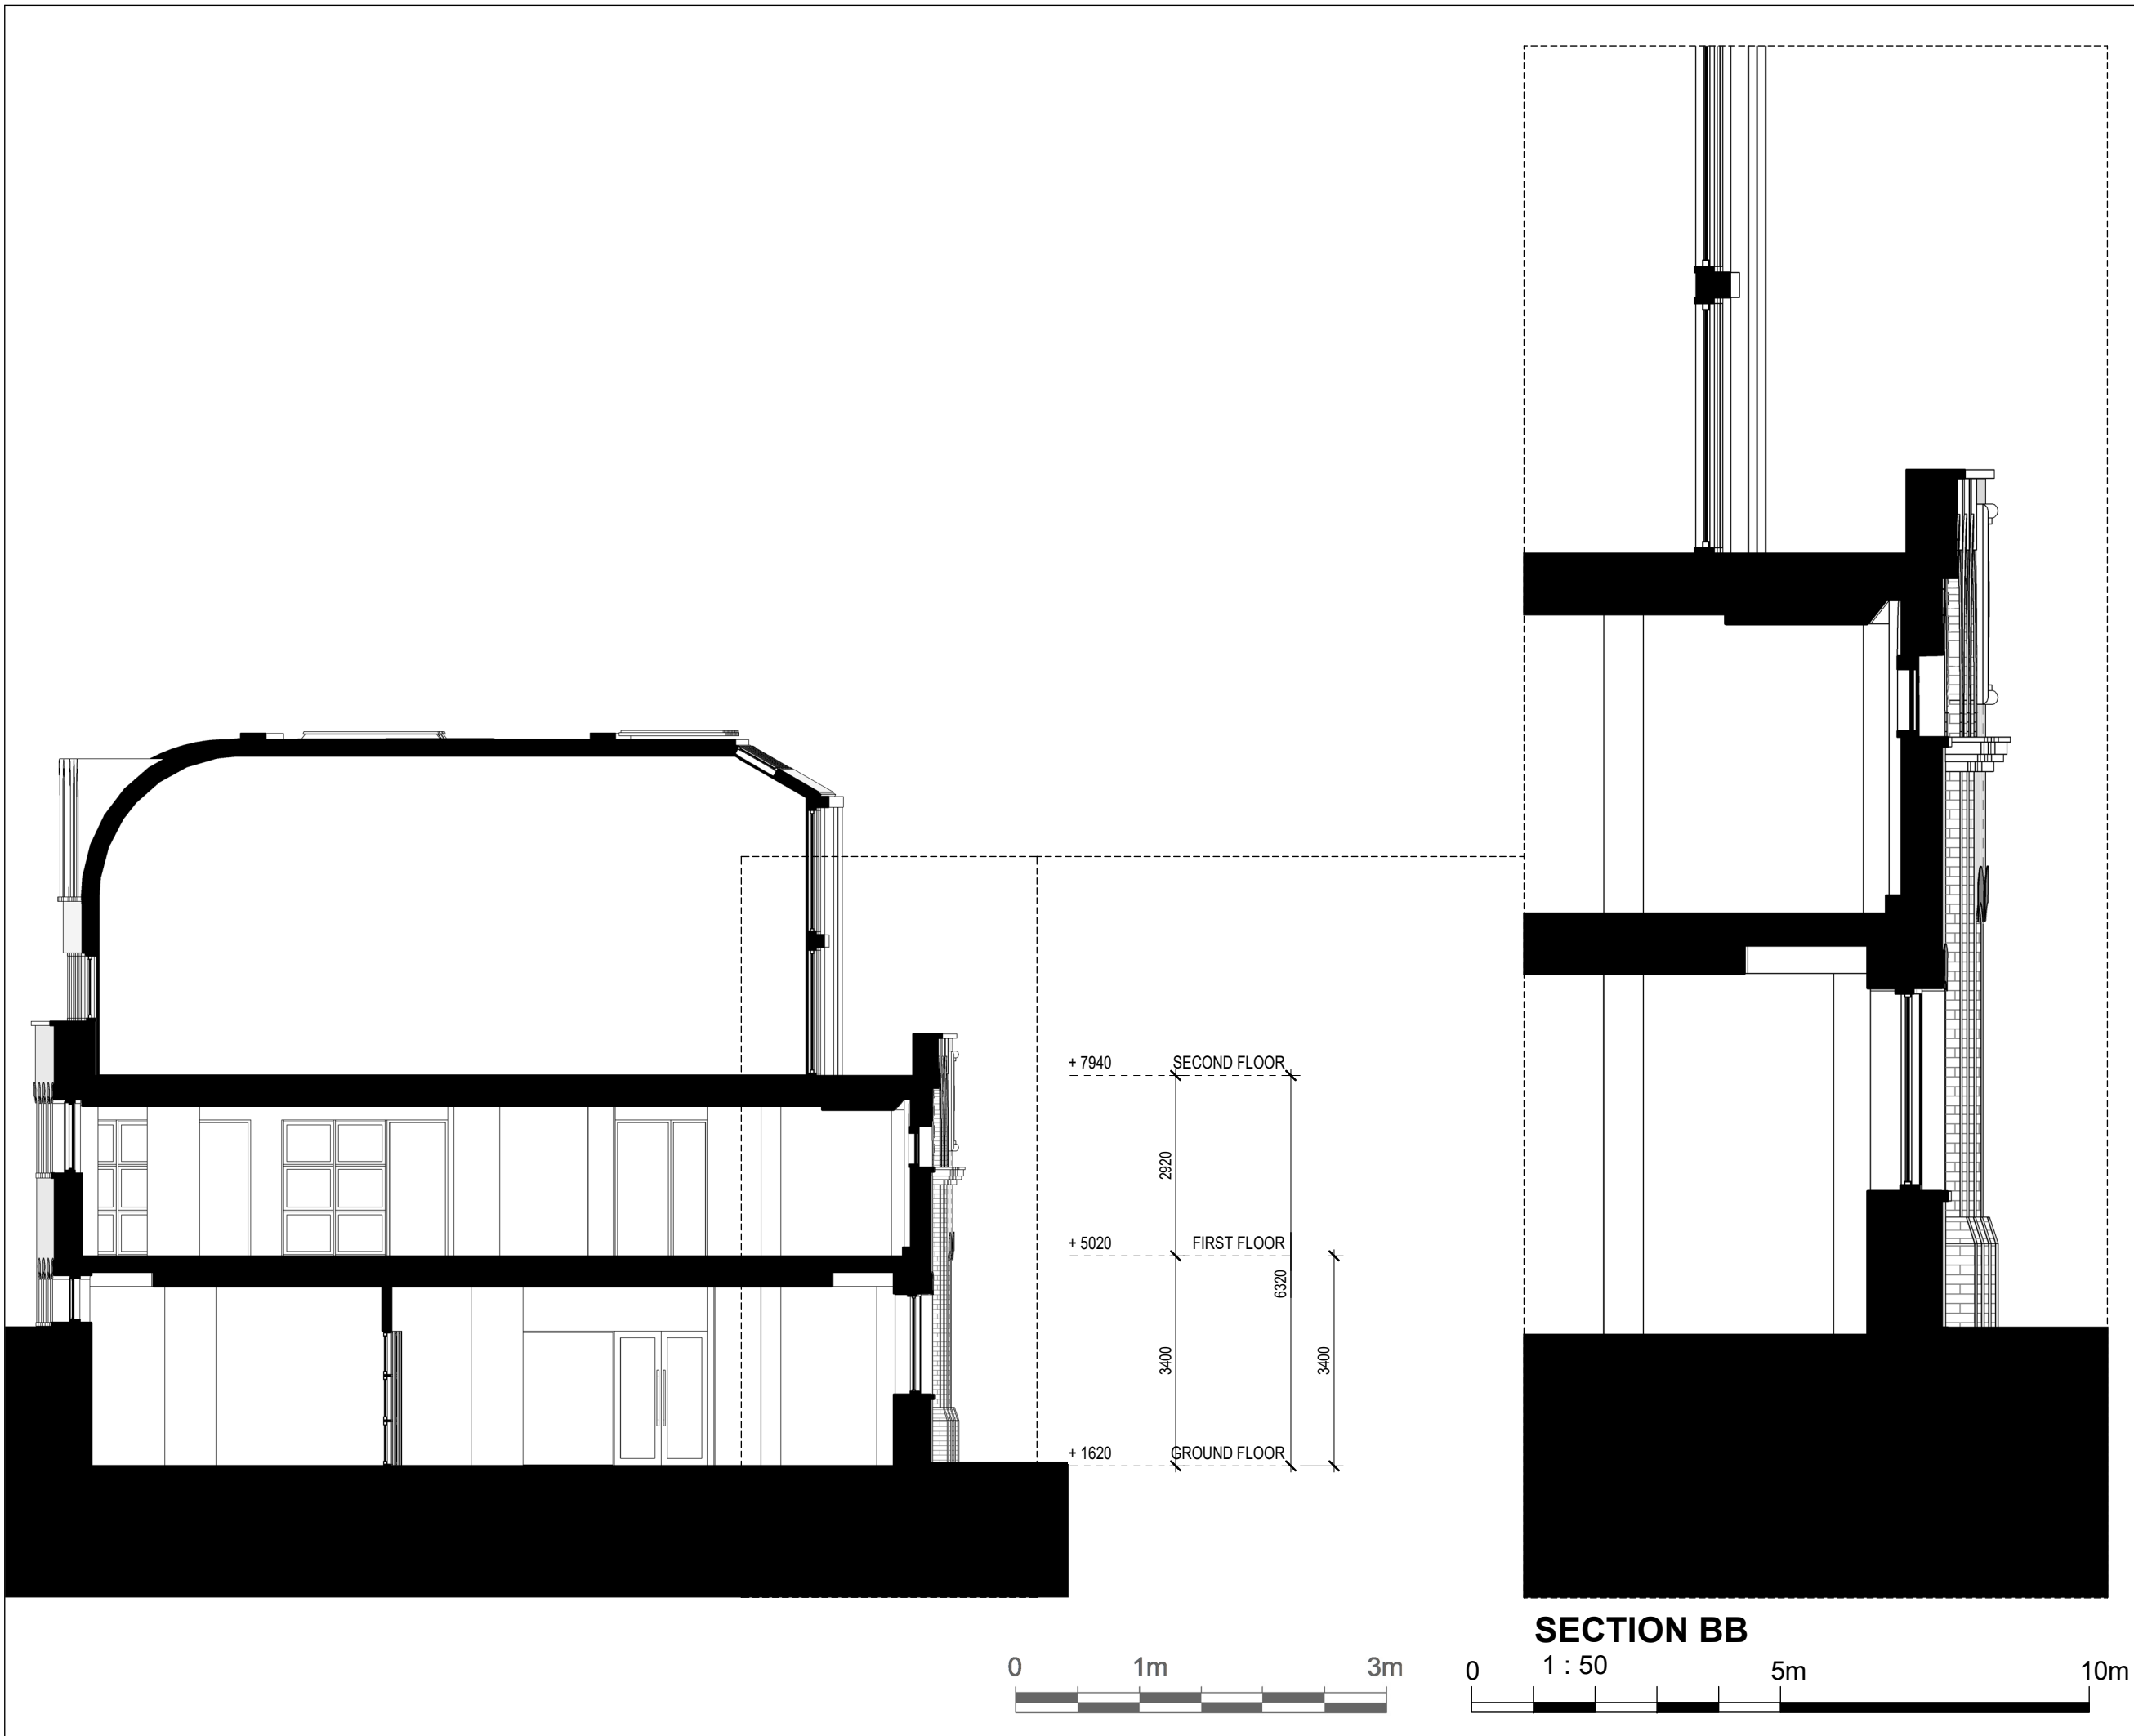

Written dimensions to be taken in preference to scaled dimensions. The Contractor is responsible for checking all dimensions before work starts.

All work is to be carried out to the requirements, and to the satisfaction of the Local Authority. These drawings are for planning purposes only.

Any discrepancies to be brought to the attention of 4D Planning Consultants immediately.

Description

Rev	Date	Description	by	chk

4D PLANNING™

Chartered Town Planners & Architectural Technicians

Architecture | Town Planning

T: 0203 1500 183 www.GetMePlanning.com

www.GetMePlanning.com

Client
Mr Matias Puga

Project
18 Petersham Road, Richmond
Brewery Stores TW10 6UW

Title
EXISTING DRAWINGS
SECTION BB


Date: 19.08.2024

Scale: 1:100@A3


Drawing No. 4D-513 E 06

Drawn by: MAX

Rev:

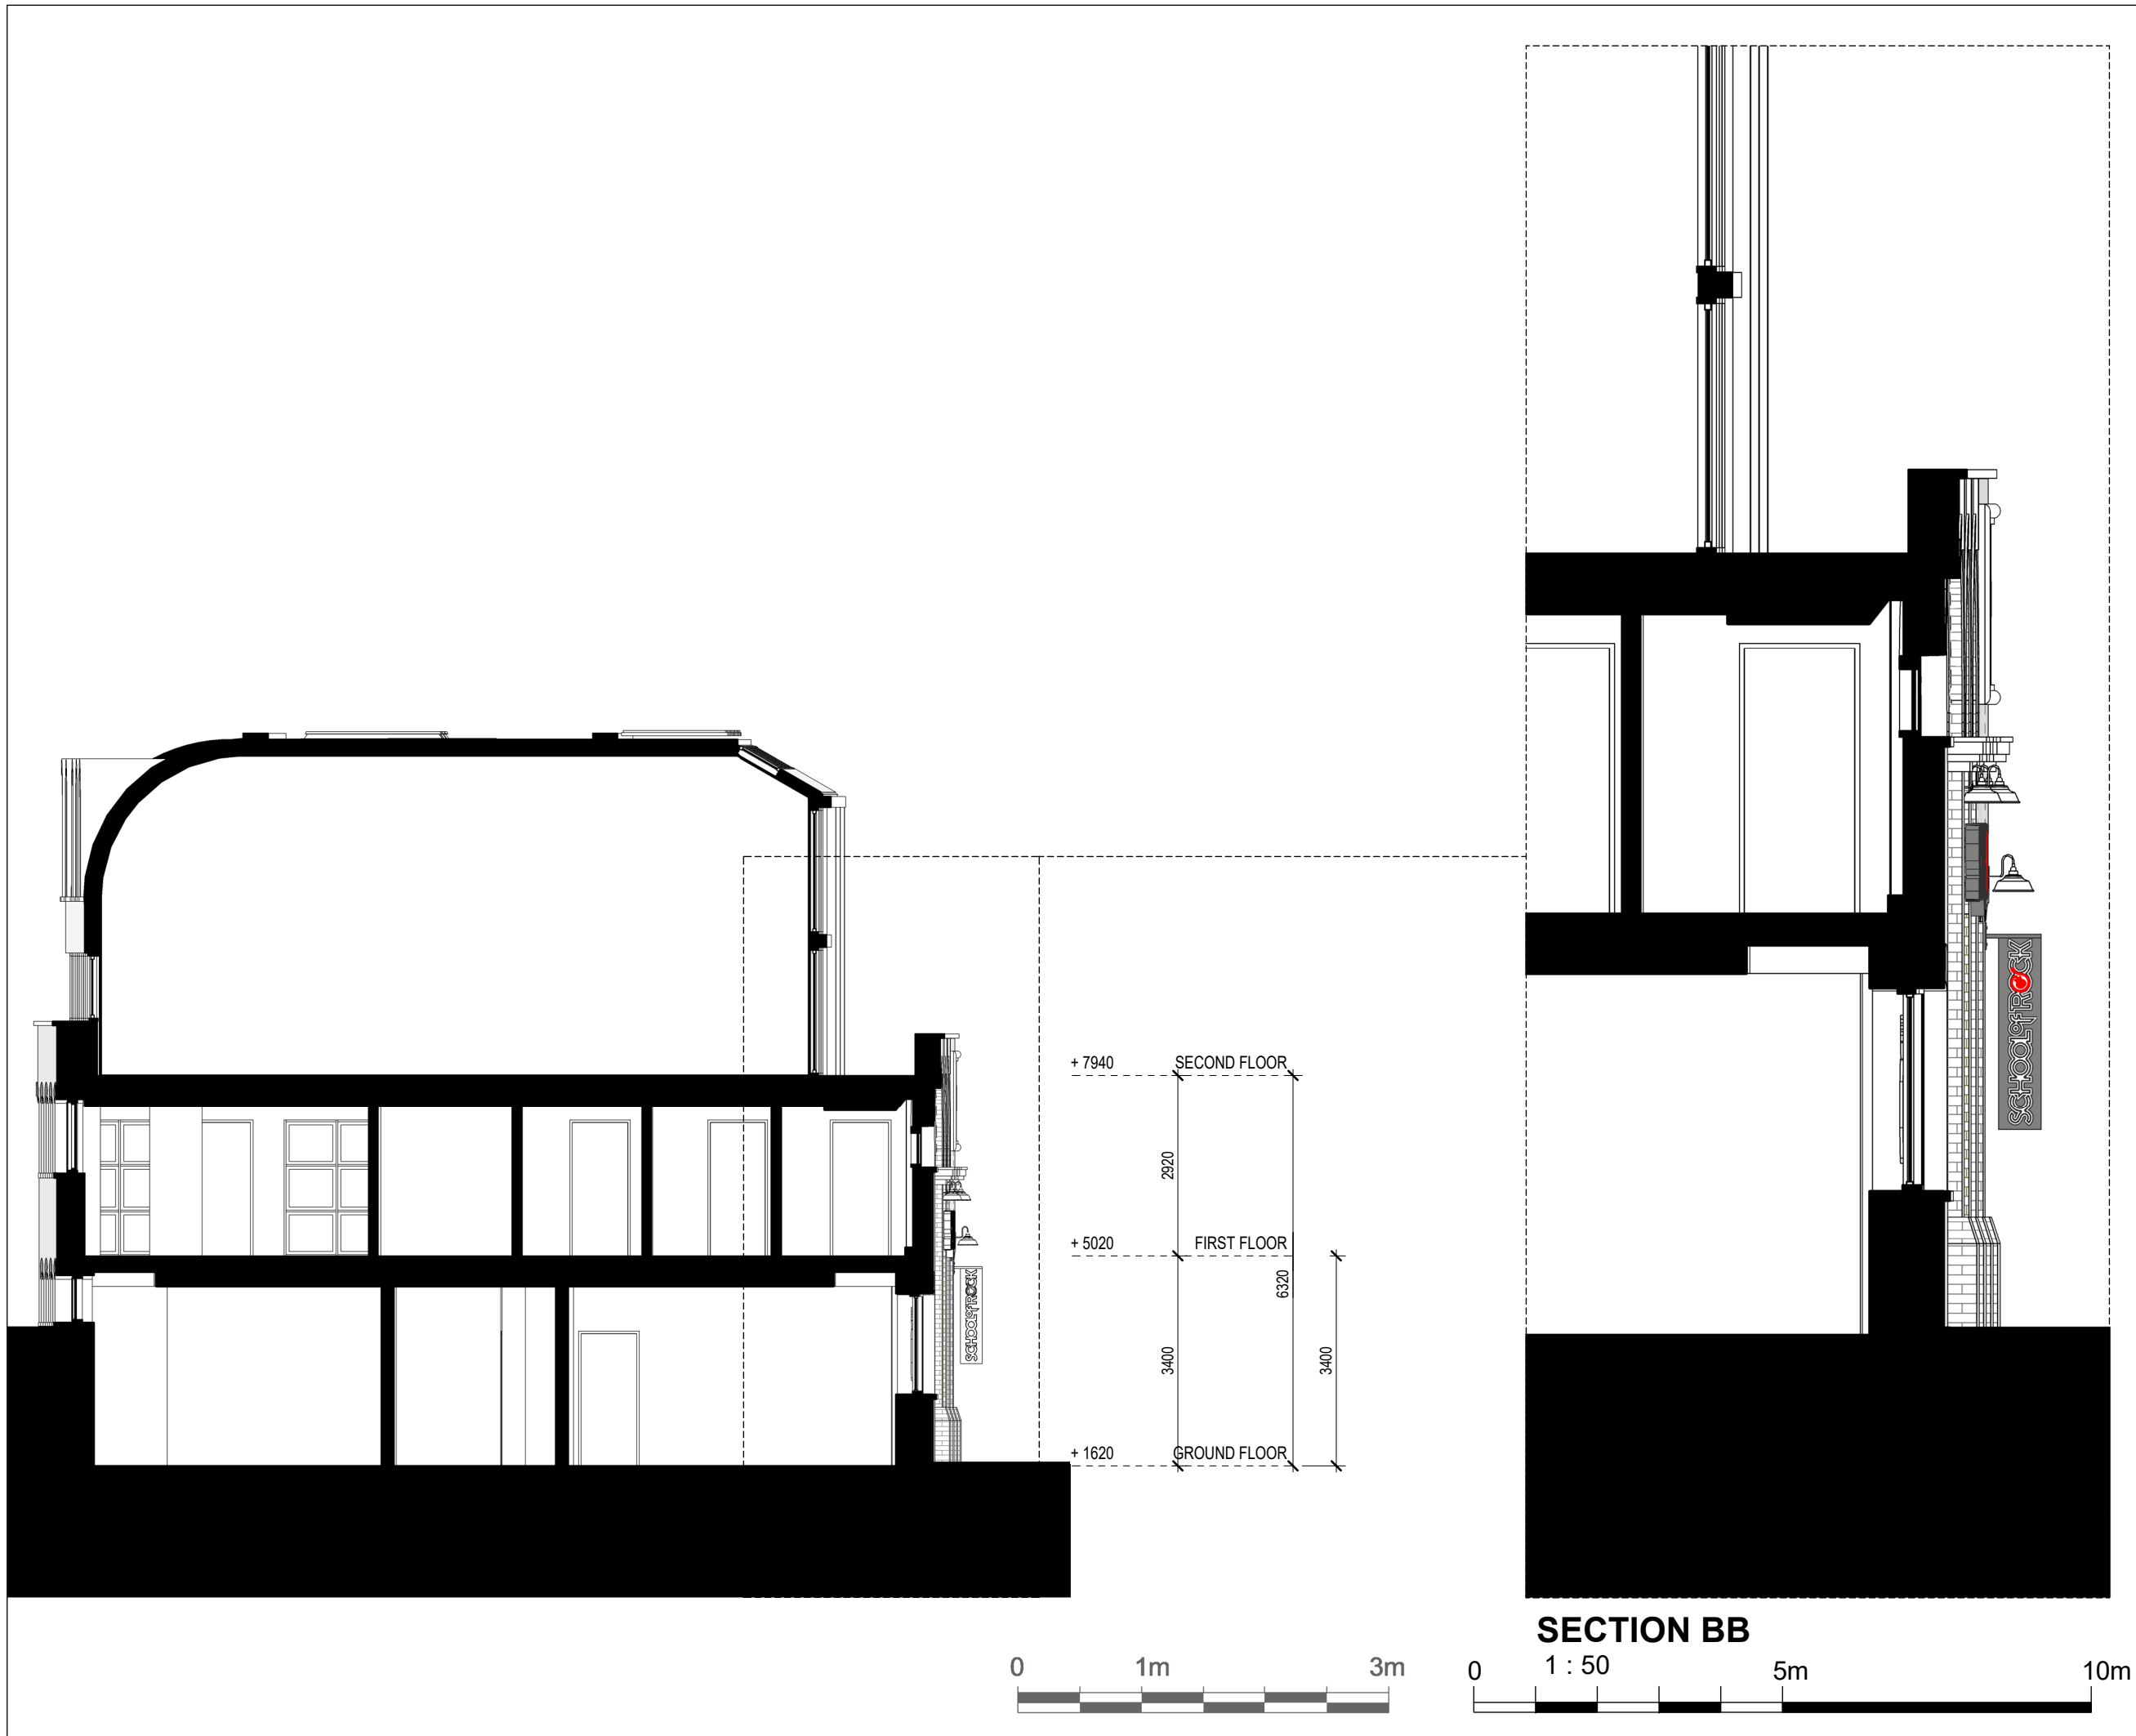

SECTION BB

 

Written dimensions to be taken in preference to scaled dimensions. The Contractor is responsible for checking all dimensions before work starts.
 All work is to be carried out to the requirements, and to the satisfaction of the Local Authority.
 These drawings are for planning purposes only.
 Any discrepancies to be brought to the attention of 4D Planning Consultants immediately.

Description

Rev	Date	Description	by	chk

4D PLANNING™
 Chartered Town Planners & Architectural Technicians

Architecture | Town Planning
 T: 0203 1500 183 www.GetMePlanning.com

www.GetMePlanning.com

Client
 Mr Matias Puga

Project
 18 Petersham Road, Richmond
 Brewery Stores TW10 6UW

Title
 PROPOSED DRAWINGS
 SECTION BB

Date: 19.08.2024	Rev:
Scale: 1:100@A3	
Drawing No. 4D-513 P 06	
Drawn by : MAX	