



FIRST FLOOR

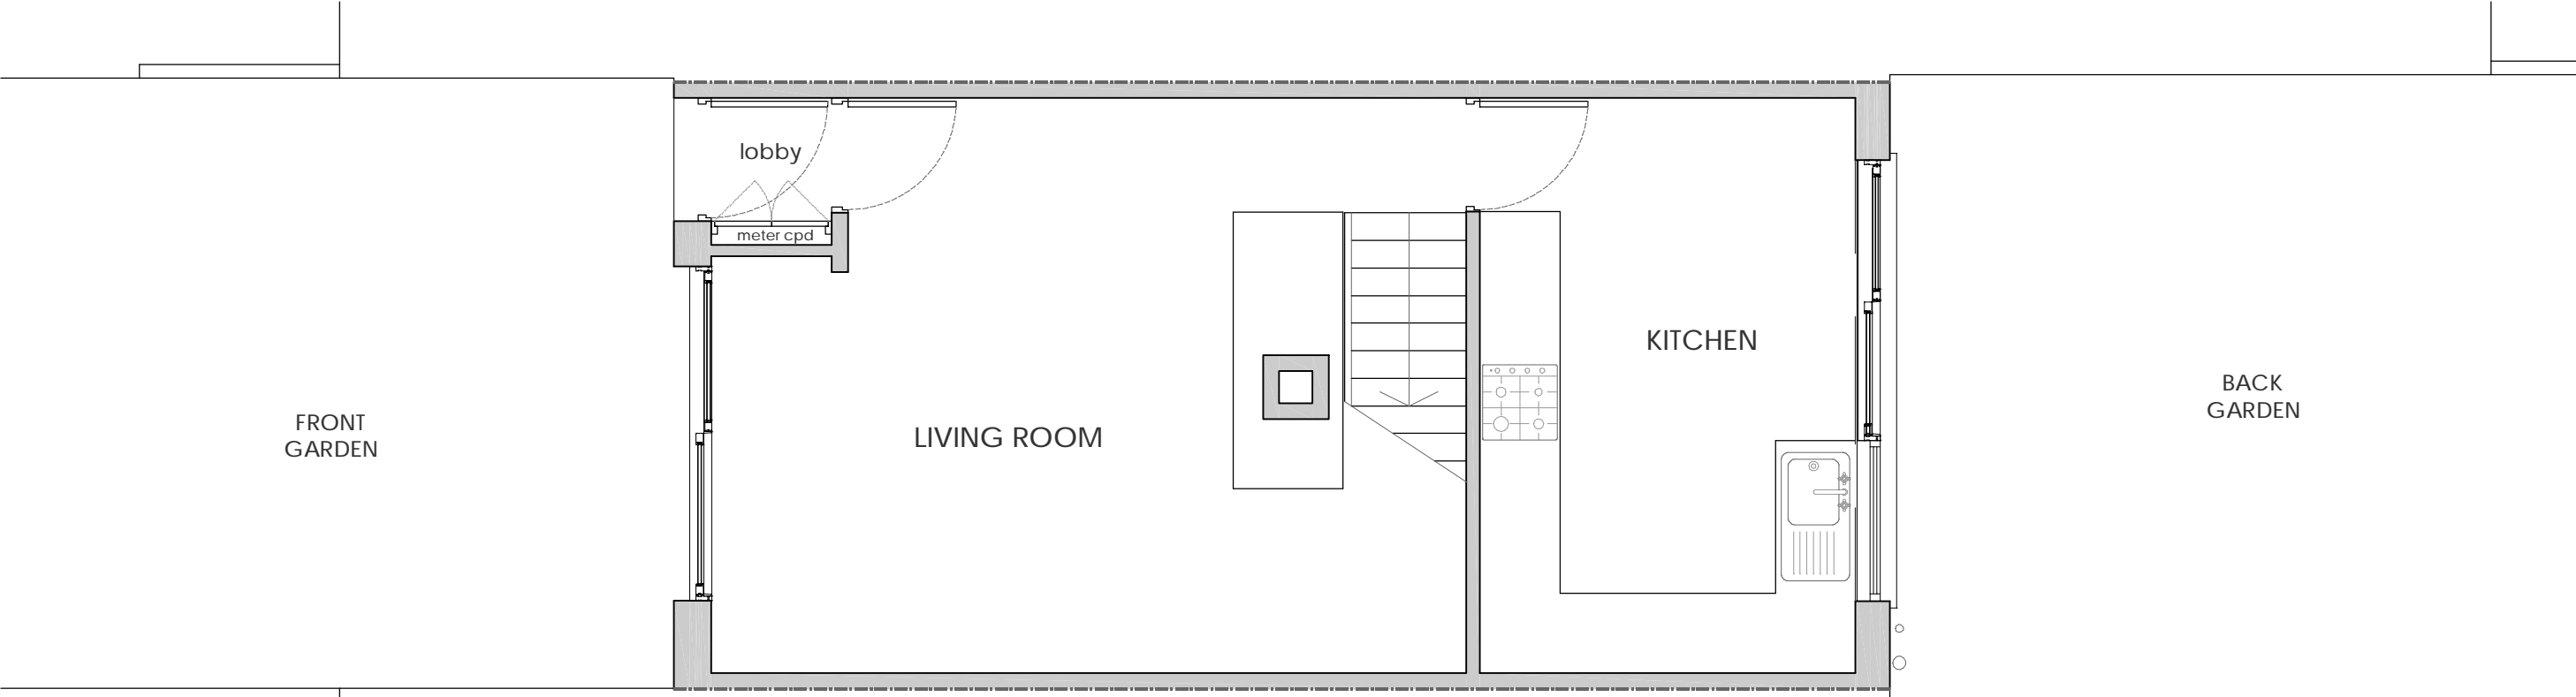

GROUND FLOOR

 

All dimensions to be checked on site and any discrepancies reported to the architect.  
© This drawing the property of the architect - not to be reproduced in whole or part without prior written consent from the architect.

REVISIONS	FITKOV NORRIS DESIGN LTD 5 ROMAN CLOSE      LONDON      W3 8HE tel: 020 8993 0230      mob: 07720 388977 email:      fitkov.norris @ gmail.com	JOB TITLE <b>9 CAMBRIDGE ROAD RICHMOND</b>  DRAWING TITLE <b>GROUND &amp; FIRST FLOOR PLANS - AS EXISTING</b>	DRAWING STATUS	
			SCALE @ A3 <b>1:50</b>	DATE <b>AUG 2024</b>
			DWG <b>24/B/02</b>	REV <b>-</b>