

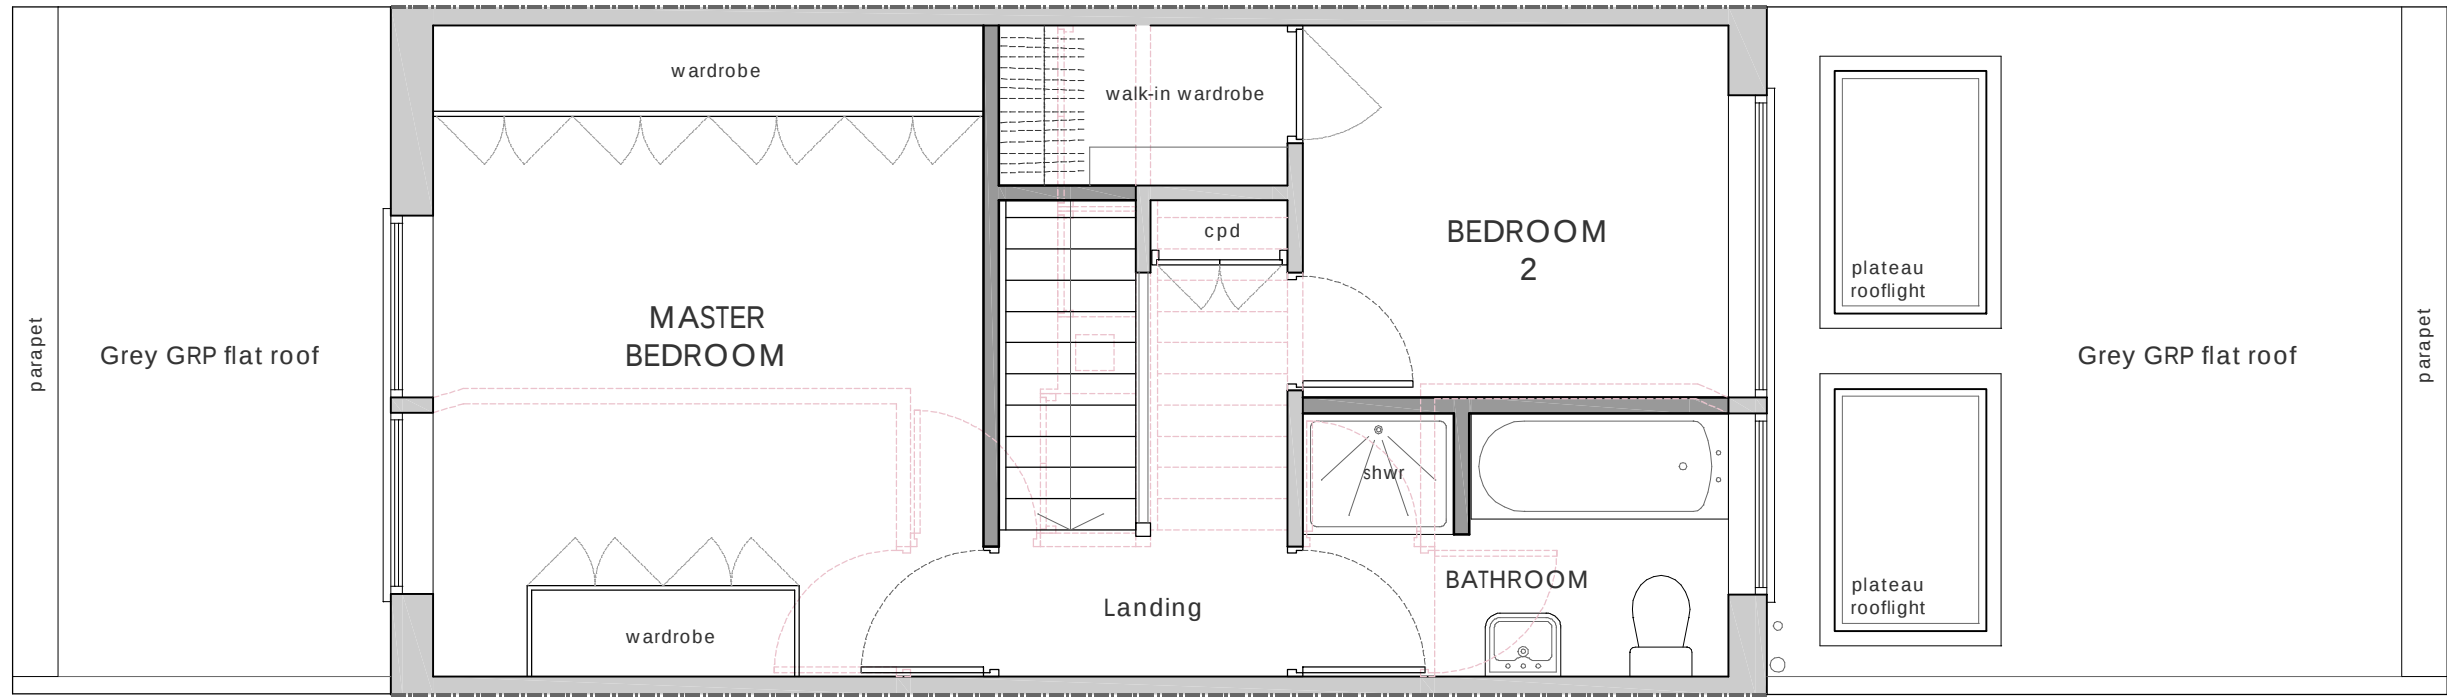


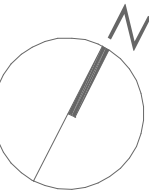


- Construction key**
- Existing structure
 - Structure demolished
 - New construction

FIRST FLOOR

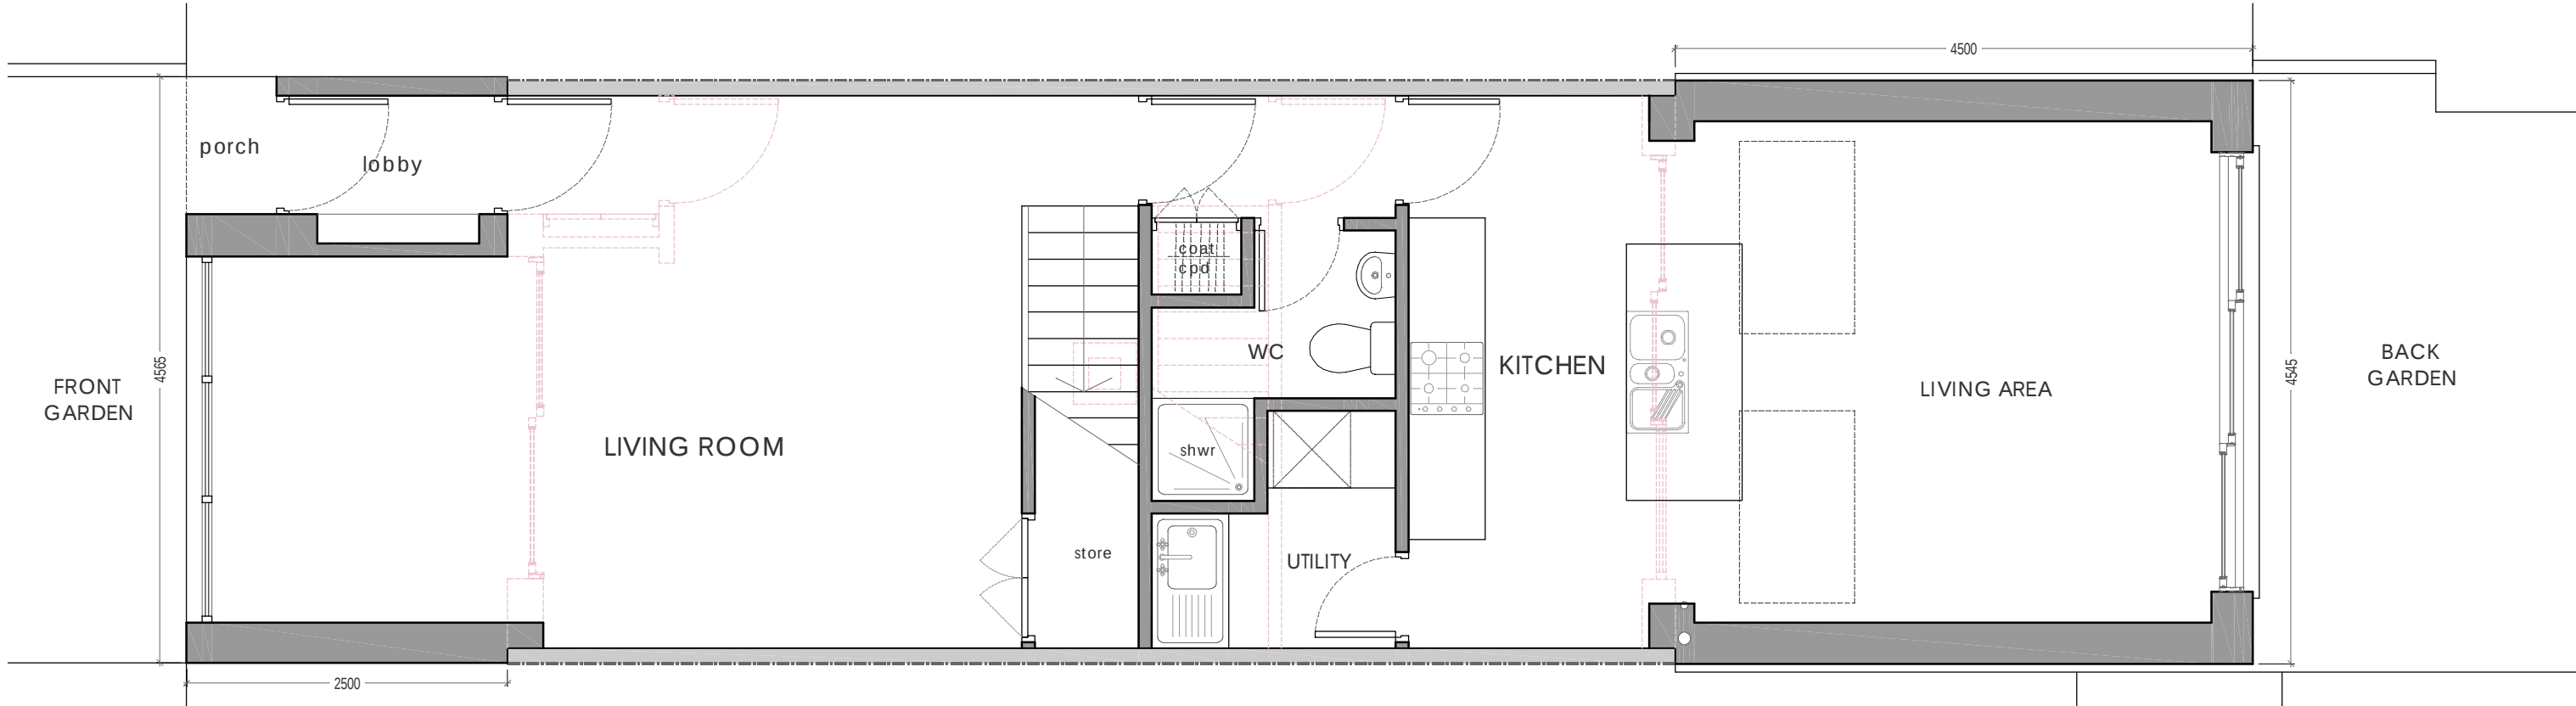

GROUND FLOOR

 

REVISIONS	FITKOV NORRIS DESIGN LTD 5 ROMAN CLOSE LONDON W3 8HE tel: 020 8993 0230 mob: 07720 388977 email: fitkov.norris@gmail.com		JOB TITLE 9 CAMBRIDGE ROAD RICHMOND DRAWING TITLE GROUND & FIRST FLOOR PLANS - AS PROPOSED		DRAWING STATUS PLANNING	
					SCALE @ A3 1:50	DATE SEPT 2024
					DWG 24/B/12	REV -