




GROUND FLOOR PLAN

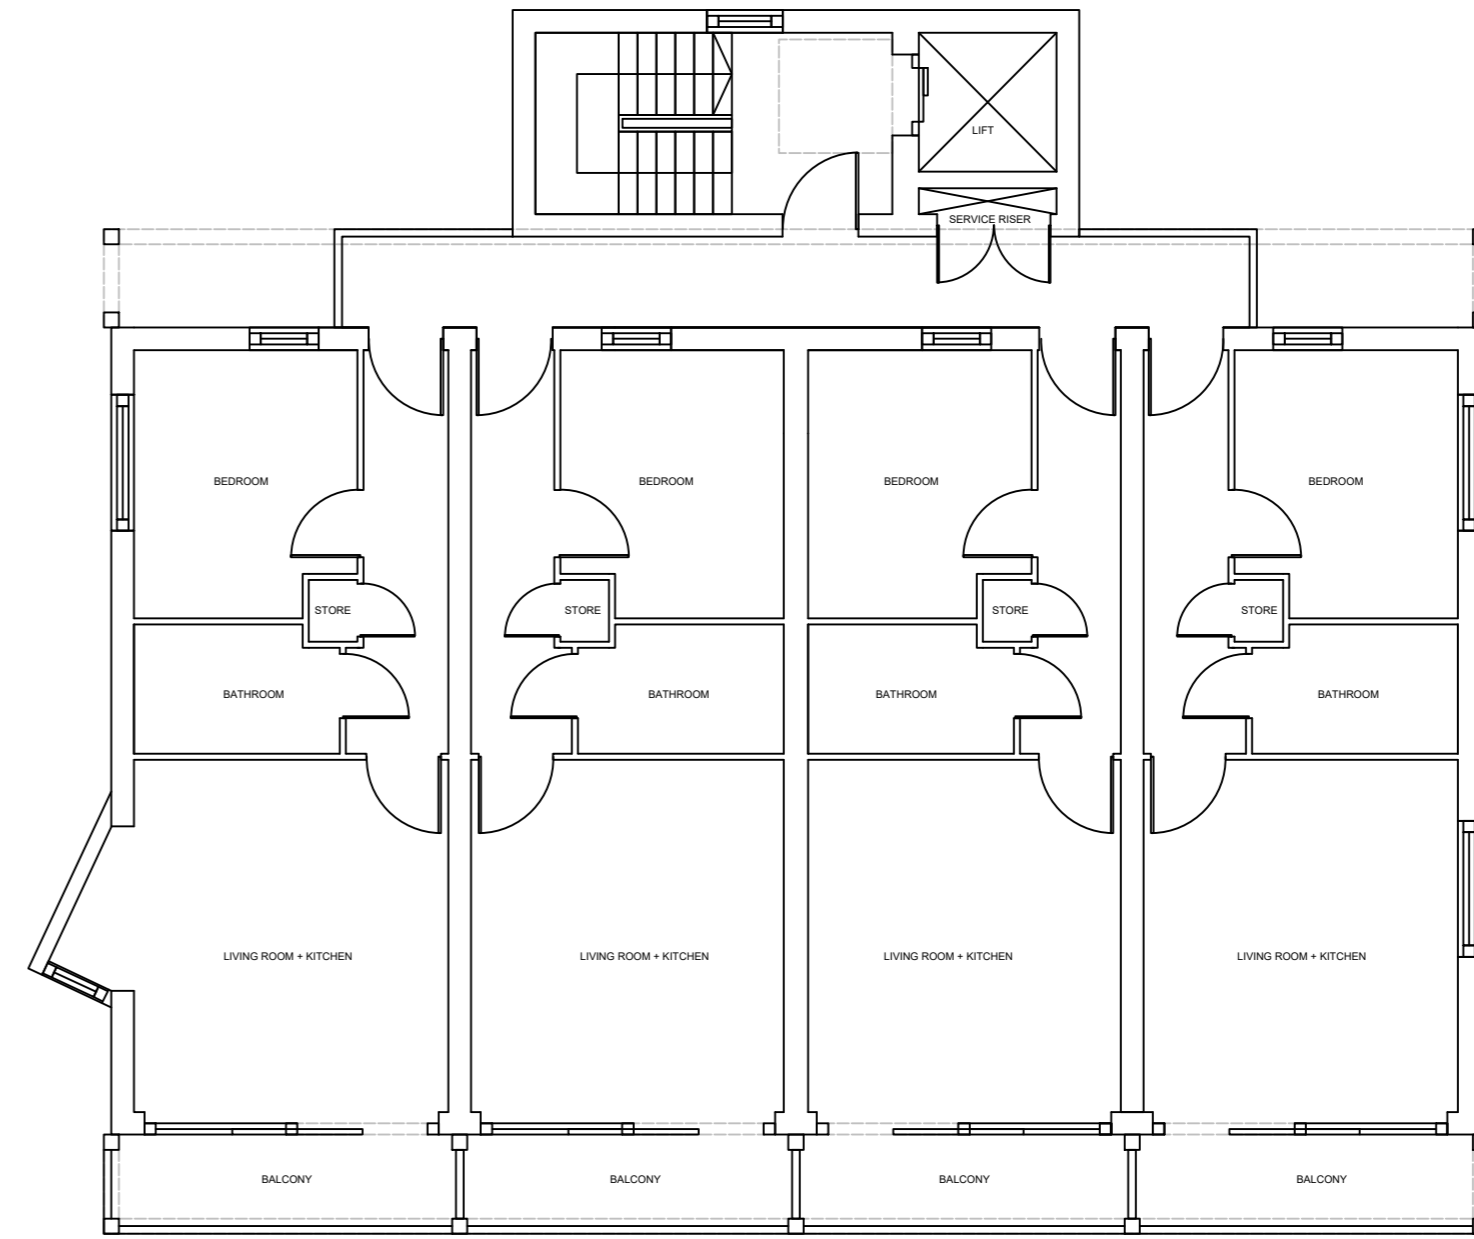


FIRST FLOOR PLAN

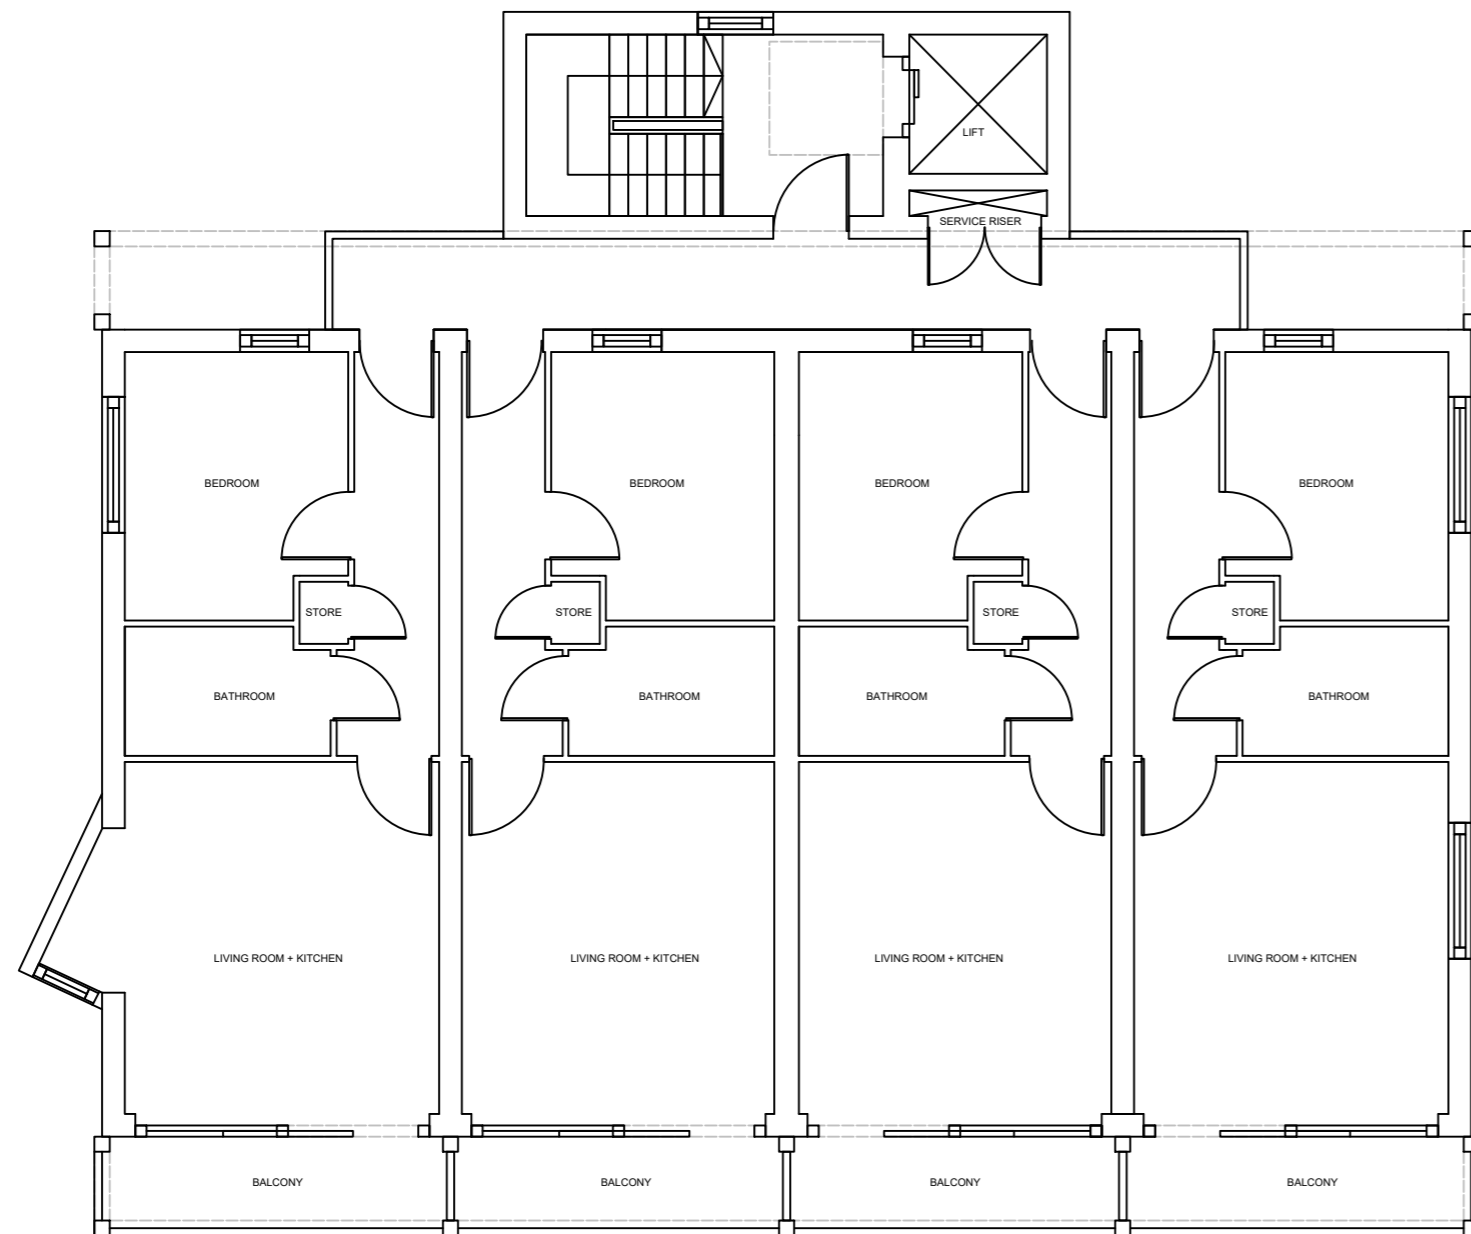

SECOND FLOOR PLAN

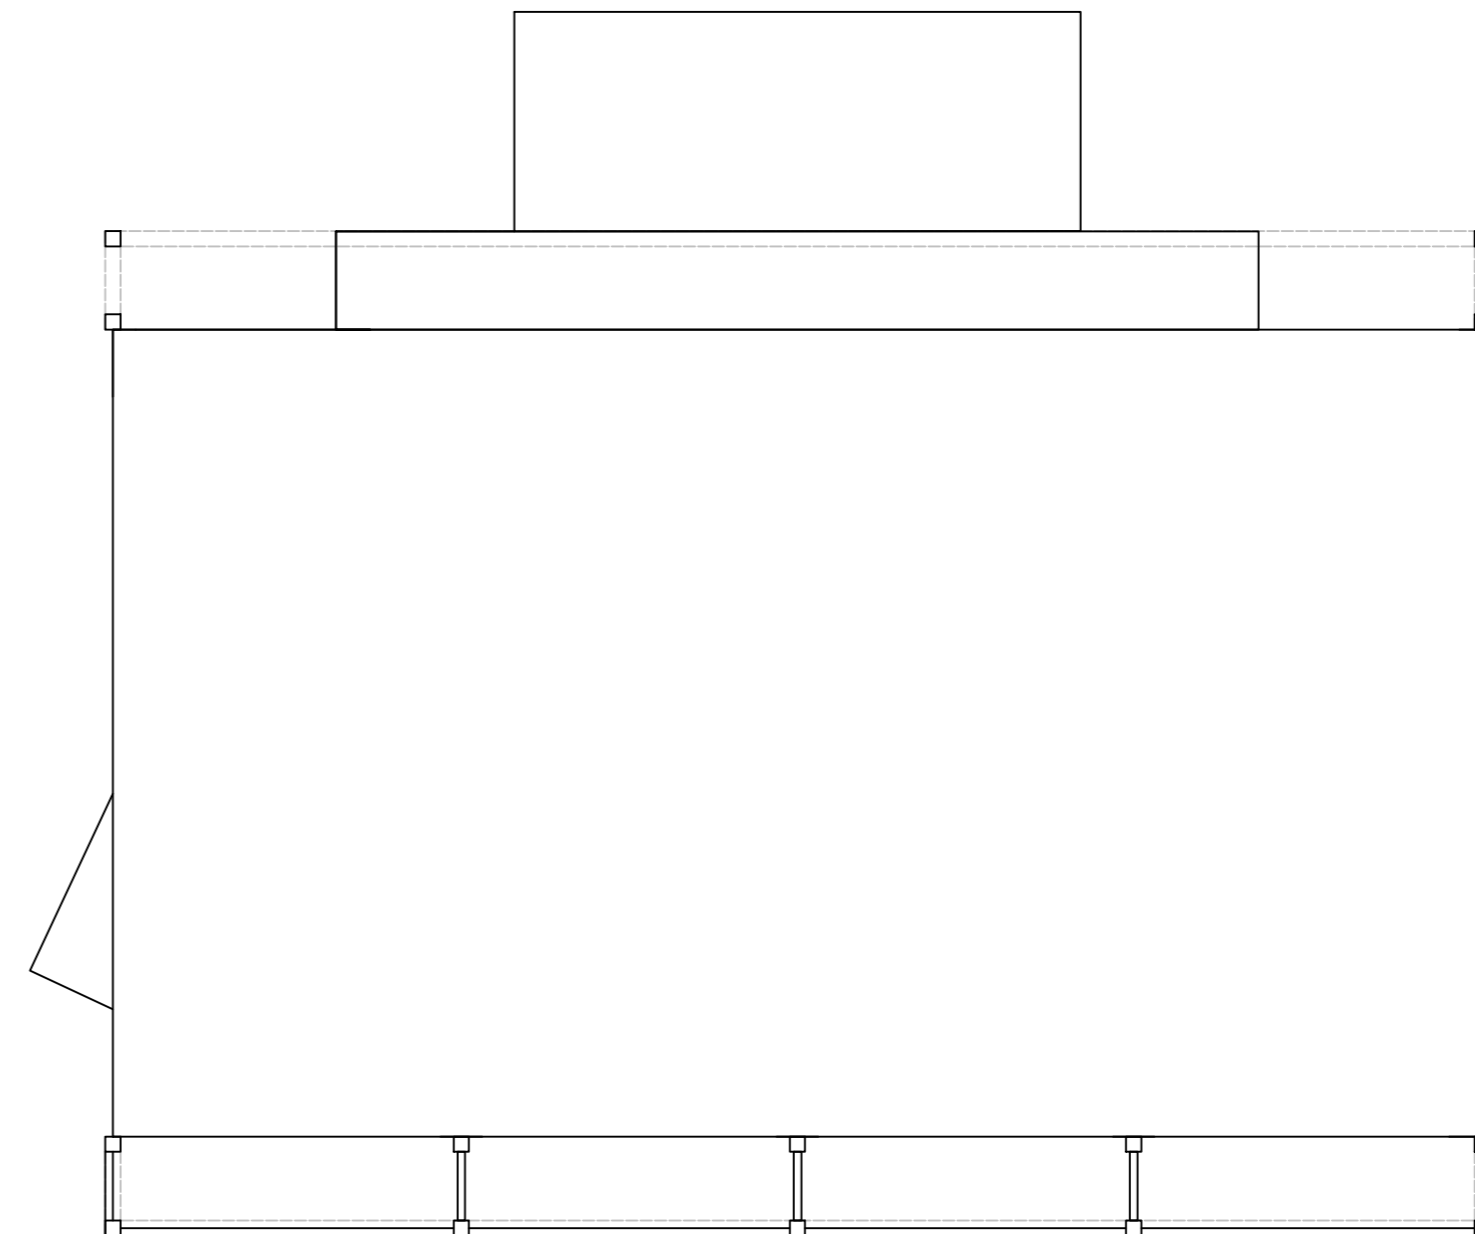

ROOF PLAN

 

STUDIOKAZAAD		
Status		
Planning		
<small>This document and all information herein is confidential and the intellectual property of StudioKAZAAD. It is disclosed in confidence on terms that it will not be disclosed to any third party, used, sold, loaned, licensed, or reproduced in whole or in any part in any manner or form for manufacturing, tendering or for any other purpose without the written permission of StudioKAZAAD. The copyright is retained by StudioKAZAAD.</small>		
© StudioKAZAAD		
Client		
Ric P		
Project		
Proposed Side Extension Amendment to 22/3620/FUL		
Title		
Existing Plans 46 - 50 Staines Road		
Drawn	Date	Scale (at A4)
KOA	September 2024	1:100
Dwg no.	Revision No.	
TW25AH/PA03	-	