






FRONT ELEVATION TO STAINES ROAD

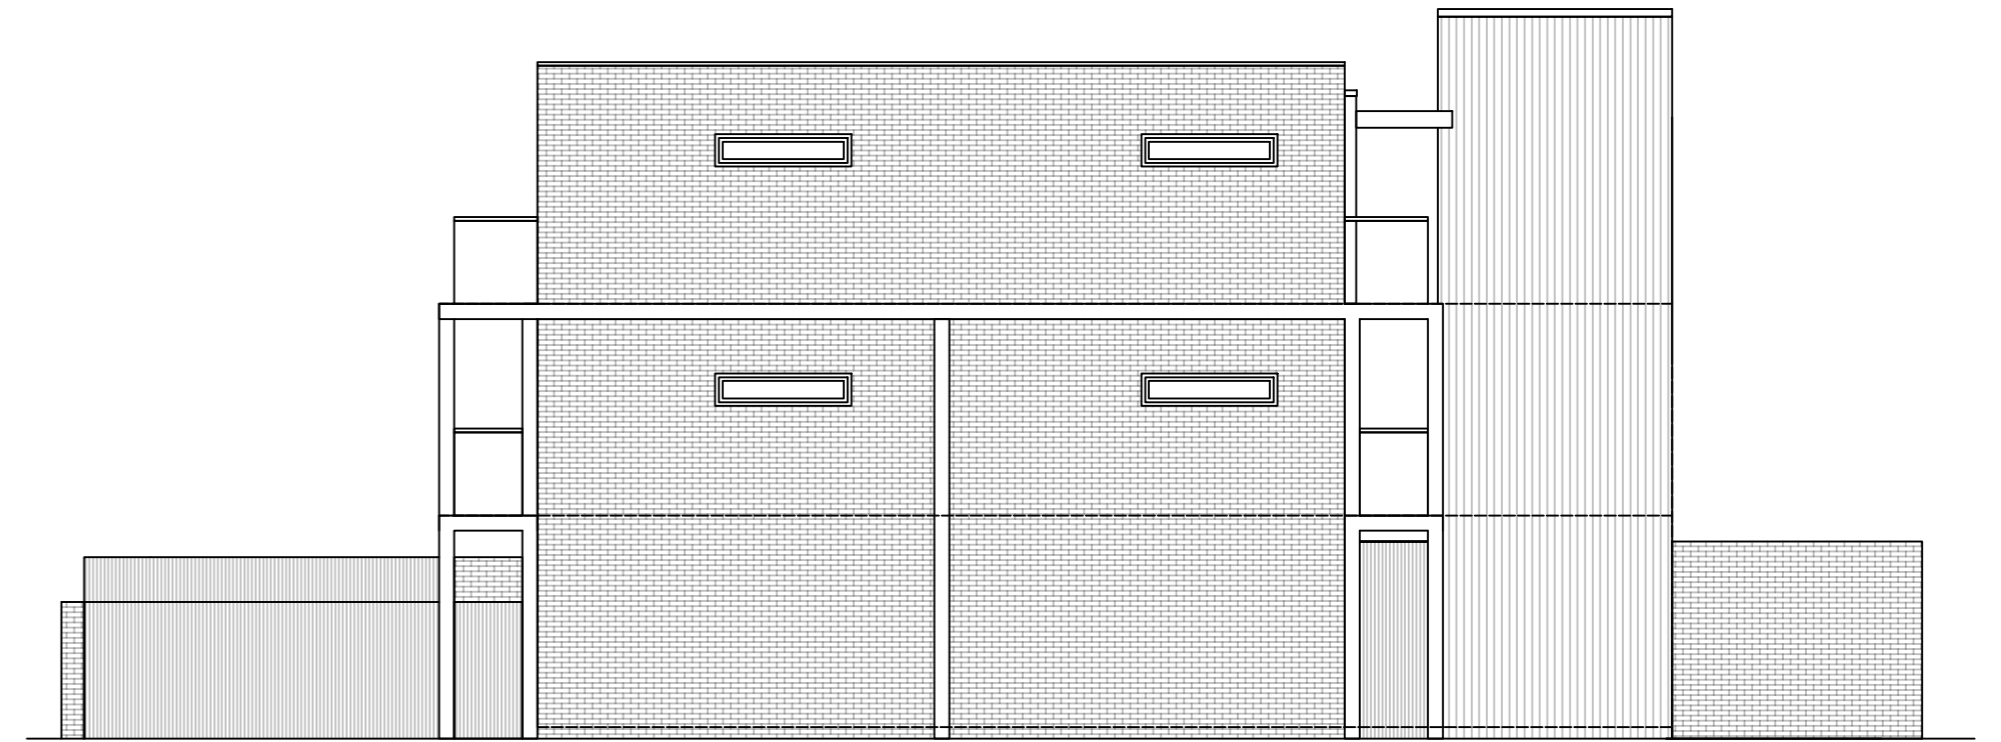

SIDE SW ELEVATION

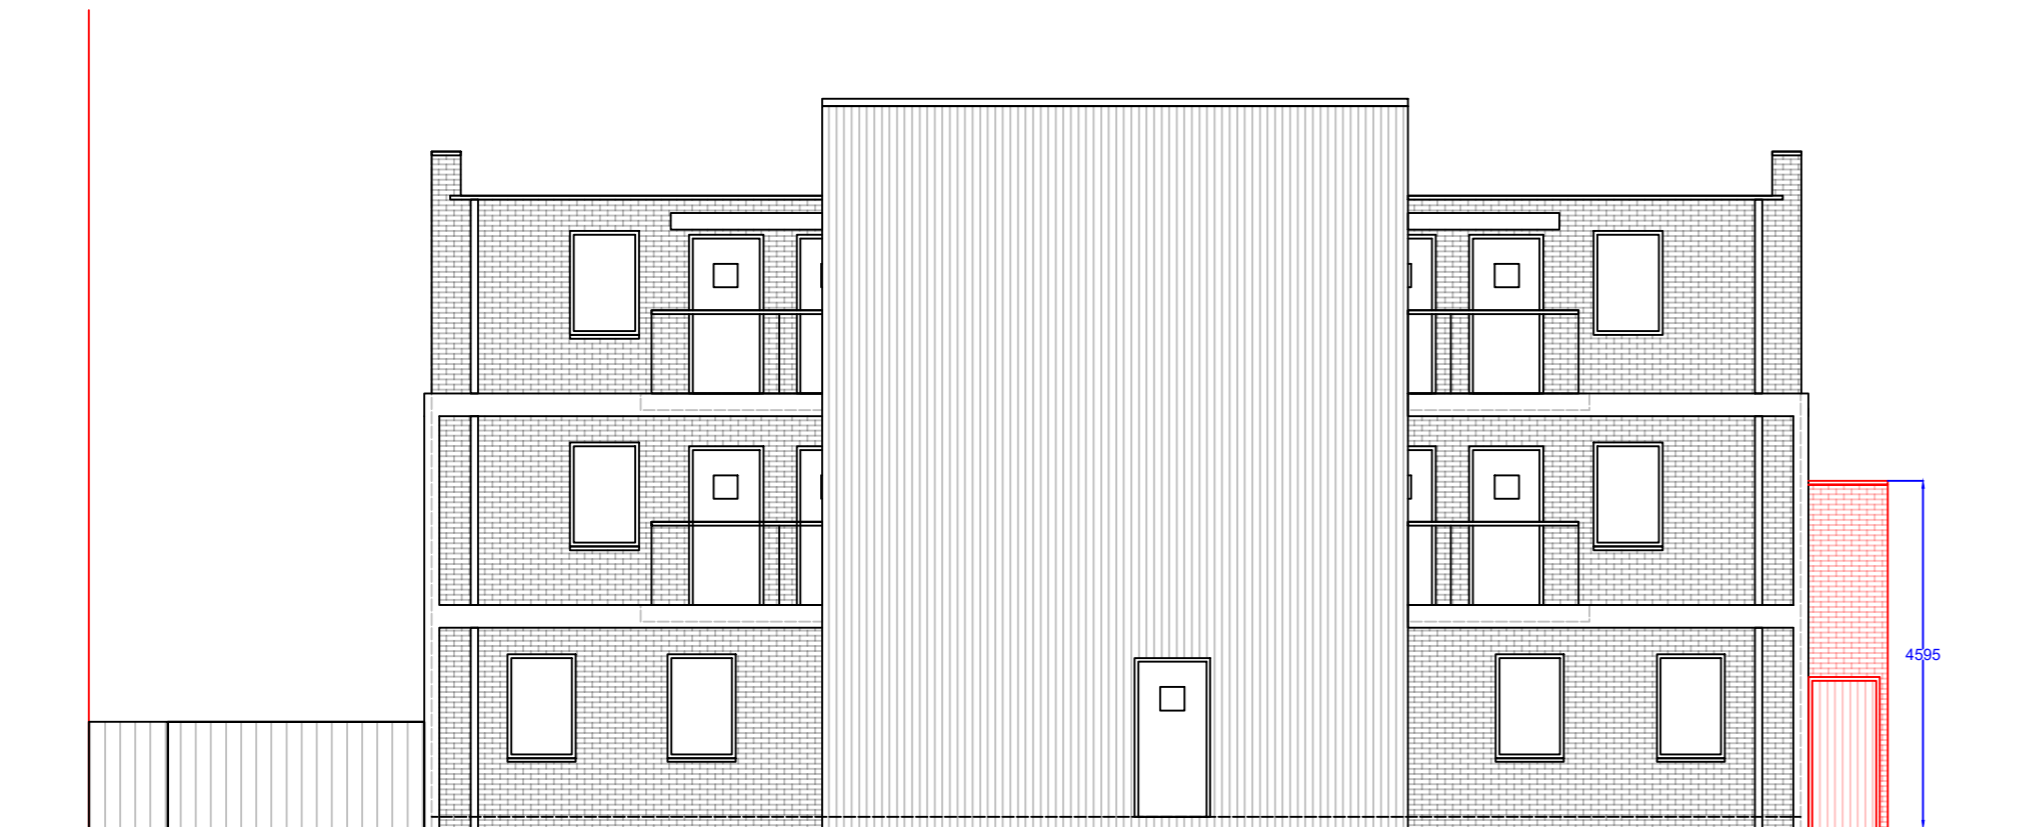

REAR NW ELEVATION

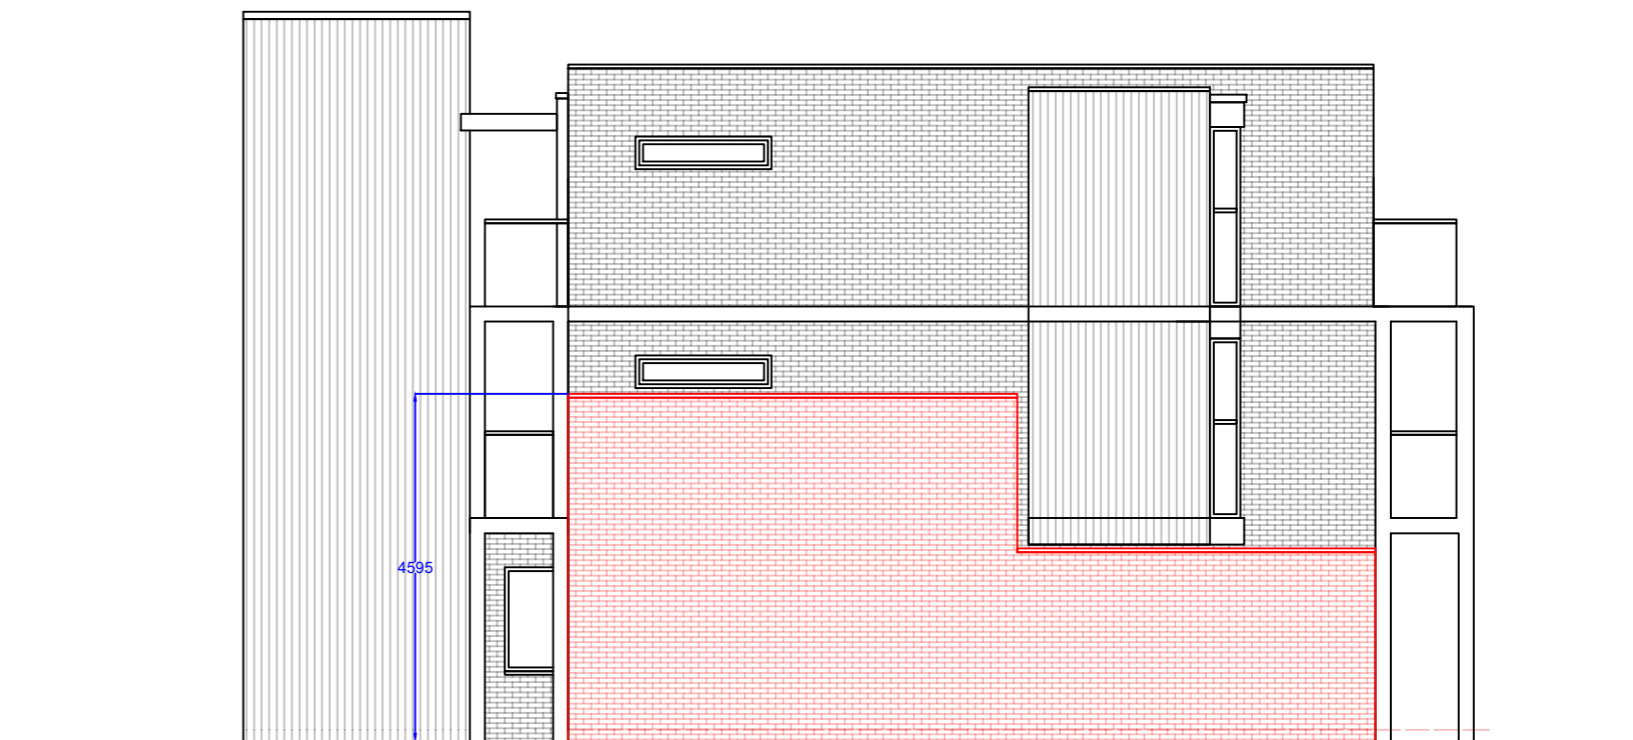

SIDE NE ELEVATION



STUDIOKAZAAD		
Status		
Planning		
<small>This document and all information herein is confidential and the intellectual property of StudioKAZAAD. It is disclosed in confidence on terms that it will not be disclosed to any third party, used, sold, loaned, licensed, or reproduced in whole or in any part in any manner or form for manufacturing, rendering or for any other purpose without the written permission of StudioKAZAAD. The copyright is retained by StudioKAZAAD.</small>		
© StudioKAZAAD		
Client Ric P		
Project Proposed Side Extension Amendment to 22/3620/FUL		
Title Proposed Elevations 46 - 50 Staines Road		
Drawn	Date:	Scale (at A4)
KOA	September 2024	1:100
Dwg no.	Revision No.	
TW25AH/PA06	-	