





FRONT ELEVATION

107 CASTELNAU

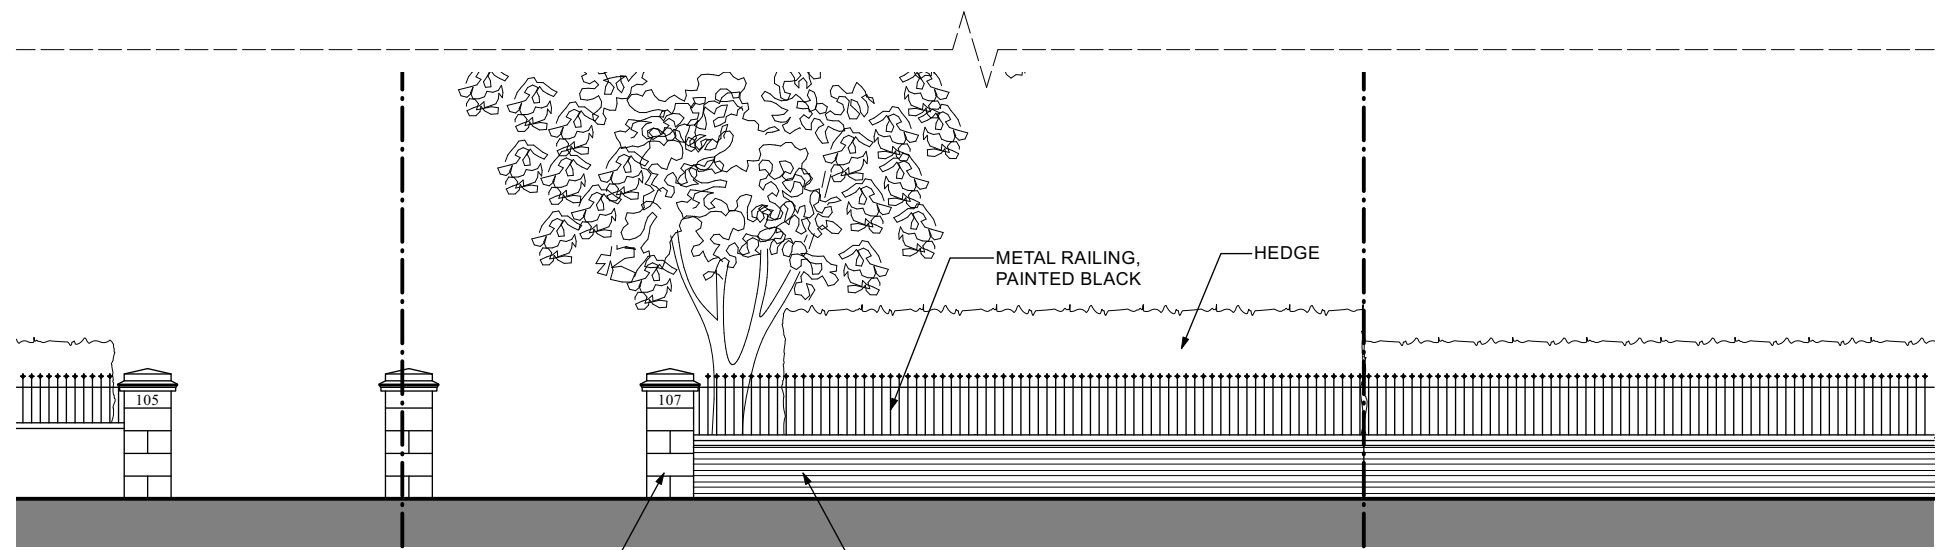

FRONT BOUNDARY WALL ELEVATION

WHITE RENDER TO BOTH PIERS
YELLOW STOCK BRICK

 

Revisions	<ol style="list-style-type: none"> This drawing remains copyright of DyerGrimes Architects Limited and may not be reproduced or copied without consent in writing. Do not scale drawing use figured dimensions only. Any discrepancies between site and drawings to be reported to the architect immediately. Read in conjunction with all relevant structural and mechanical & electrical engineers drawings. Dimensions critical to proposed building works must be checked on site before building works commences, as certain assumptions have been made due to lack of accessibility and anomalies in the existing building. 	Client & Address Mr Dyalan Nayager 107 Castelnau, Barnes, London, SW13 9EL		Title Existing Front Elevation	
		Date 03.09.24	Scale 1: 100 @ A3	No. 0654(00)08	Rev. -