



2523.000N
7494.000E
FIT MARK

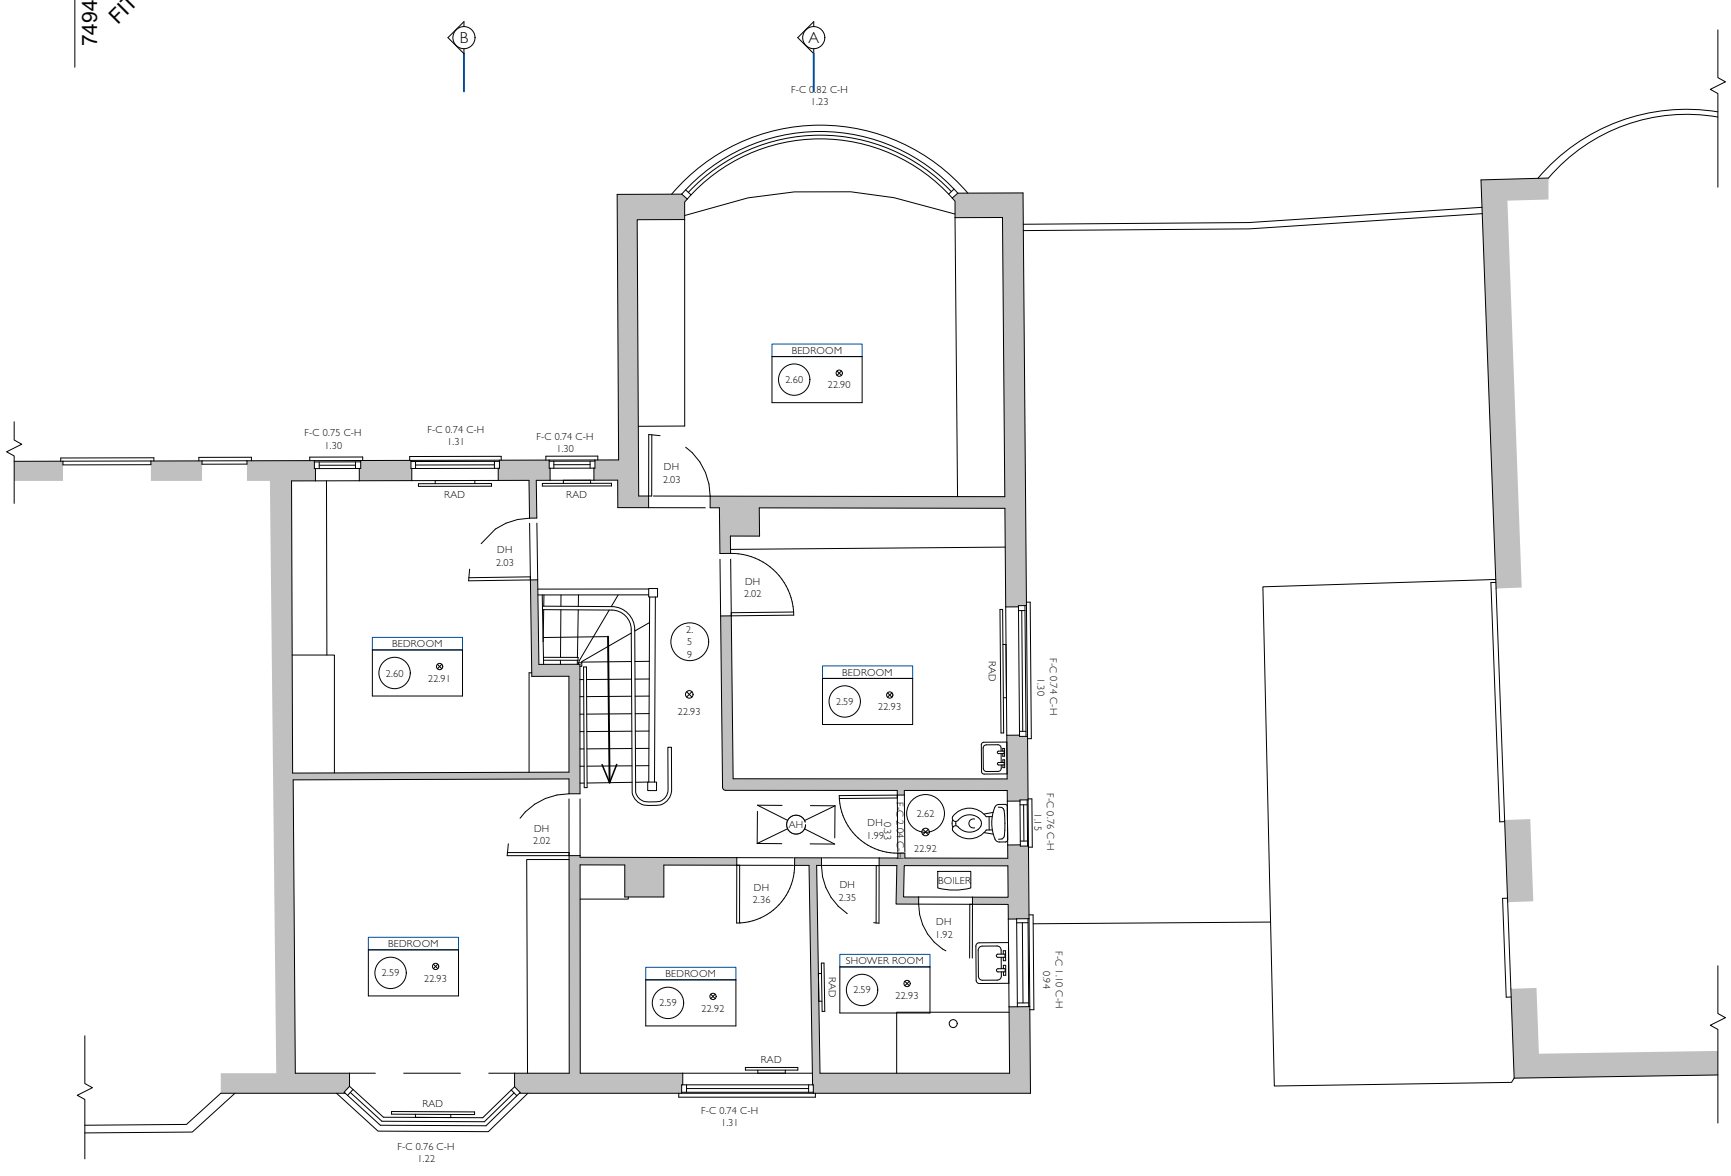

FIT MARK
2504.000N
7513.000E

FIRST FLOOR PLAN

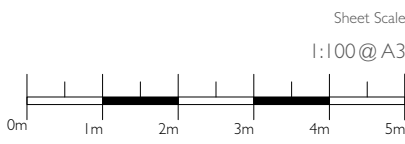

Sheet Scale
1:100 @ A3

Client
Mr & Mrs D Harwood

Project Title
252 Sheen Lane

Sheet Title
First Floor Plan as Existing

05 24 1104 P012 - Date Rev Notes

ABL3
ARCHITECTS