




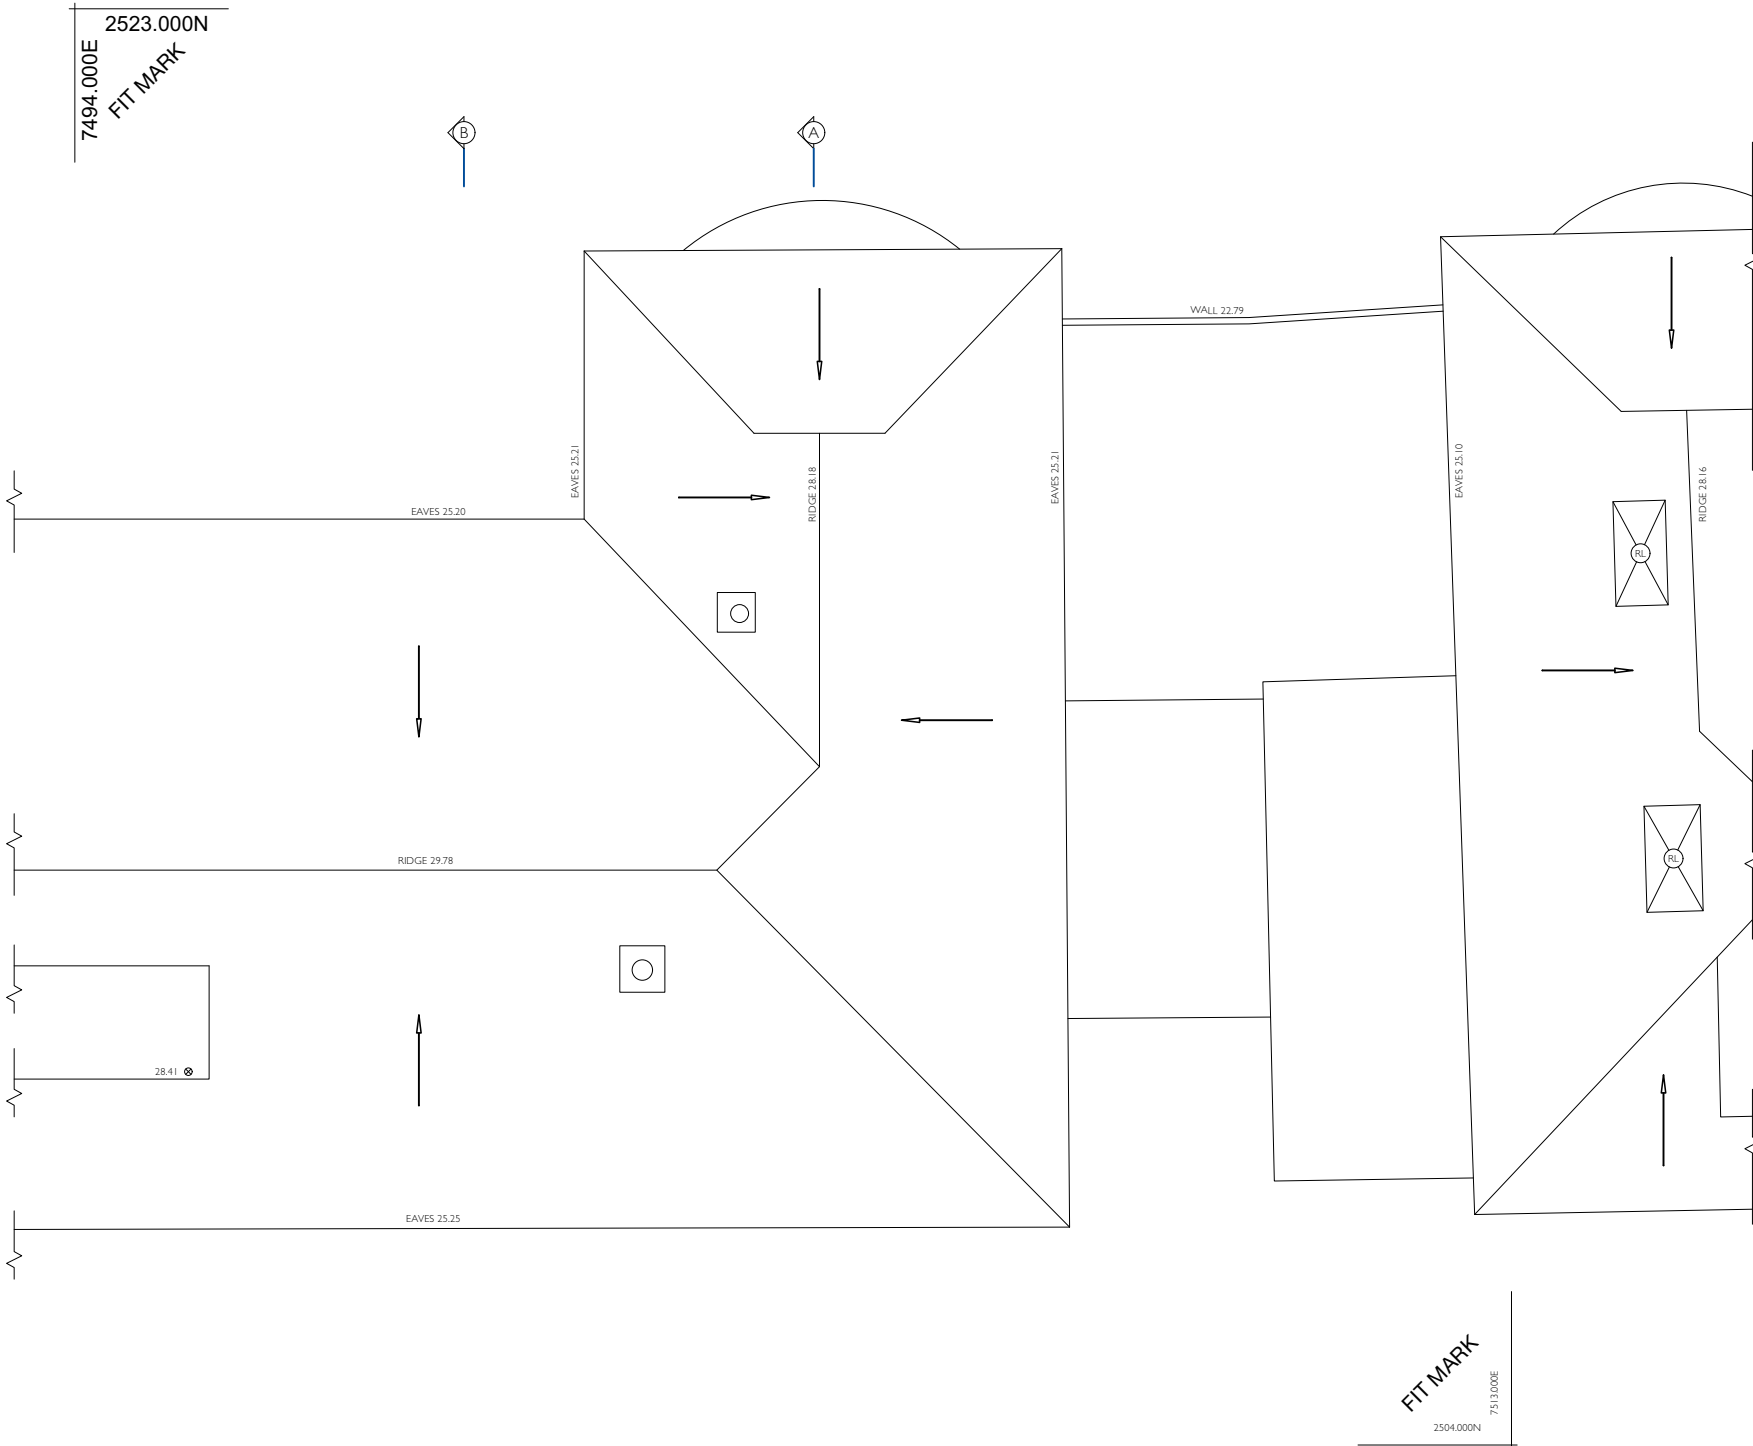

ROOF PLAN

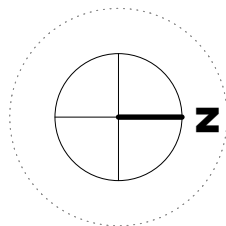

ABL3 Architects
27 Bulwer Street, W12 8AR
1104-P010-020 Plans and elevations as existing.vwx

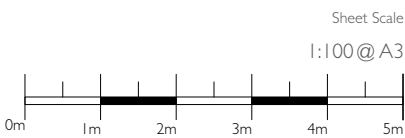

Client
Mr & Mrs D Harwood

Project Title
252 Sheen Lane

Sheet Title
Roof Plan as Existing

05 24

1104

P014

-

Date Rev. Notes

ABL3
ARCHITECTS