




7494.000E  
2523.000N  
FIT MARK

FIT MARK  
7513.000E  
2504.000N

FIRST FLOOR PLAN

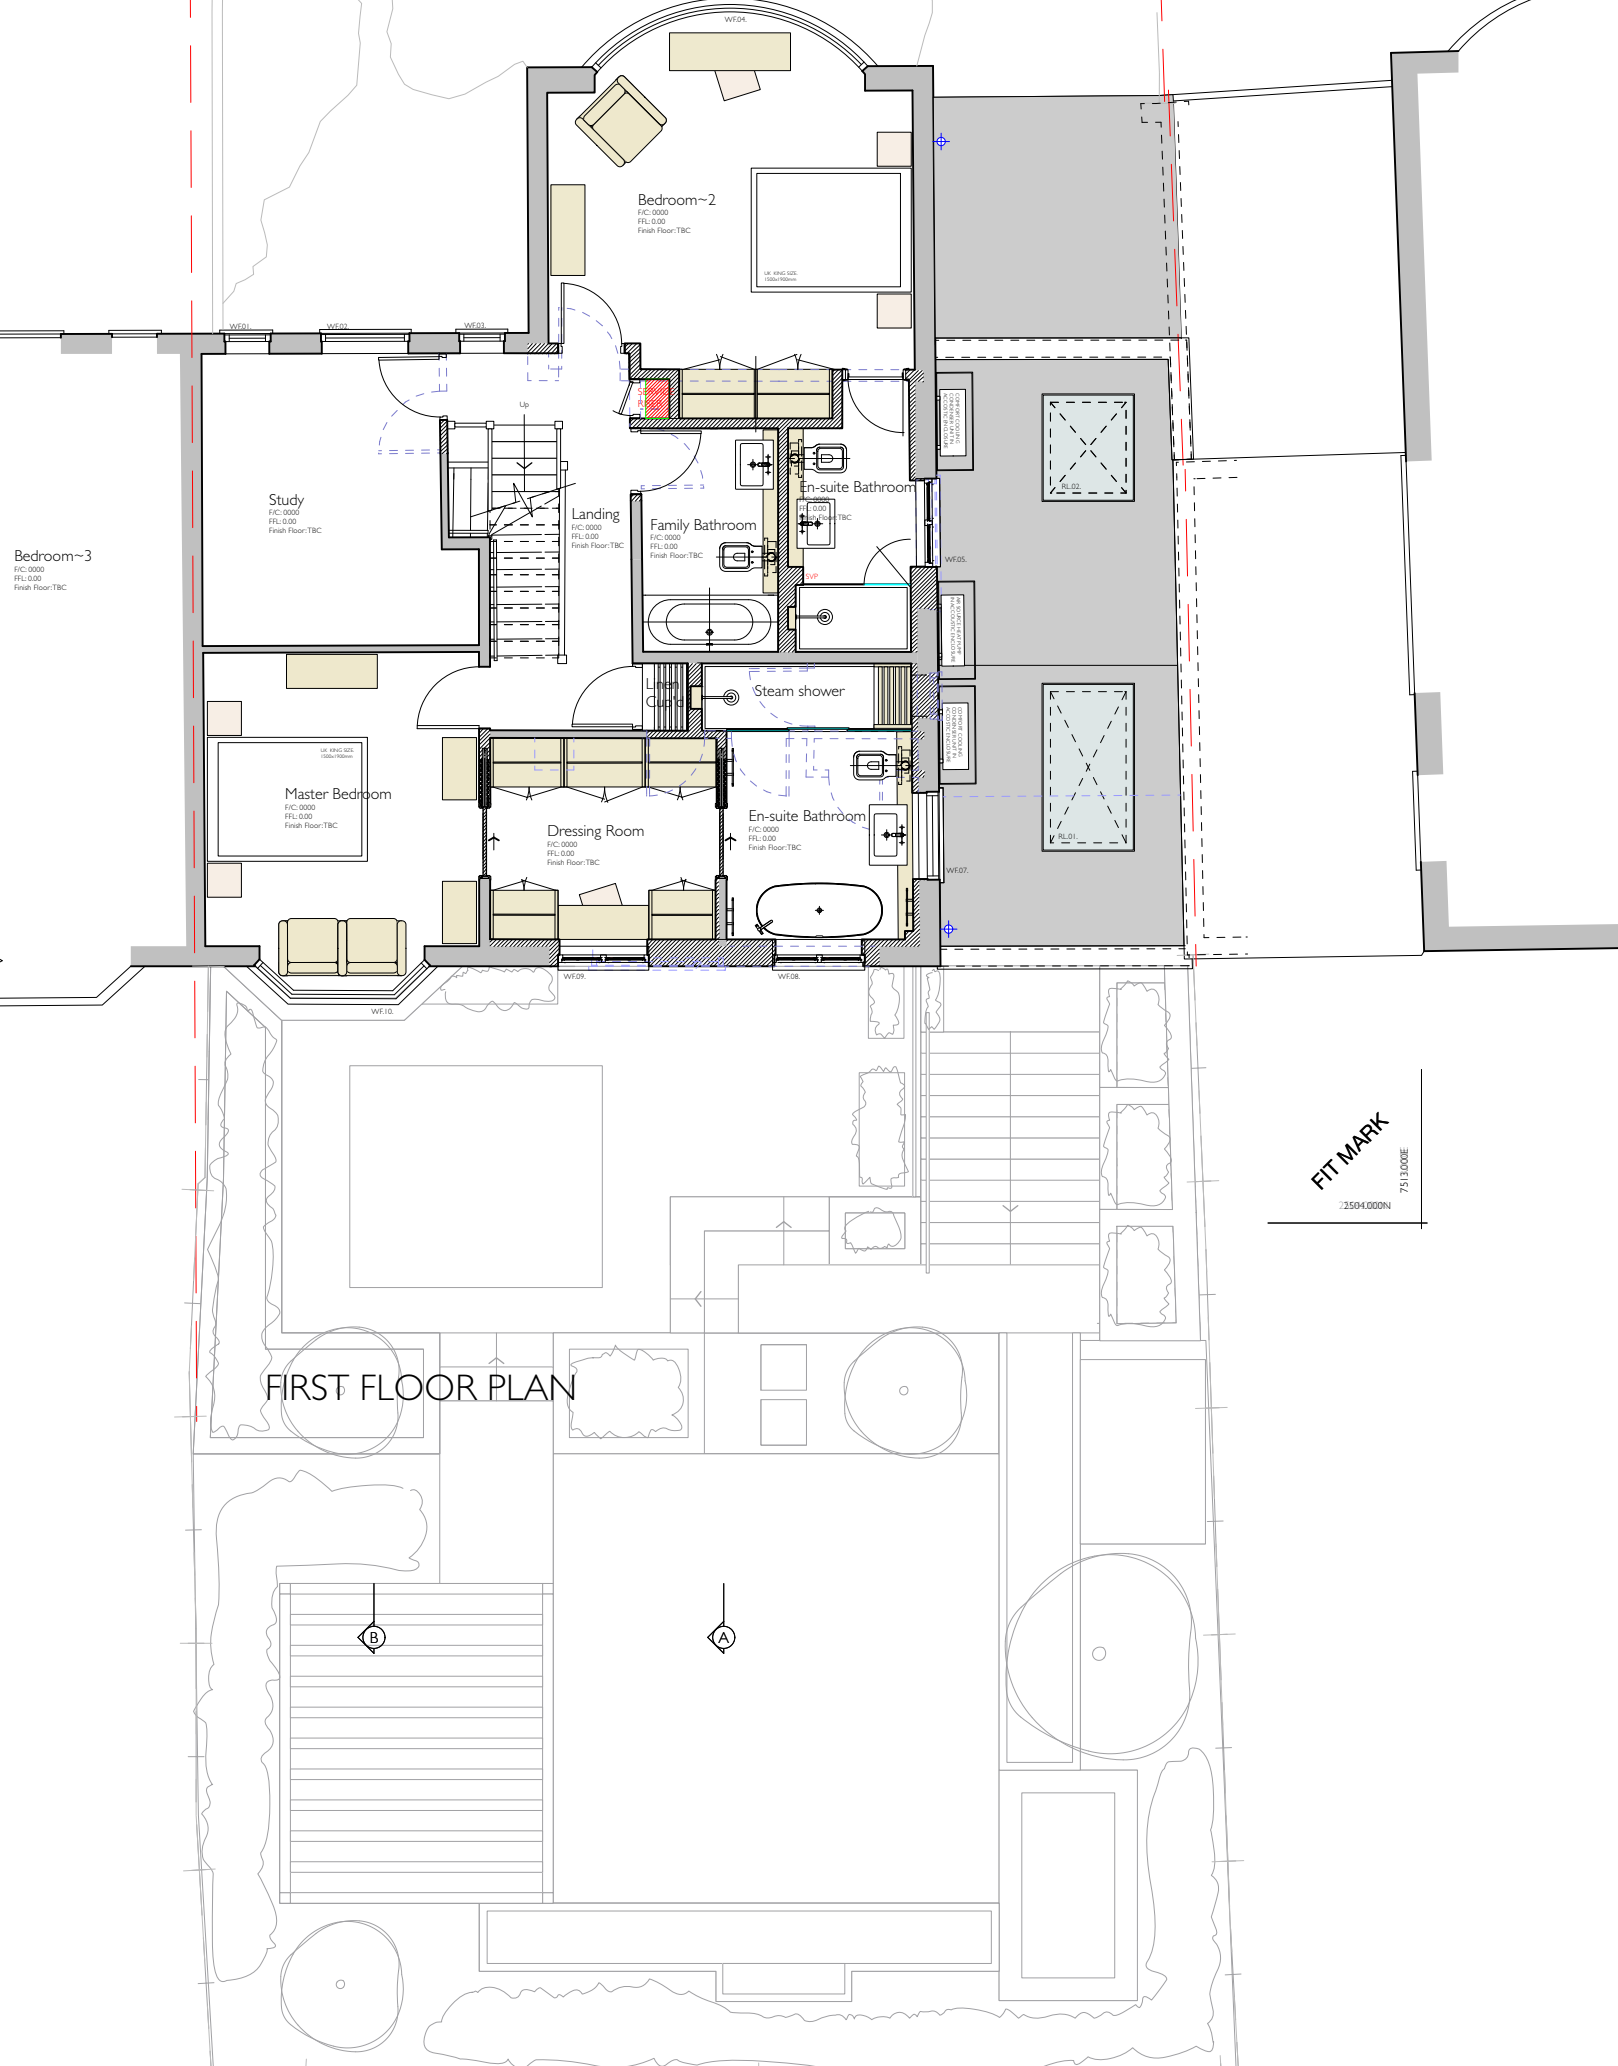

Sheet Scale  
1:100 @ A3

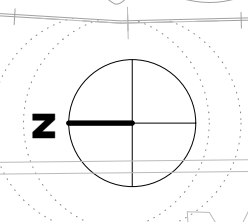 

Client  
Mr & Mrs D Harwood

Project Title  
252 Sheen Lane

Sheet Title  
First Floor Plan as proposed

05 24 I104 P112 A

Date 22/08/2024  
Rev. A  
Notes Plan updated

**ABL3**  
ARCHITECTS

