




7494.000E
2523.000N
FIT MARK

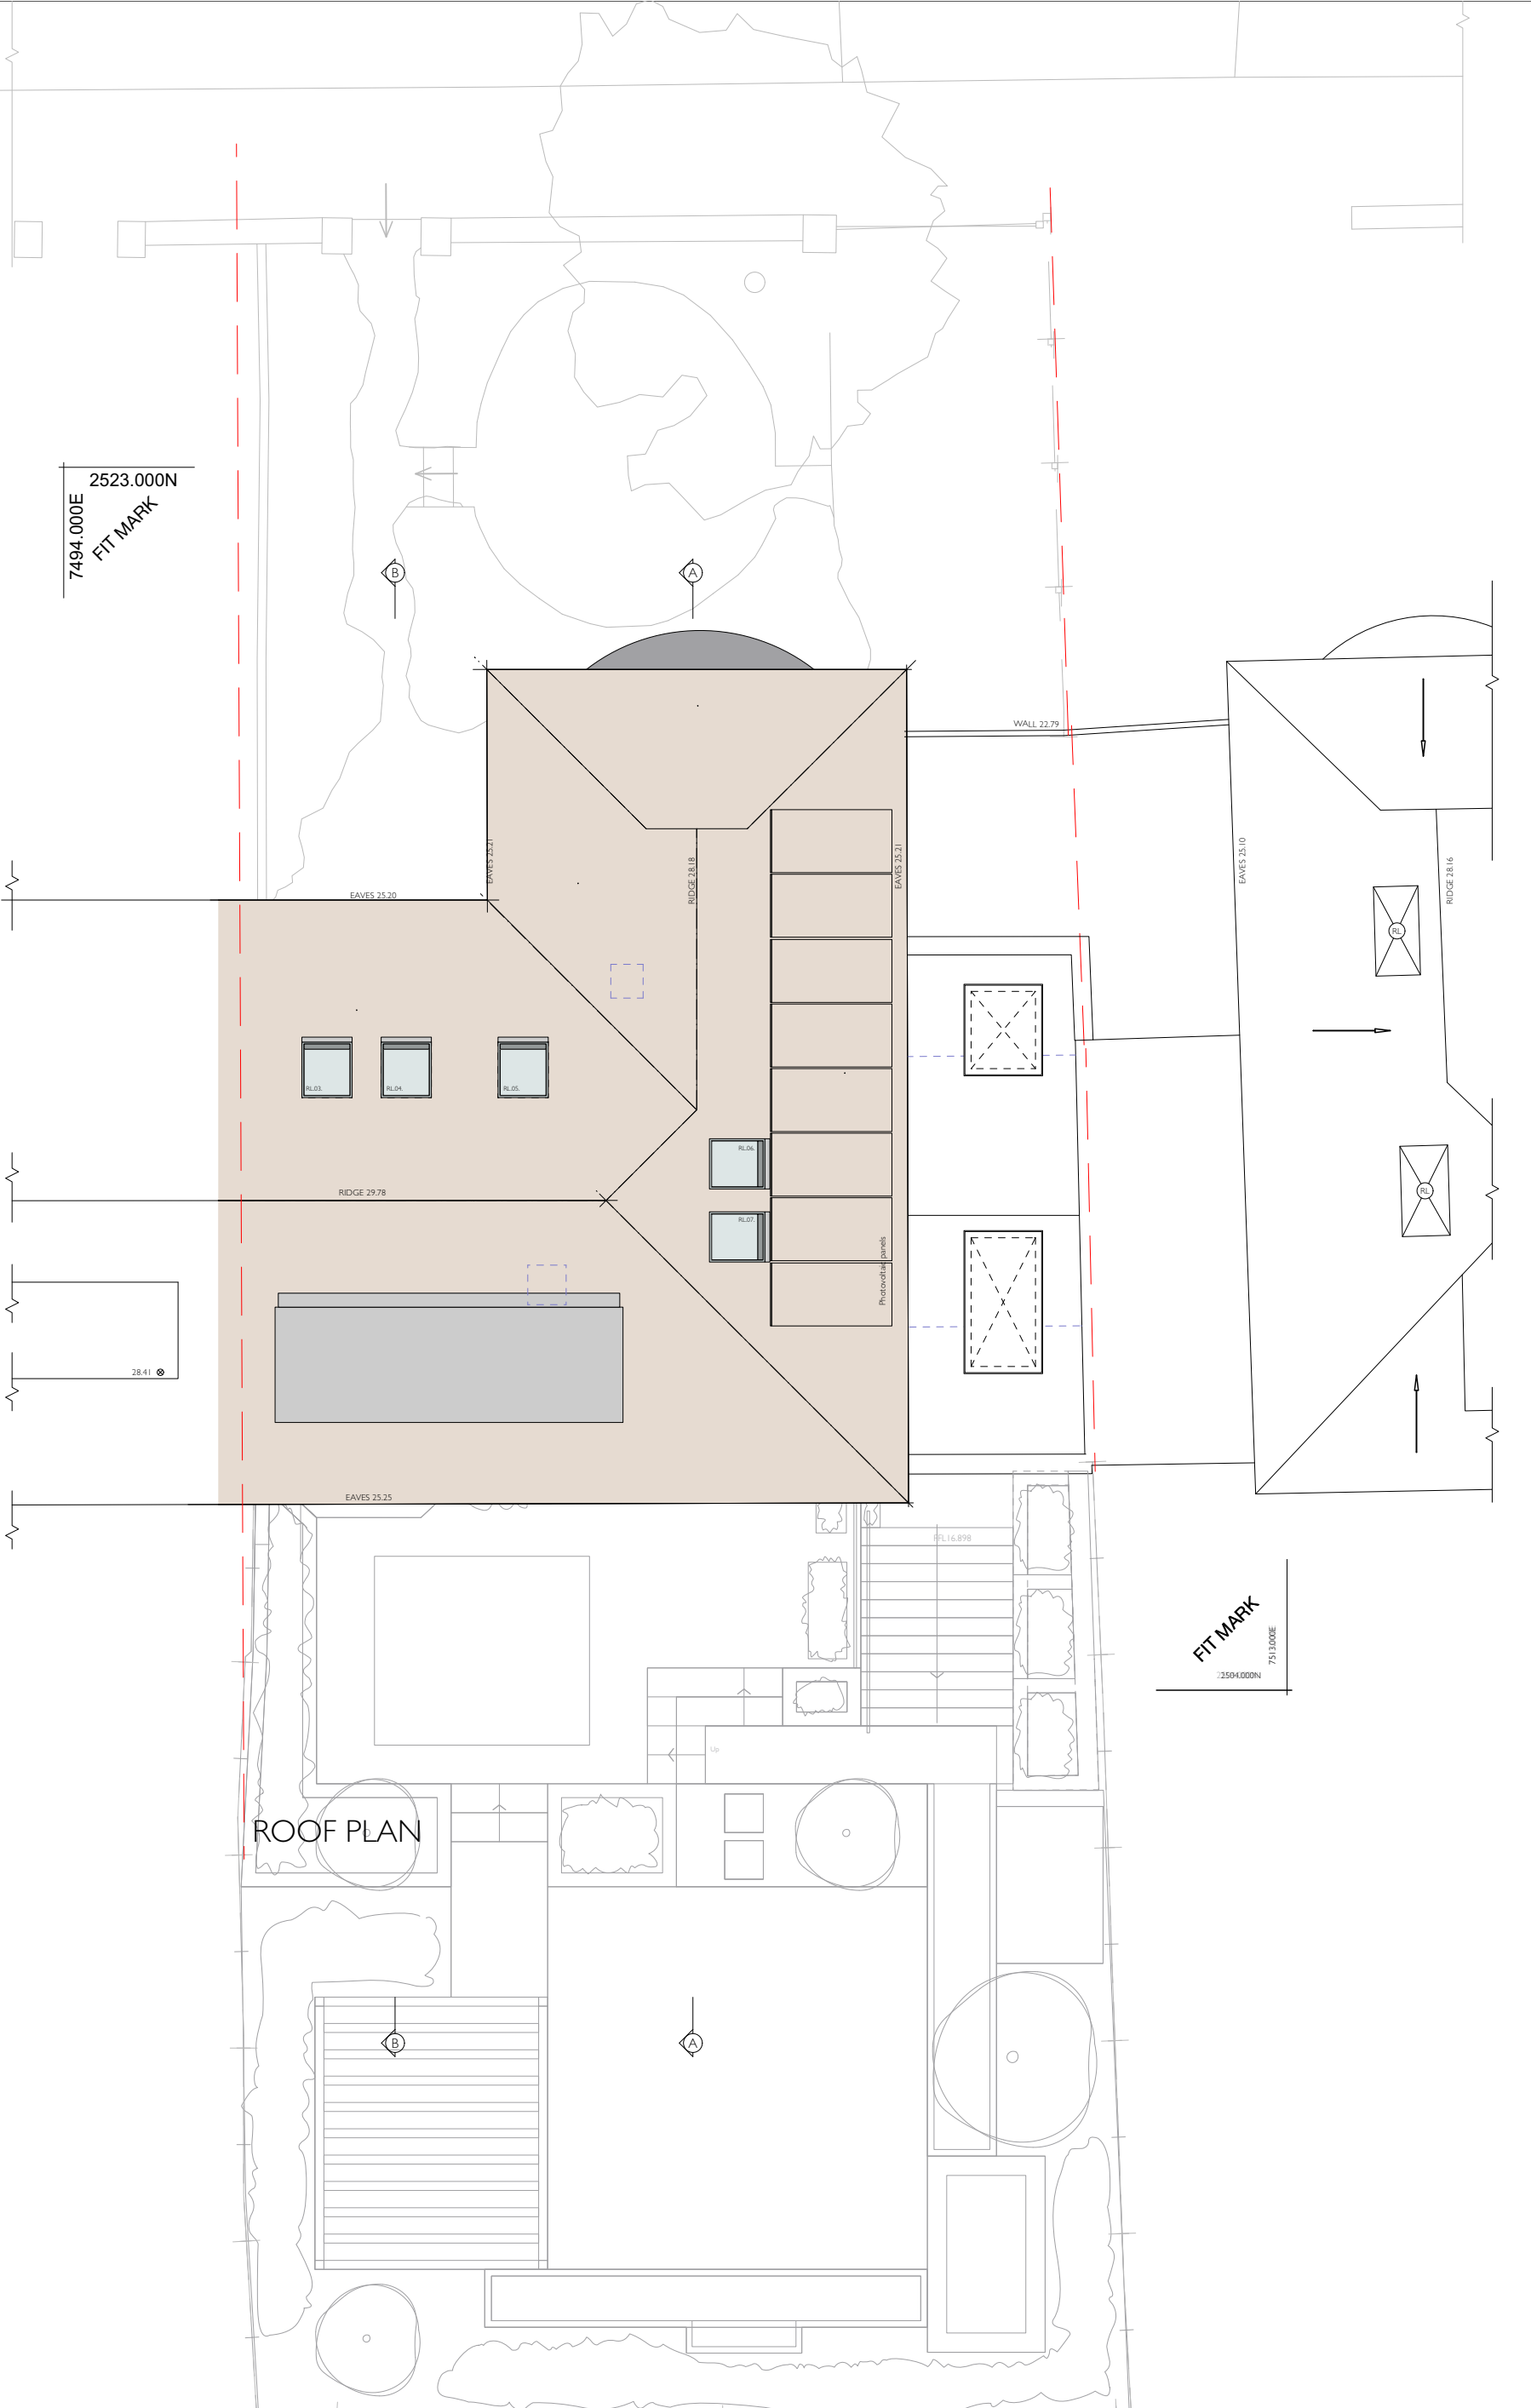

FIT MARK
7513.000E
2504.000N

ROOF PLAN

Sheet Scale
1:100@A3

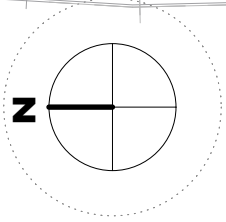 

Client
Mr & Mrs D Harwood

Project Title
252 Sheen Lane

Sheet Title
Roof Plan as Proposed

05 24

1104

PI14

A

Date Rev. Notes
22/08/2024 A Plan updated

ABL3
ARCHITECTS



Thames Works, Unit 3,
London W4 2PD

1104-Planning drawings as proposed.vwx