



7494.000E
2523.000N
FIT MARK


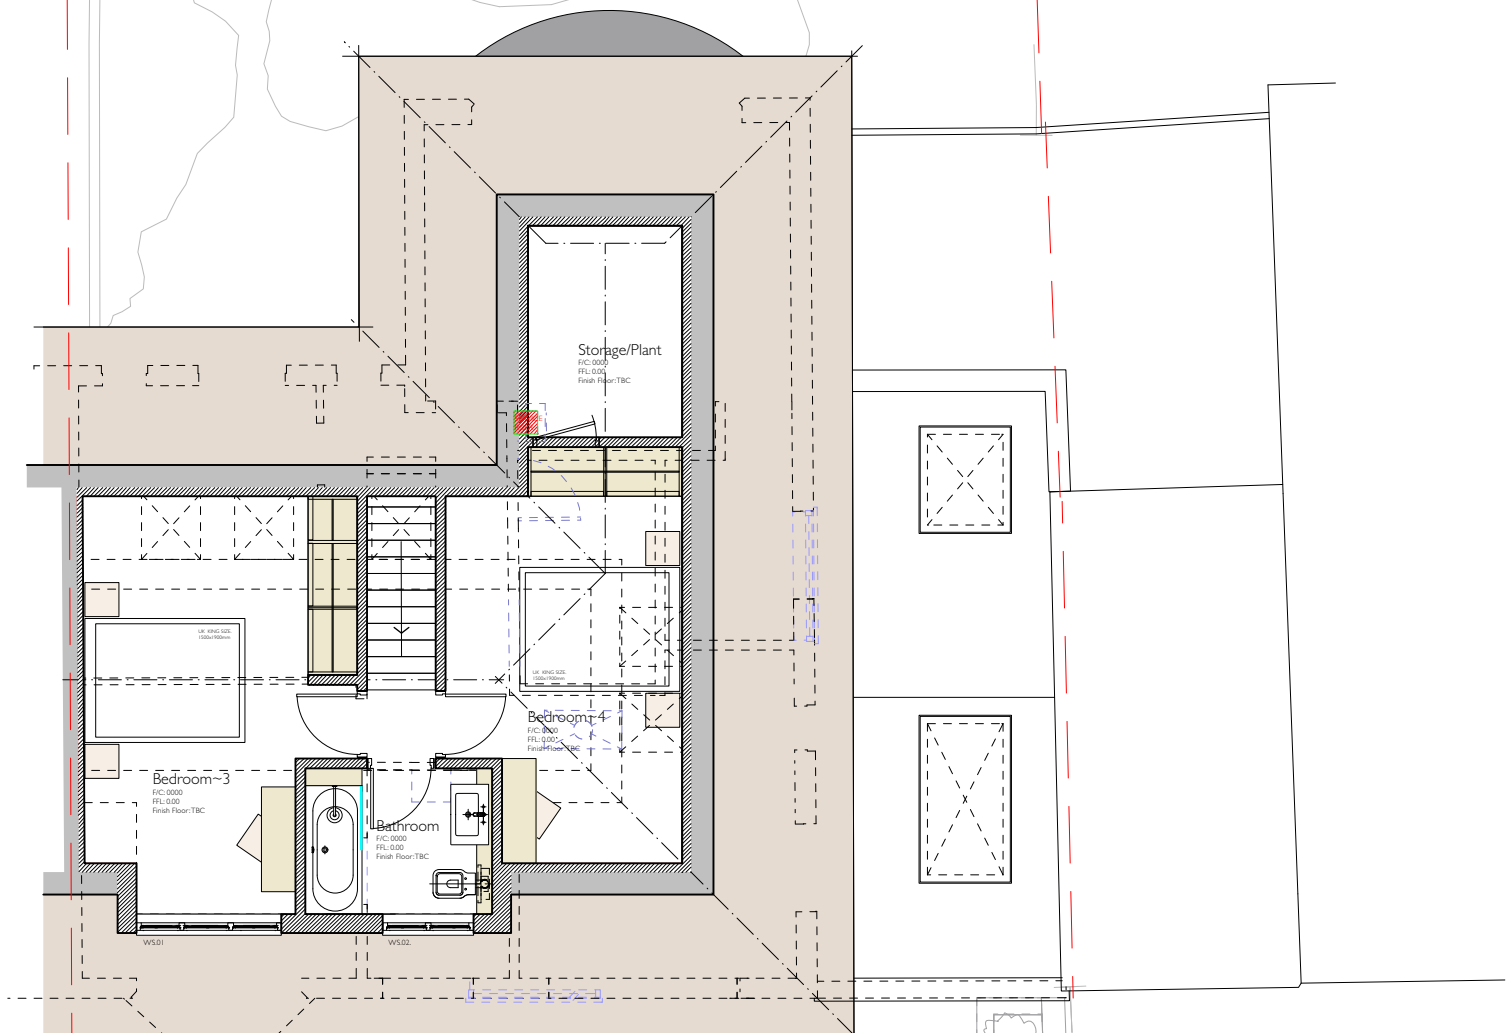


FIT MARK
7513.000E
2504.000N

ATTIC FLOOR PLAN

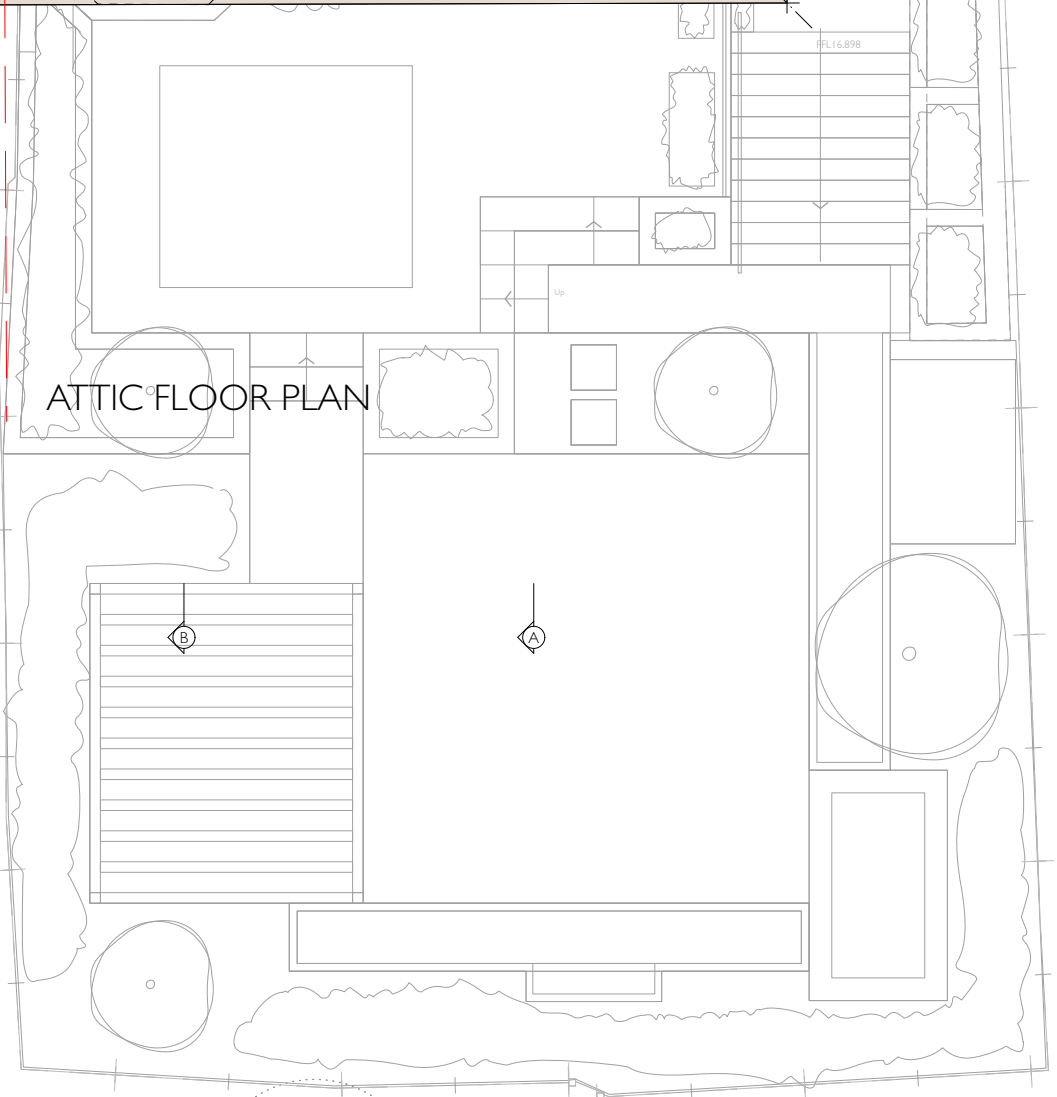

Thames Works, Unit 3,
London W4 2PD
1104-Planning drawings as proposed.vwx

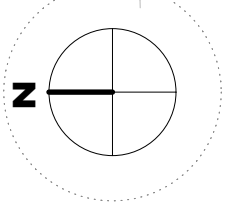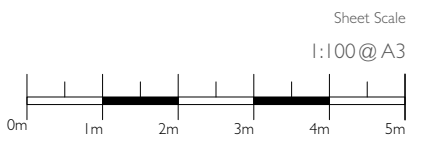

Client: Mr & Mrs D Harwood
Project Title: 252 Sheen Lane
Sheet Title: Attic Floor Plan as Proposed

05 24 1104 P113 A

Date: 22/08/2024
Rev: A
Notes: Plan updated

ABL3

ARCHITECTS