


EXISTING SIDE ELEVATION FROM No 44

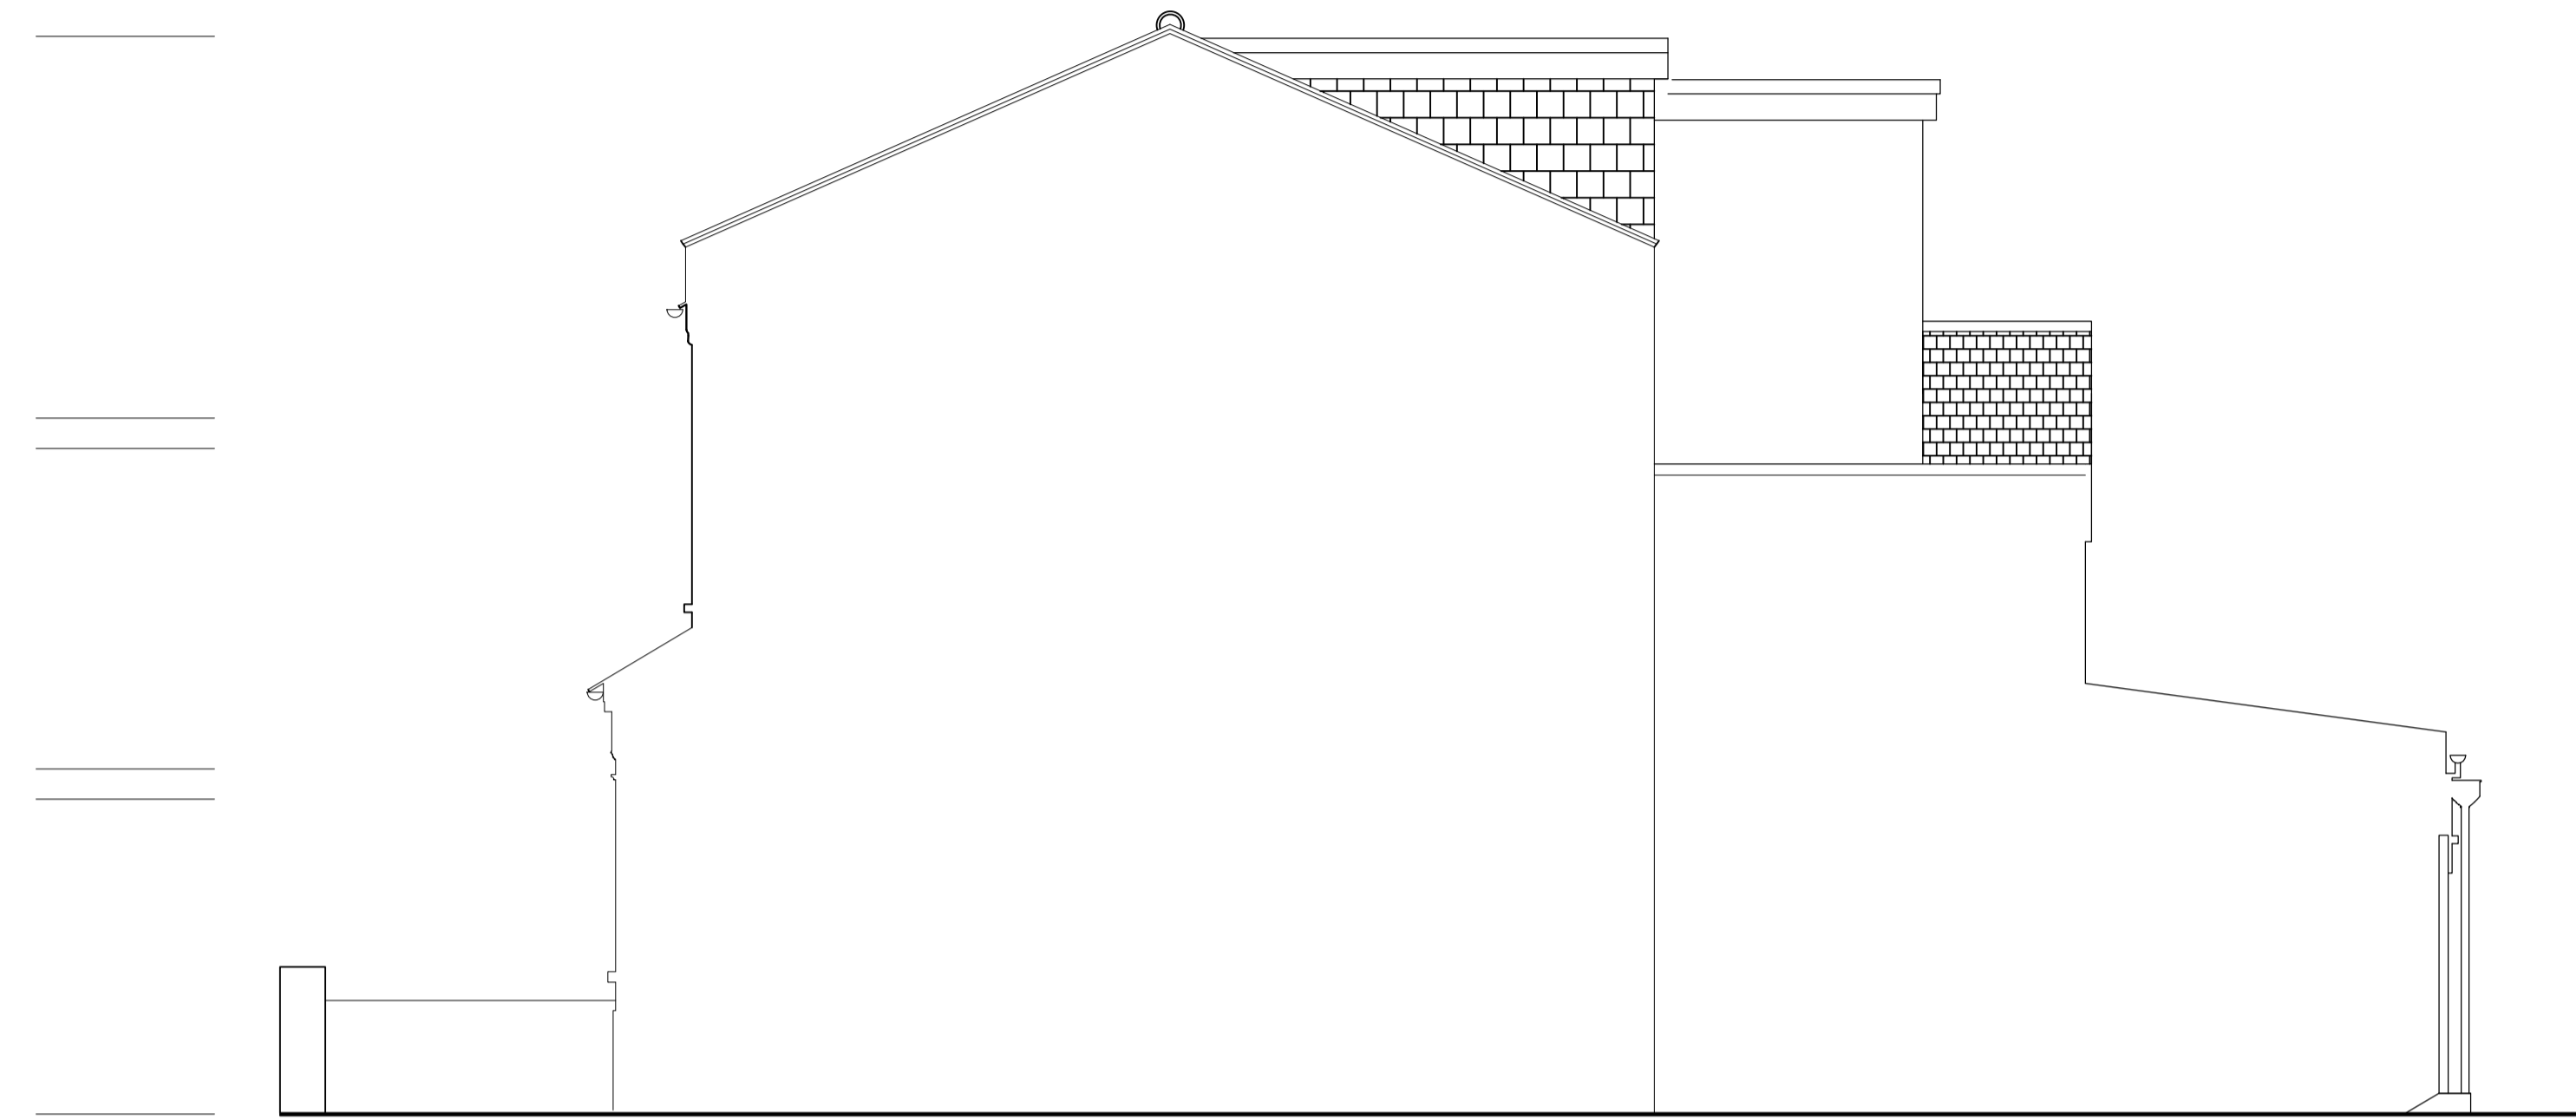

EXISTING SIDE ELEVATION FROM No 48



EXISTING FRONT ELEVATION



EXISTING REAR ELEVATION

revisions Rear elevation dormer heights corrected A

project
46 St Margarets Grove
Twickenham
TW1 1JG

client
Catherine Coton

drawing title
Existing Elevations
Planning

SEPIA DESIGN
Chartered Architectural Technologists
20-22 St Dunstons Road
Feltham, Middlesex
Tel: 0208 831 9629
Mob: 07595 032 939
E-mail: info@sepiadesign.co.uk



date Aug 24 number A240217PA- 002

scale 1:50 @ A1 revision A