




PLAN ON FIRST FLOOR AS EXISTING. Scale 1 to 100.

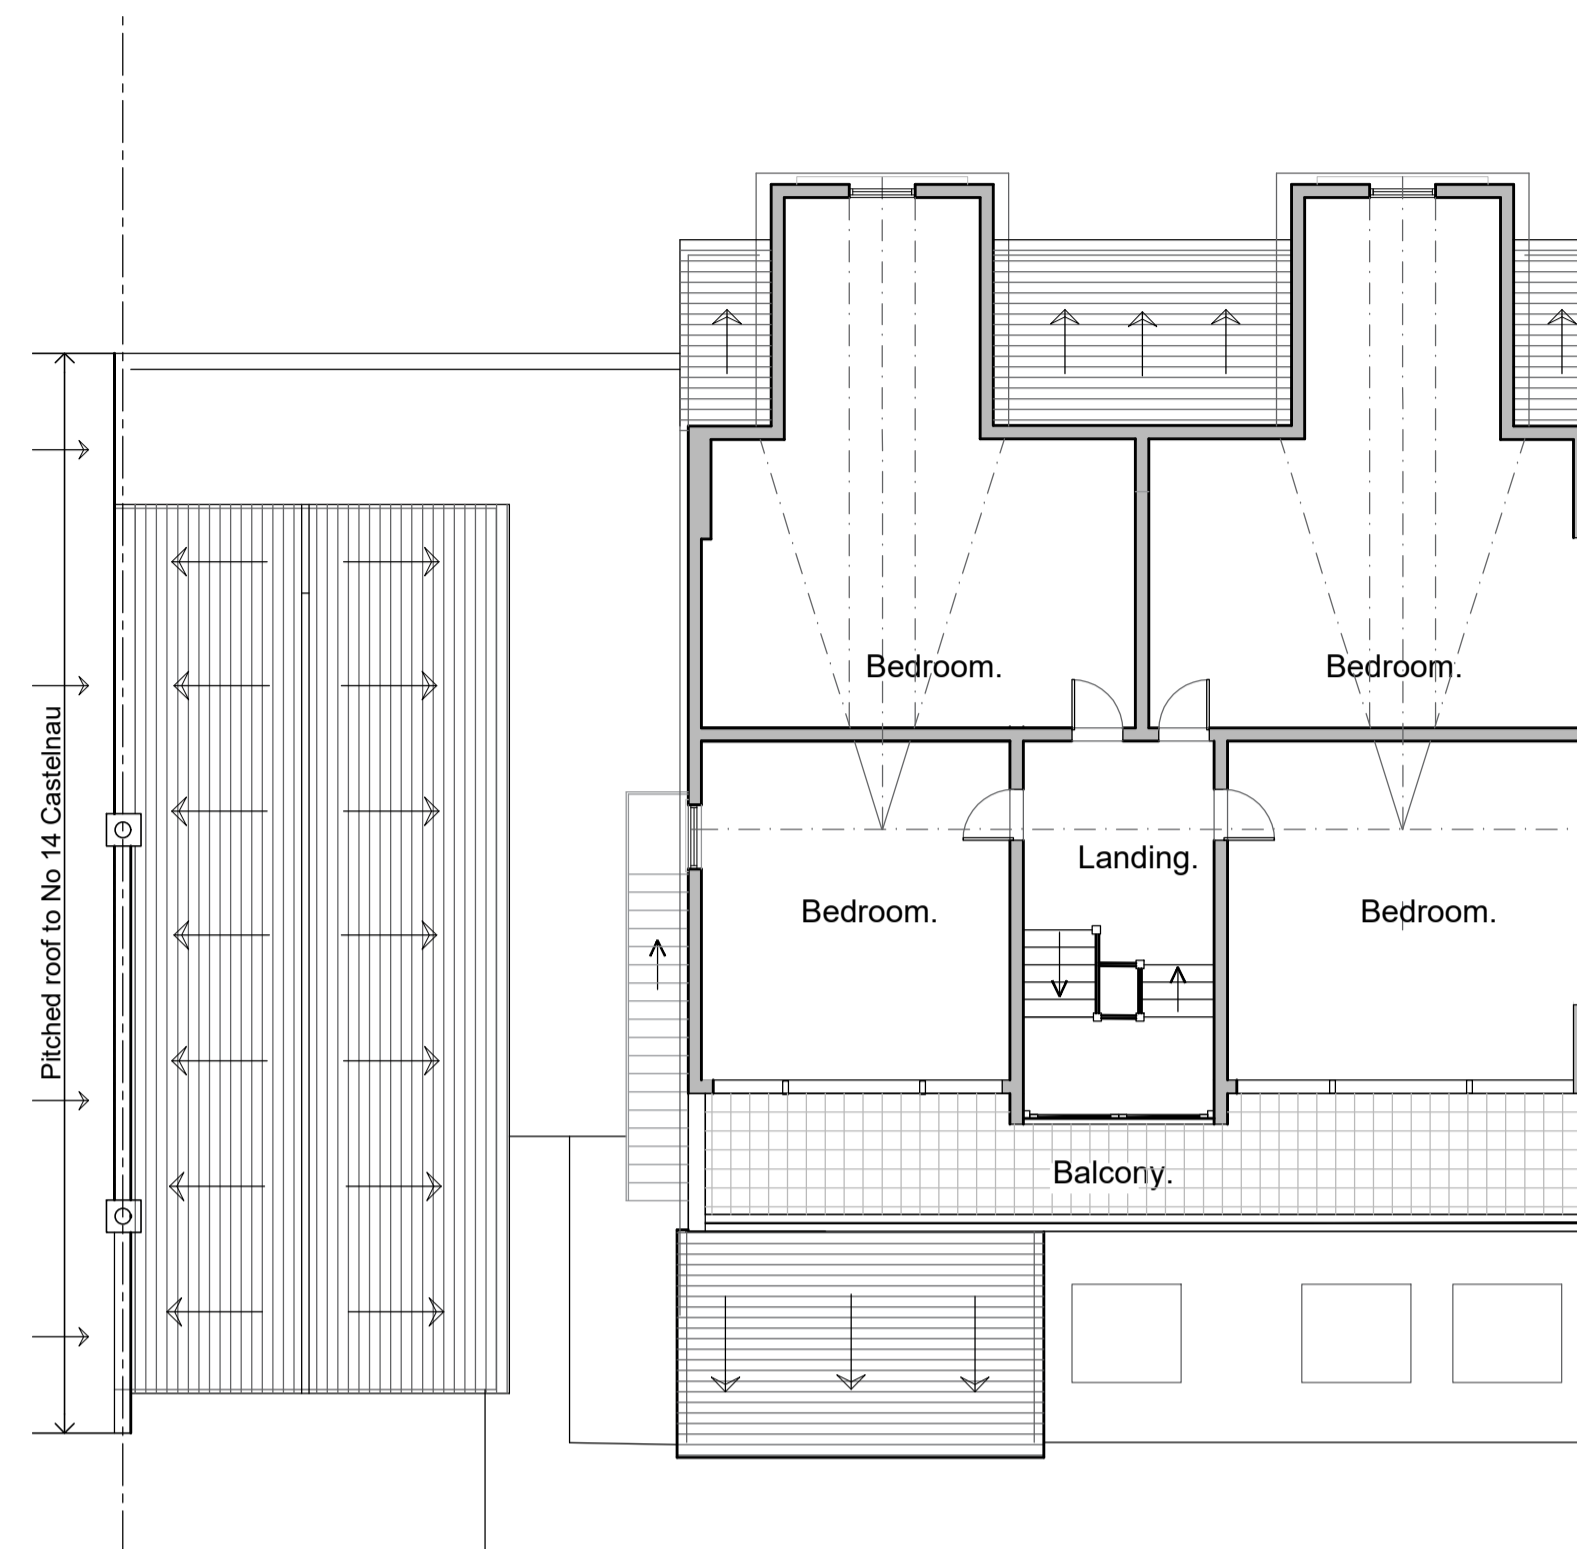


PLAN ON SECOND FLOOR AS EXISTING. Scale 1 to 100.

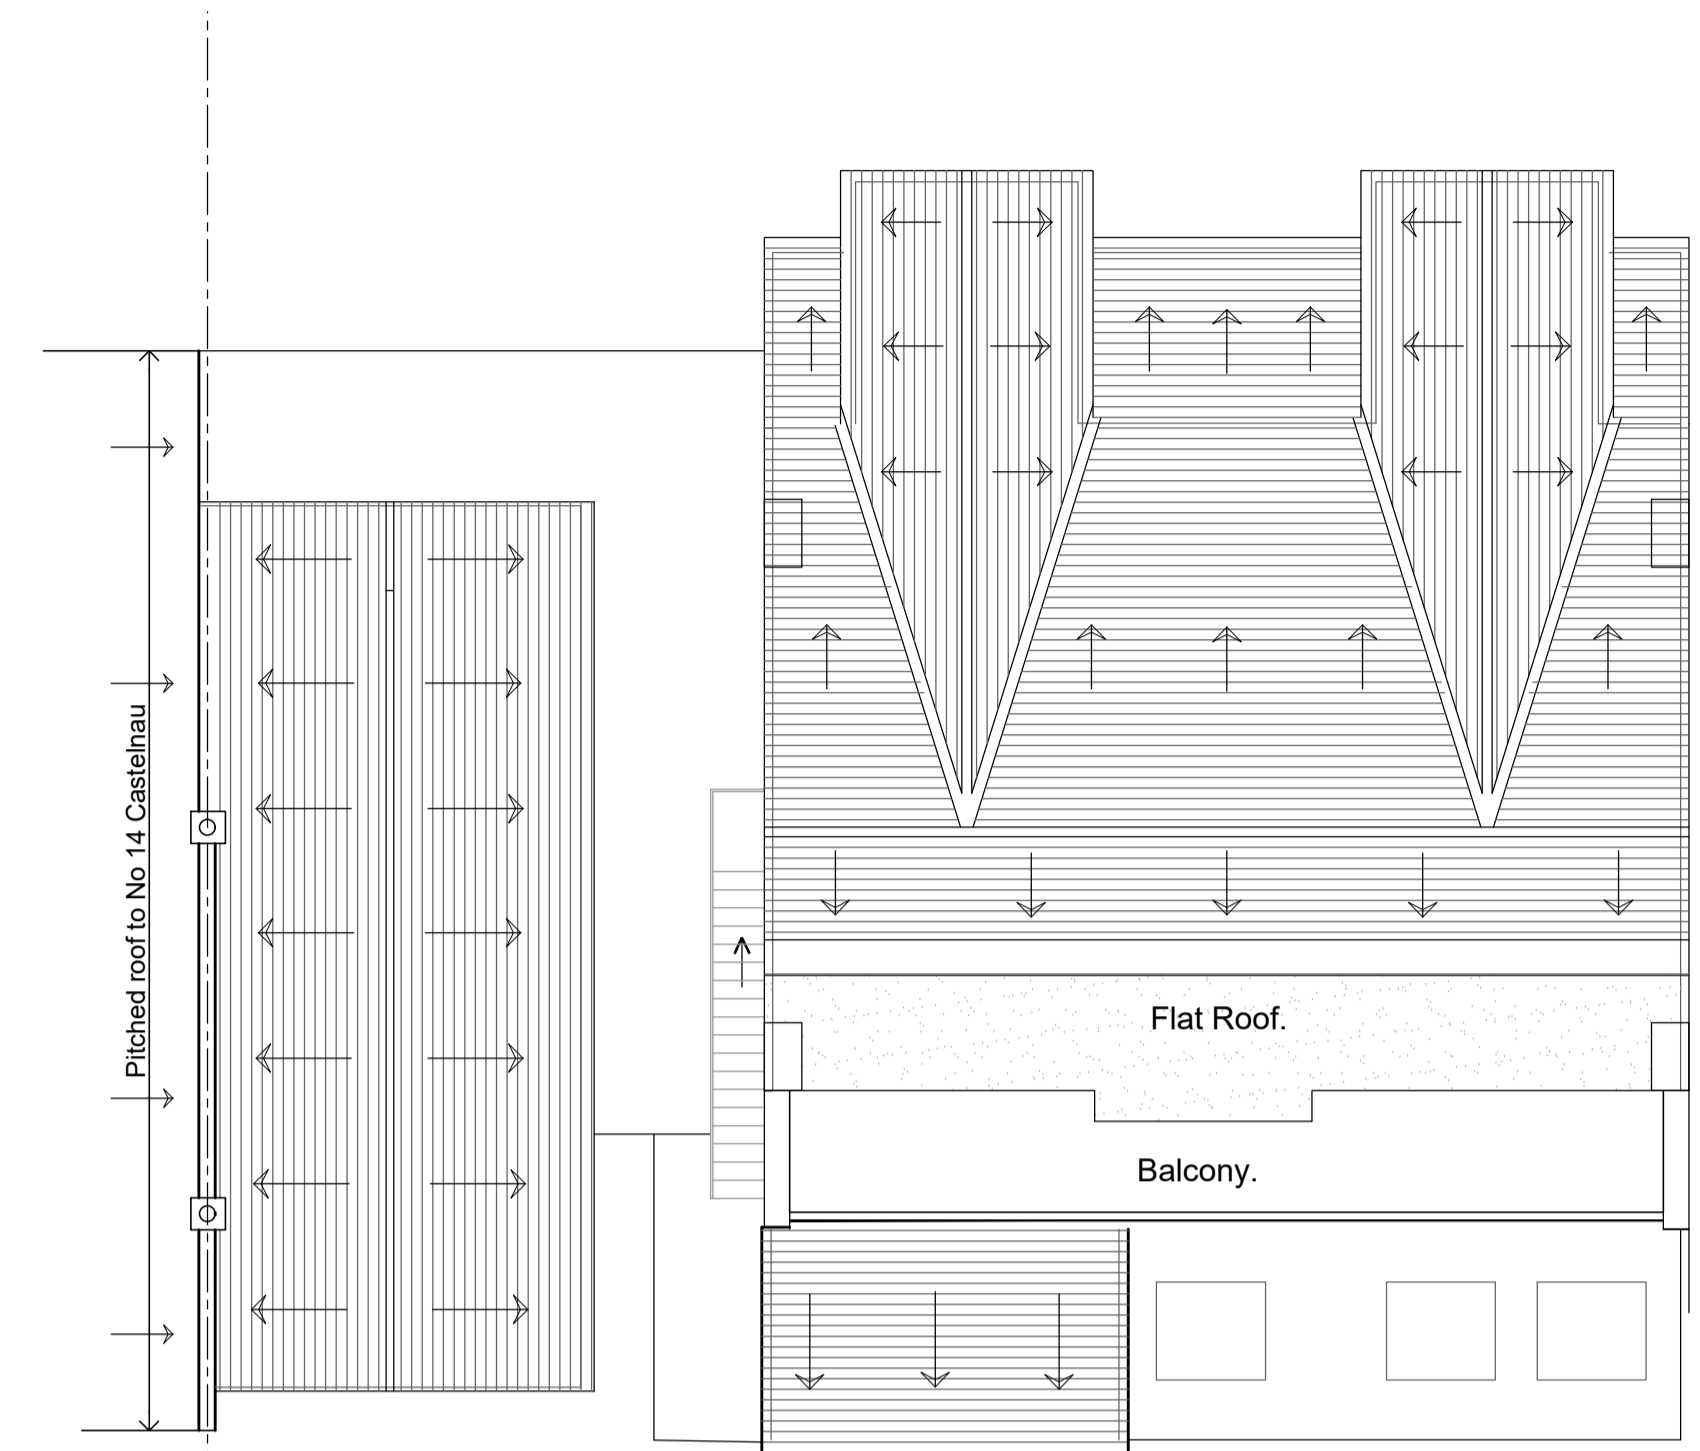


PLAN ON ROOF AS EXISTING. Scale 1 to 100.

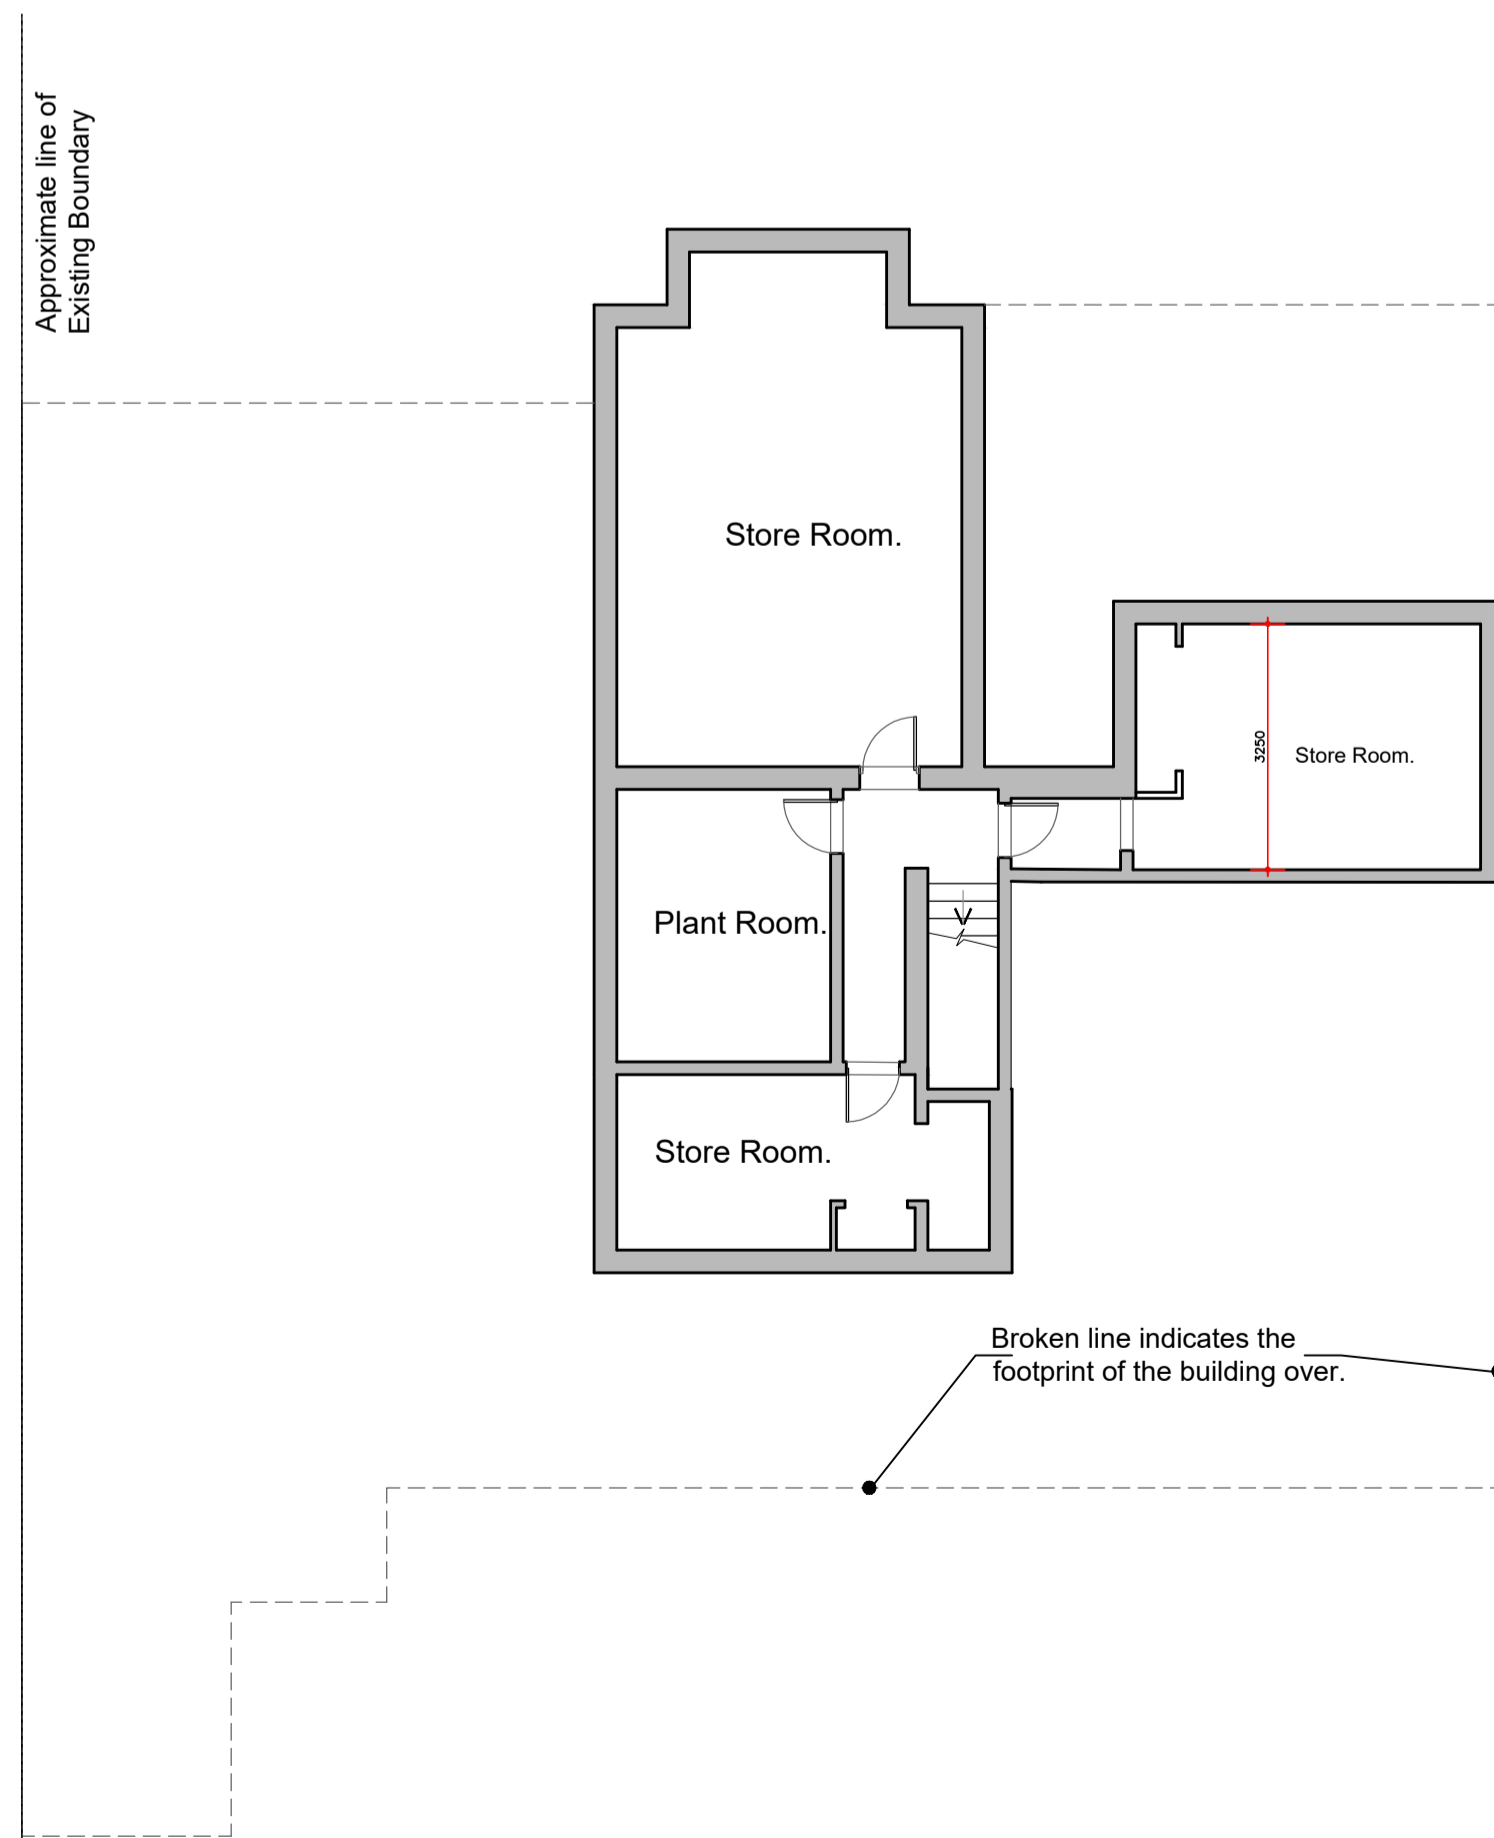

PLAN ON BASEMENT AS EXISTING. Scale 1 to 100.

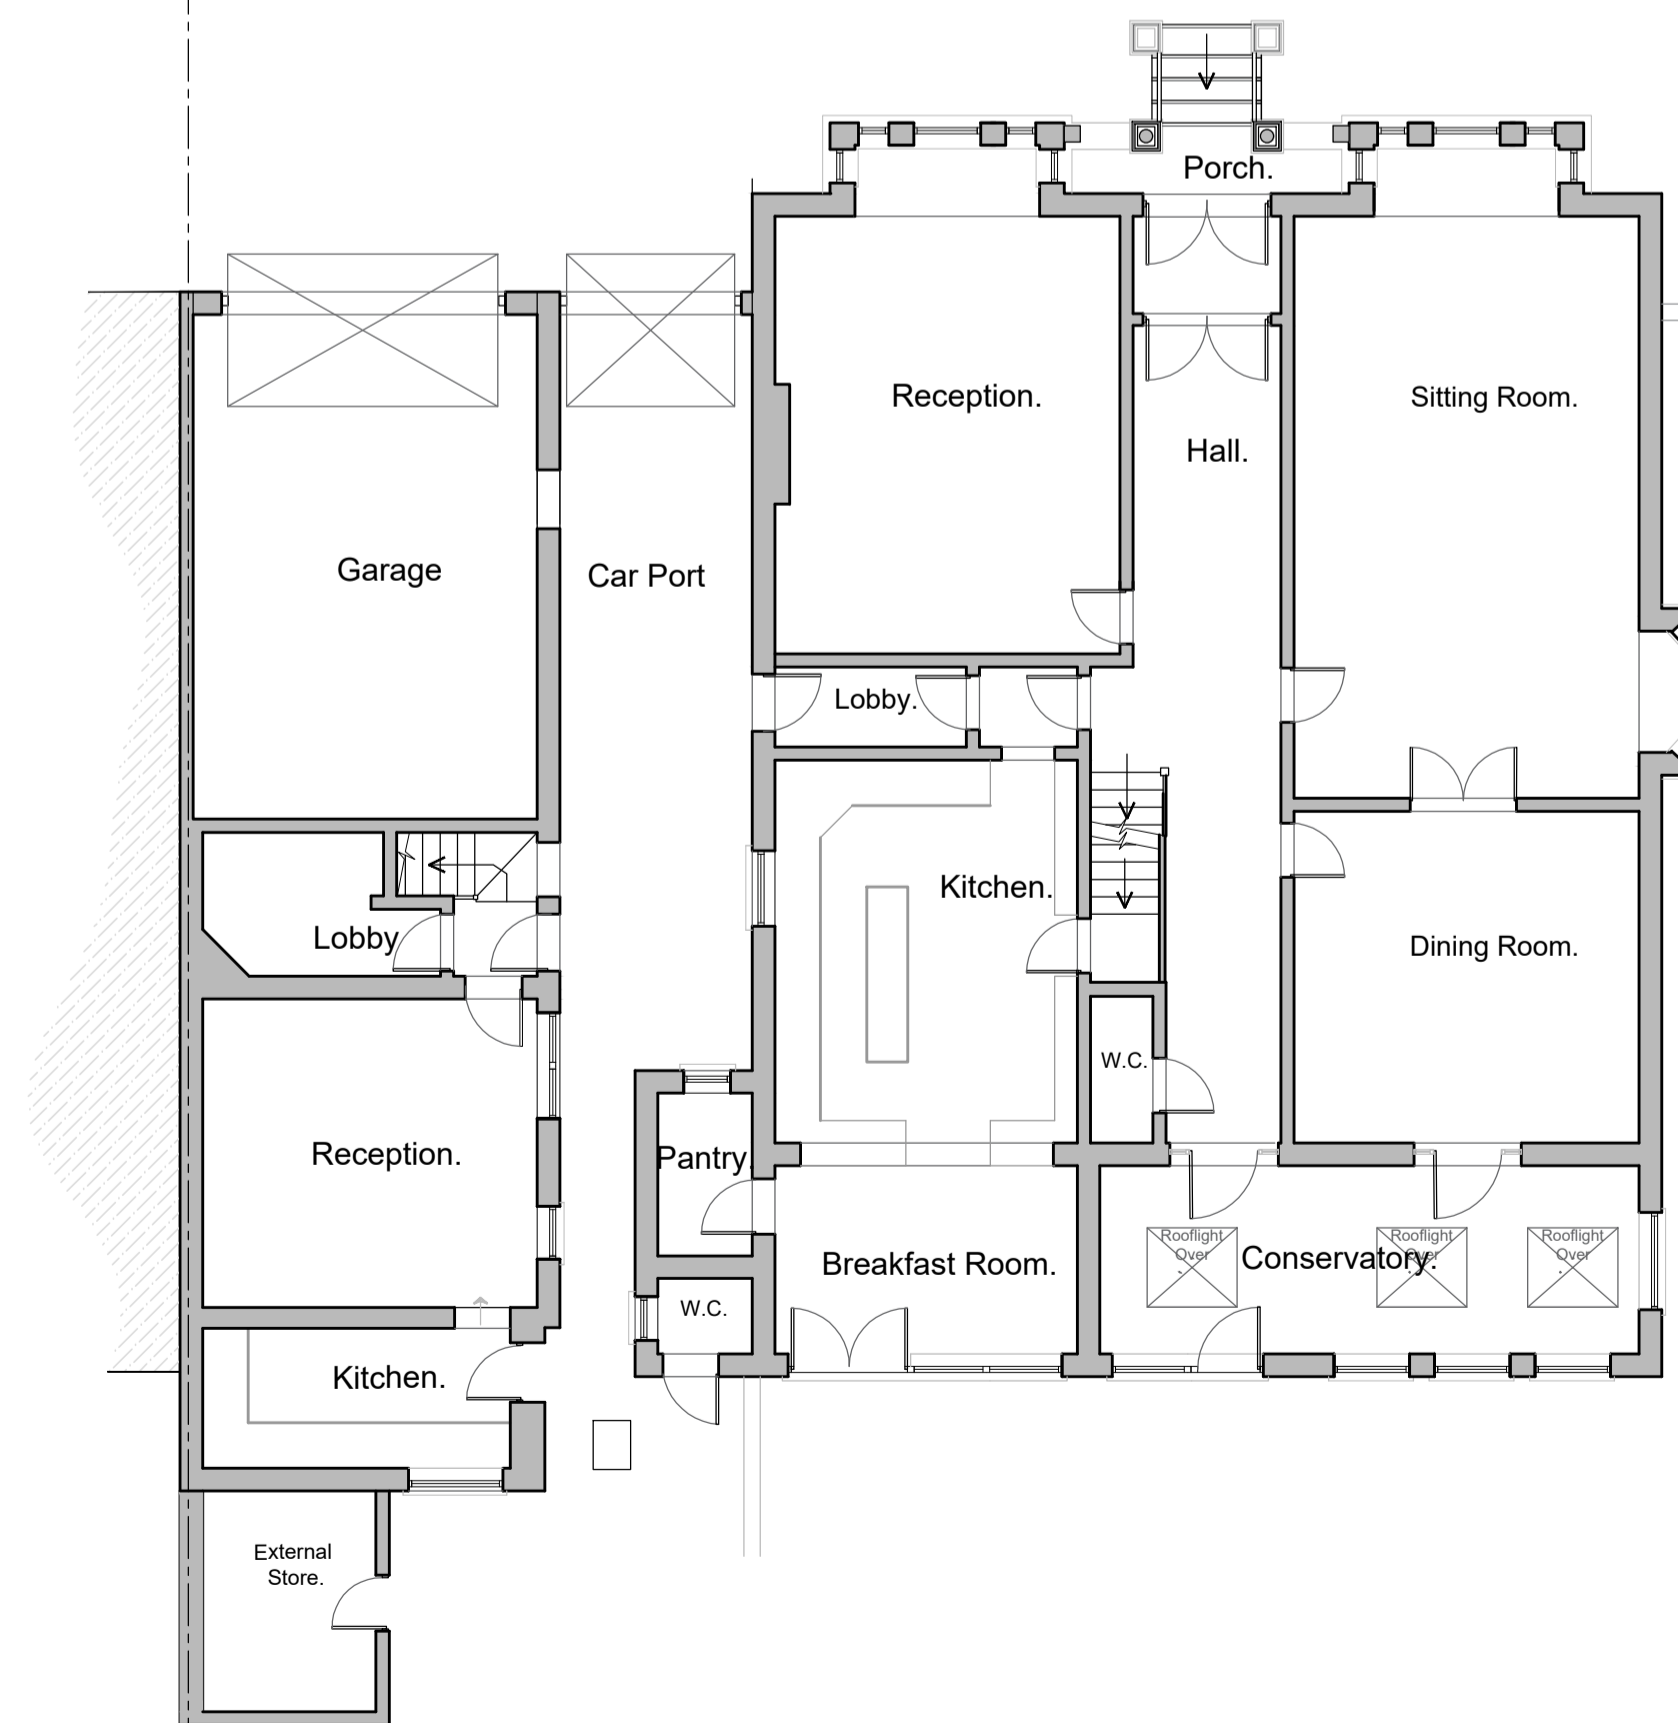

PLAN ON GROUND FLOOR AS EXISTING. Scale 1 to 100.

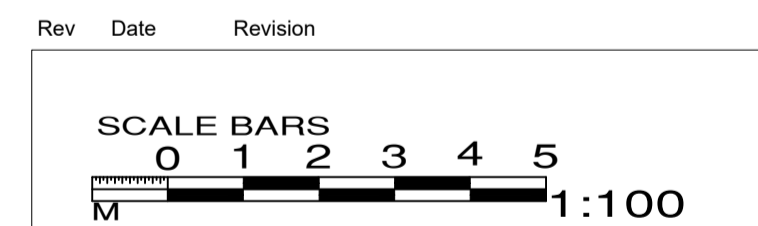

Attic Design and Build,
Office 4C, Beaufort Parklands,
Railton Road, Guildford,
Surrey GU2 9JX
01483 561859

Client MR and MRS SMITH.
Site 16 CASTELNAU, BARNES,
LONDON, SW13 9RU.

Drawing Title
FLOOR PLANS
as EXISTING.

Scale 1 to 100@A1	Date July '24.	Drawing Status Planning.
Drawing Number 007/108- E01	Rev 00.	