


REAR ELEVATIONS OF Nos 16 and 18 CASTELNAU Scale 1 to 75.


16 CASTELNAU. 18 CASTELNAU.



PLAN PHOTO OF BOTH EXISTING PROPERTIES.

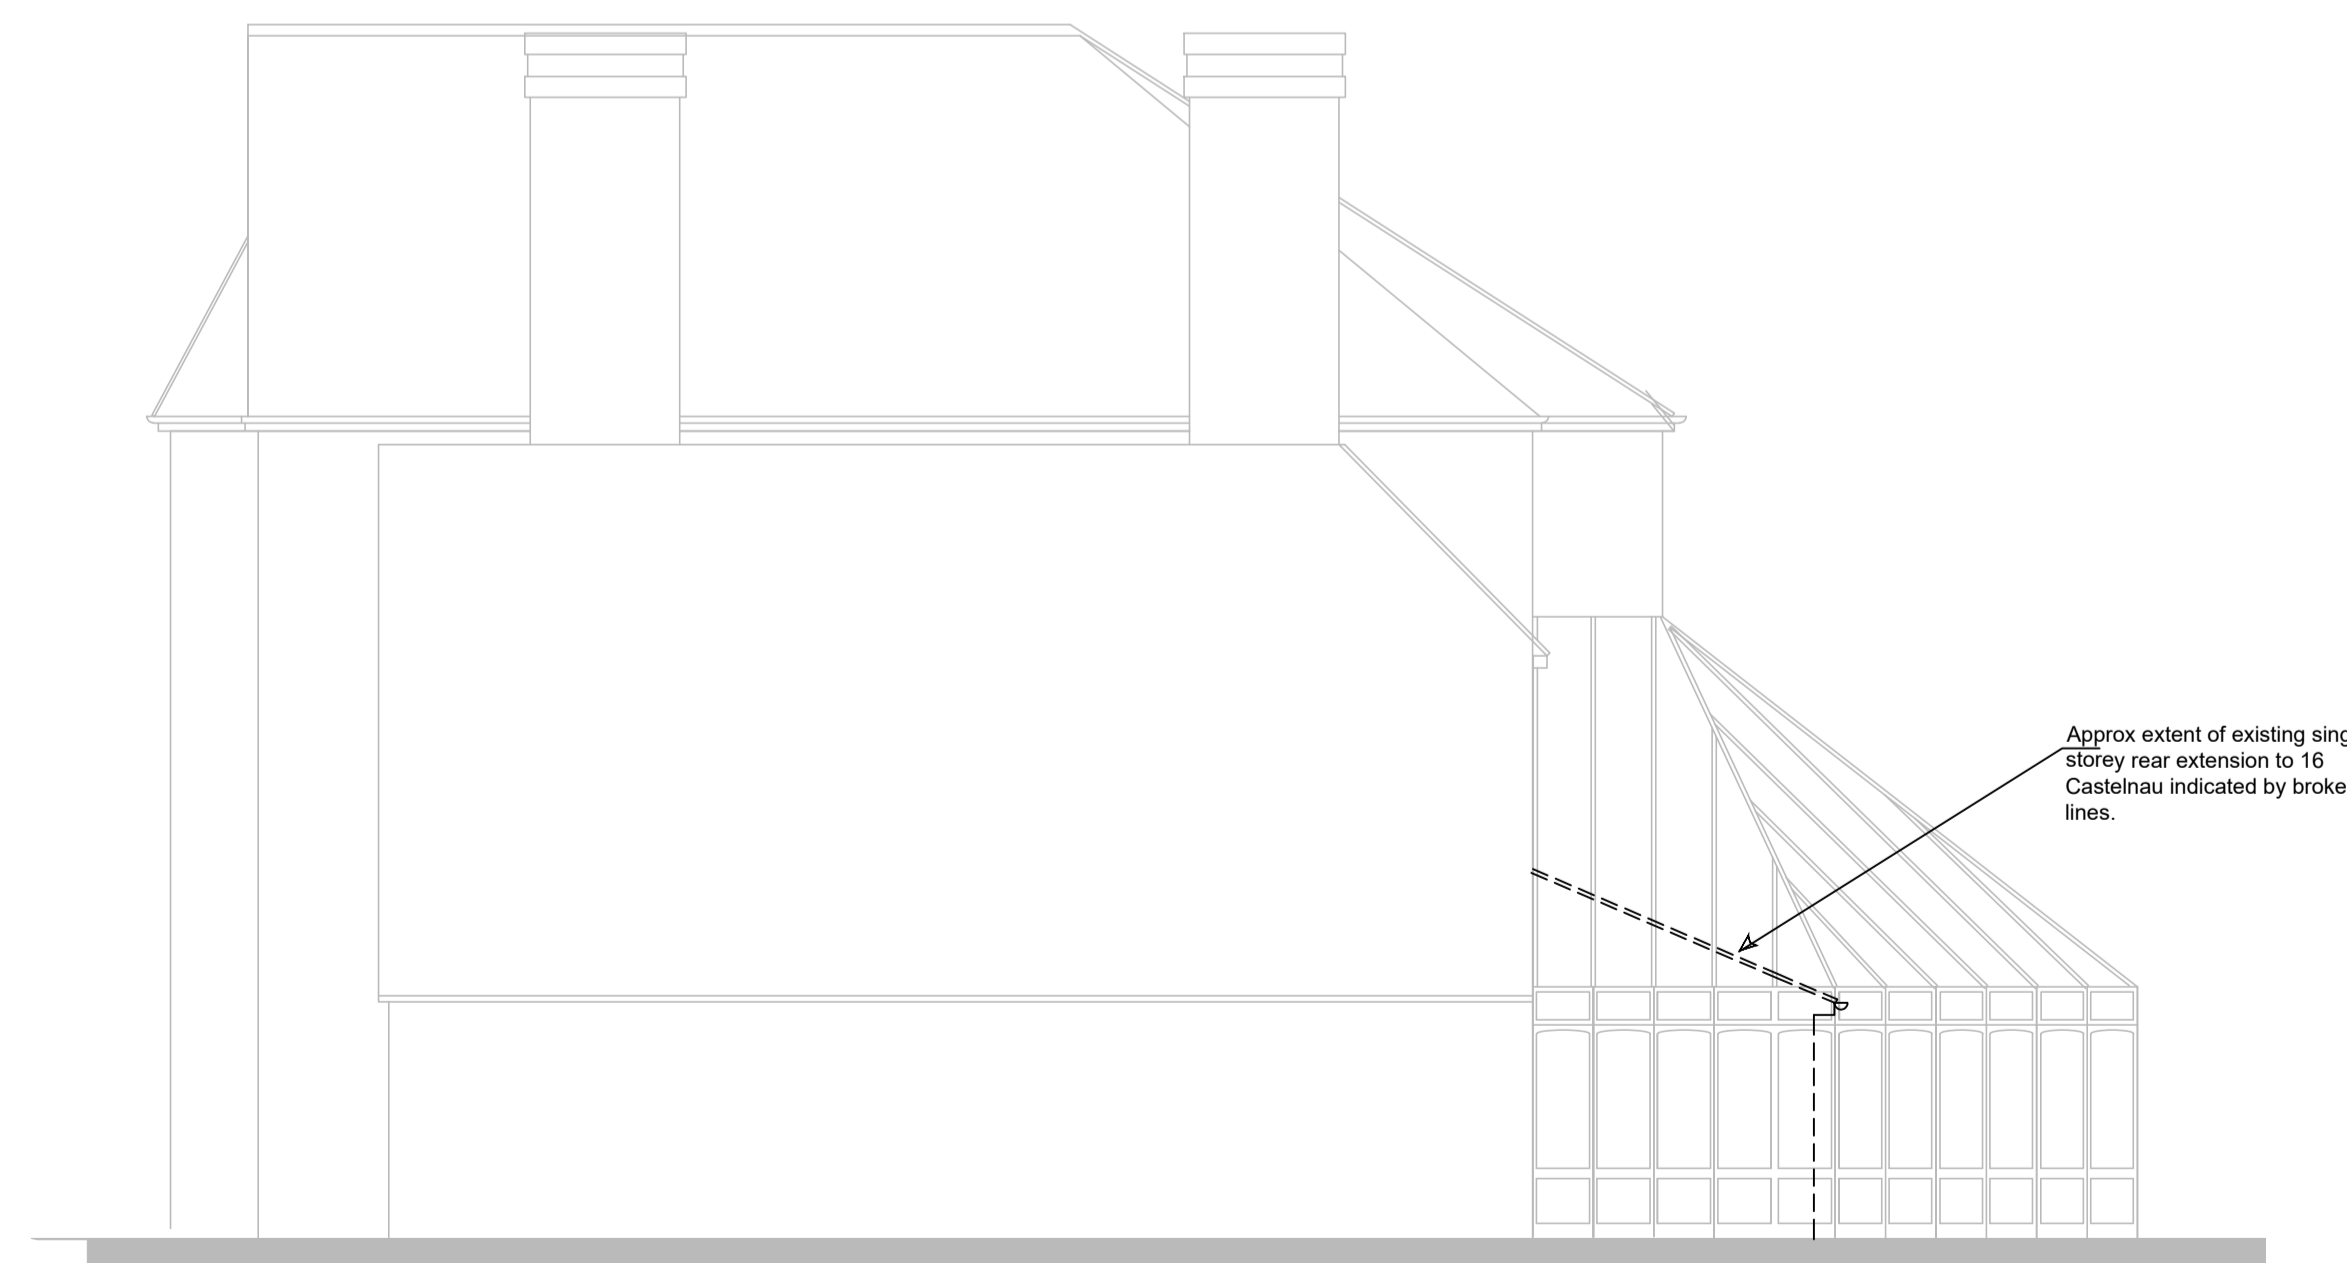

SIDE ELEVATIONS of No 18 CASTELNAU from No 16 CASTELNAU.

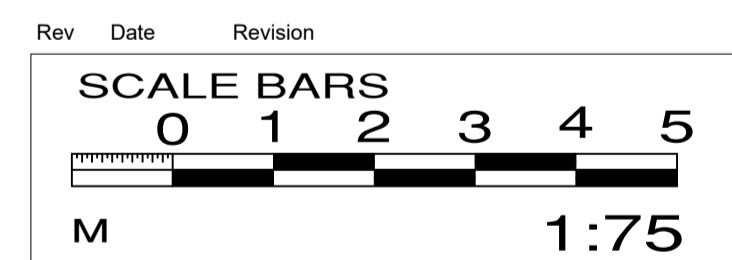

Attic Design and Build,  
Office 4C, Beaufort Parklands,  
Railton Road, Guildford,  
Surrey GU2 9JX  
01483 561859

Client MR and MRS SMITH.  
Site 16 CASTELNAU, BARNES,  
LONDON, SW13 9RU.

Drawing Title  
ADDITIONAL ELEVATIONS  
as PROPOSED

Scale 1 to 75 @ A1 Date July 2024. Drawing Status Planning.

Drawing Number 007/108- P13 Rev 00.