





**NOTES**  
 DO NOT SCALE. WORK TO FIGURED DIMENSIONS ONLY.  
 CONTRACTOR TO CHECK ALL DIMENSIONS.  
 ALL ERRORS AND OMISSIONS TO BE REPORTED TO THE ARCHITECT.

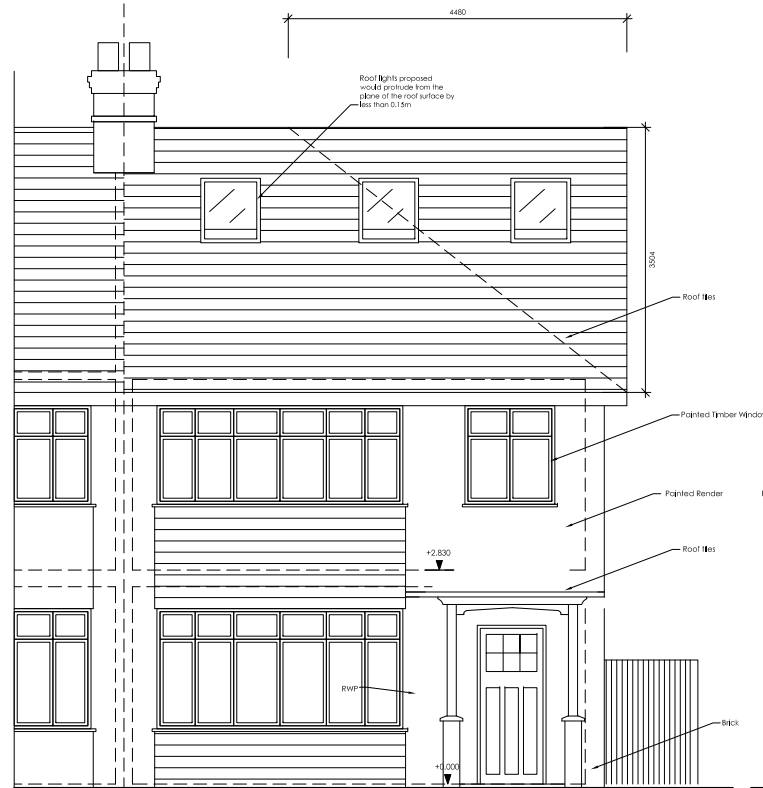


FRONT ELEVATION

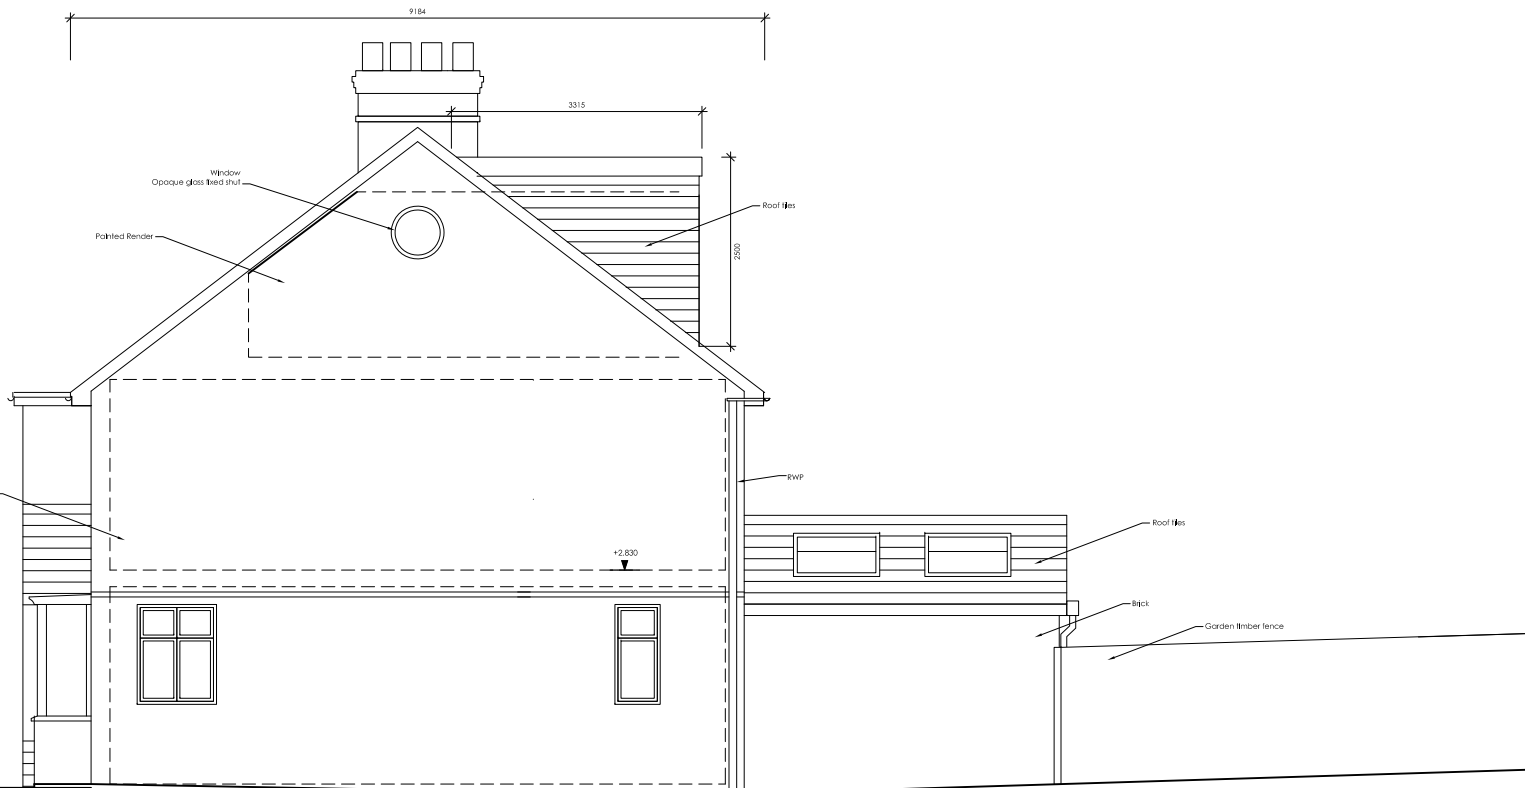

SIDE ELEVATION

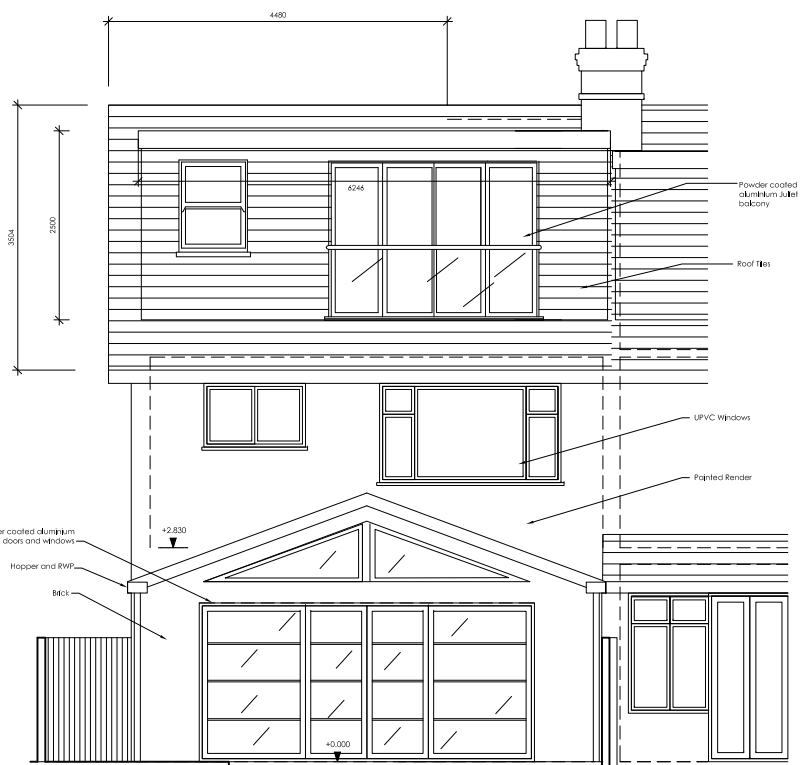 


REAR ELEVATION

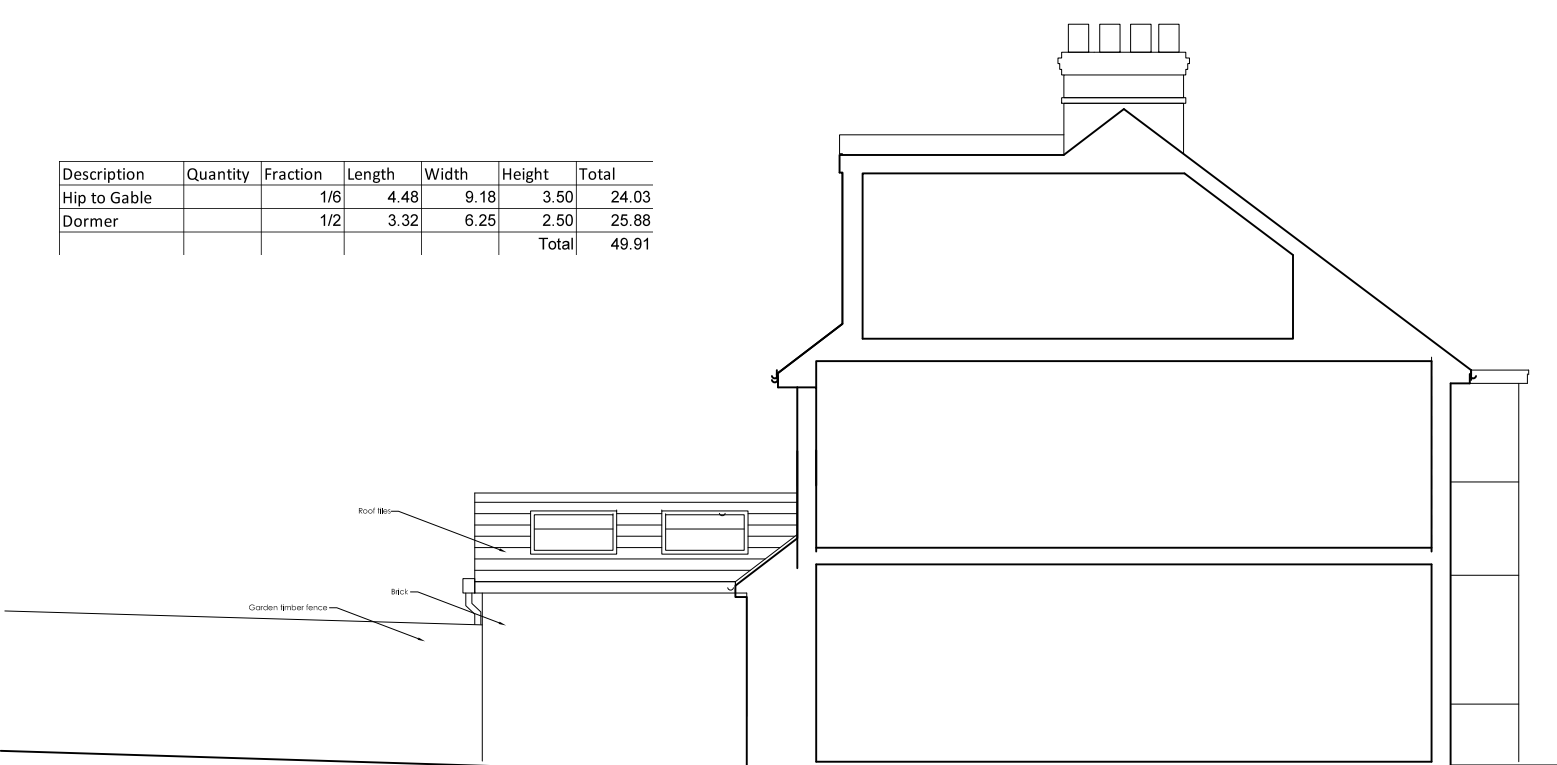

SIDE ELEVATION - Section through 5 Clive Road

Description	Quantity	Fraction	Length	Width	Height	Total
Hip to Gable		1/6	4.48	9.18	3.50	24.03
Dormer		1/2	3.32	6.25	2.50	25.88
					Total	49.91

**Revisions**  
 A 2024-07-05 Planning submission Loft  
 B 2024-09-16 Planning submission Loft

 

**ARTHUR ARCHITECTS**  
 RIBA Chartered Architect  
 84 Manor Grove, Richmond TW9 4QF  
 tel: 07765 956 421 fax: 020 8288 1410  
 email: design@arthur-architects.com

**Project**  
 Extensions & Alterations  
 7 Clive Road, Twickenham TW1 4SQ

**Title**  
 Proposed Elevations

Scale 1:100 @ A3	Date Nov 2021	Drawn by RA
Job Number 1034	Drawing Number 011	Revision B