


No	Loft Floor Room	Area m²	
03/00	LOFT	40.53	

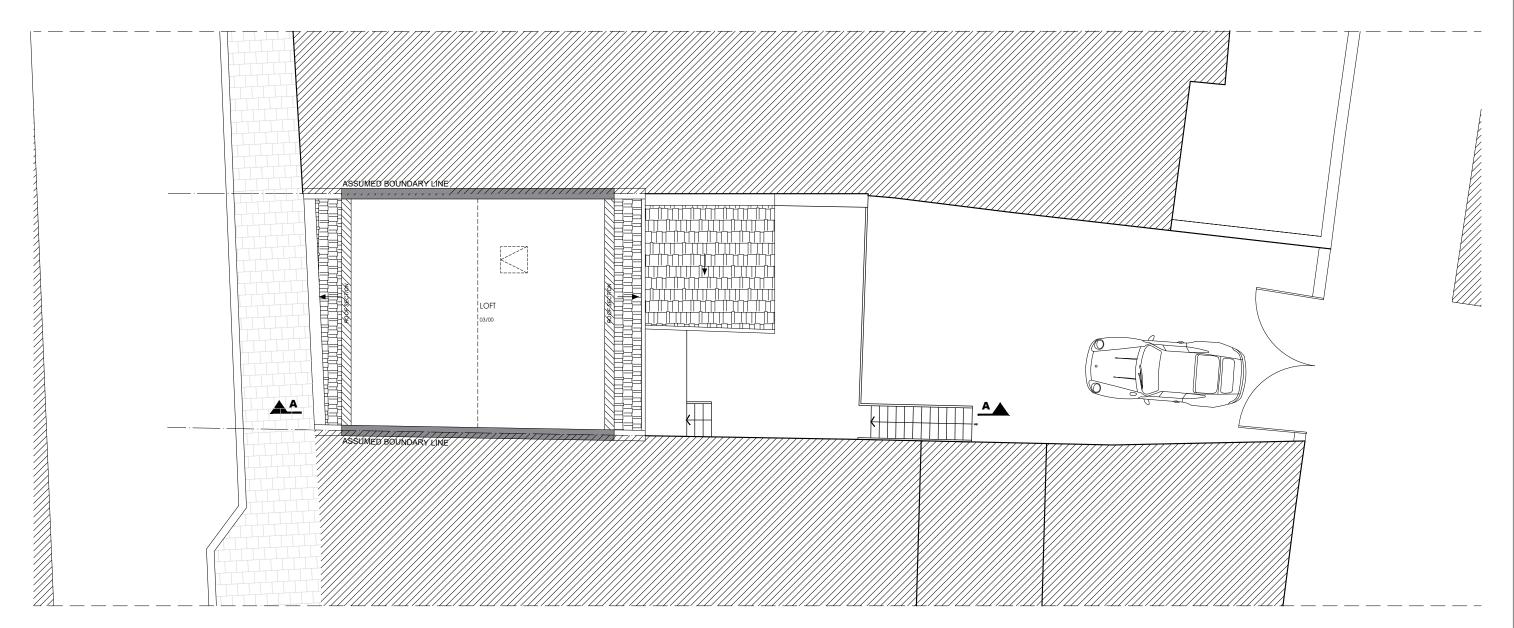

EXISTING LOFT FLOOR PLAN 1:50 @ A1,1:100 @ A3 A-(10)-013

21 Broad Street, Teddington

TW11 8QZ

PROJECT NAME:

1323

RUCTION:	SHEET TITLE:
LATIONS:	EXISTING
	SECOND FLOOR PLAN

DRAWING STATI	DRAWING STATUS:		JOB NUMER:			
District Sixt	FOR PLANNING			1323		
DRAWN BY:	KK	SIGNATURE: DRAWING No: $ A-(10)-013 $				
APPROVED:	TELL	CIONATURE	SCALE:	DATE:	Rev. No.:	
ALTROVED.	MS	SIGNATURE:	1.1/			