


No	Loft Floor Room	Area m²
03/00	HALL	2.28
03/01	LOFT BEDROOM	22.50
03/02	EN-SUITE	5.44
03/03	STORAGE	7.16
AP1	. 3 LEV. 2 AREA SUM	37.38
03/04	BALCONY	12.58
TOT	49.96	

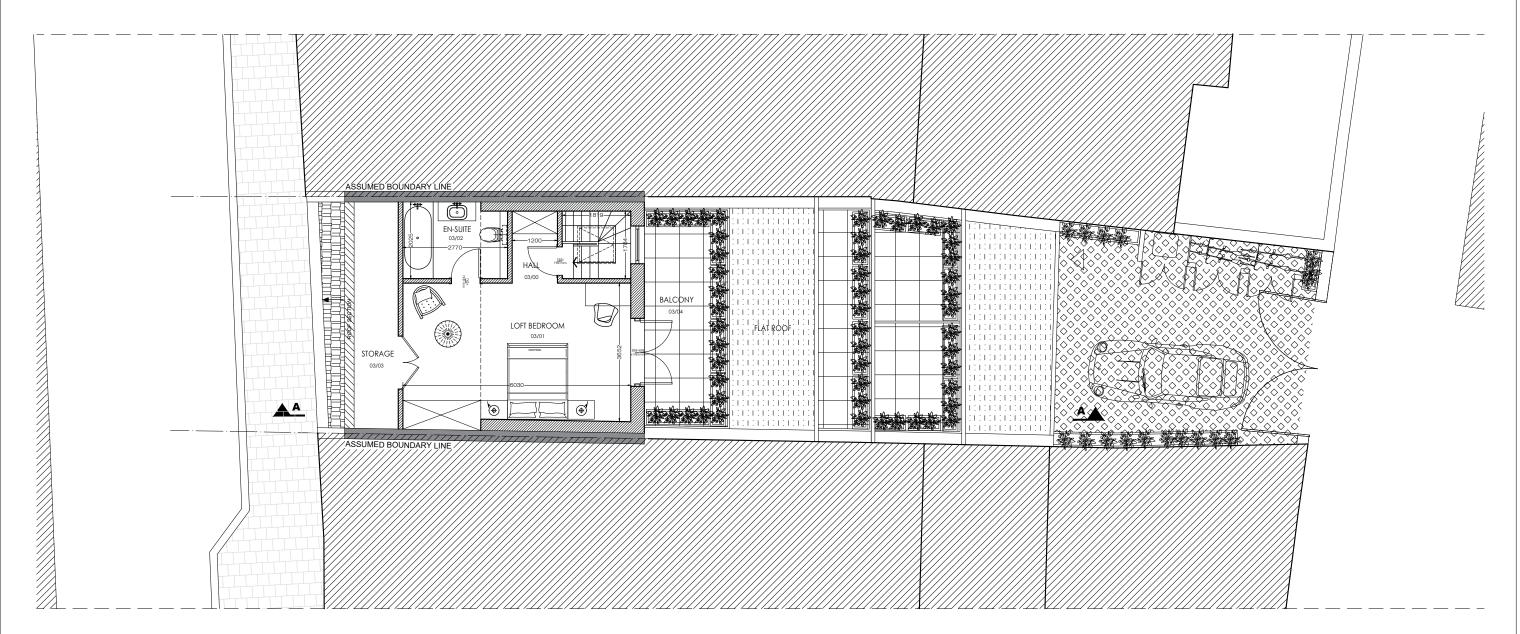

13 A-(13)-013 PROPOSED LOFT FLOOR PLAN 1:50 @ A1,1:100 @ A3

0 0.5 1 1.5 2 2.5 3 SCALE BAR (METRES)

1323 21 Broad Street, Teddington TW11 8QZ

PROJECT NAME

NOTES:

All dimensions in millimetres.

All dimensions and levels are to be checked on site by the muprior to commencing excavation works. Any discrepancy is to back to the designer for instruction.

VORBILD
ARCHITECTURE

INSTALLATIONS:	
INSTALLATIONS:	
montestions.	

PROPOSED

LOFT FLOOR PLAN

DRAWING STATU	S:		JOB NUMER:	
	FOR PLANNING		1323	
DRAWN BY:		SIGNATURE:	DRAWING No:	
	KK		A-(13)-013	
APPROVED:		SIGNATURE:	SCALE: DATE:	Rev. No.:
	MS	OIOITTI OILE	1.100 22.07.2024	