
The Garden Studio 13 Creswick Road London W3 9HG

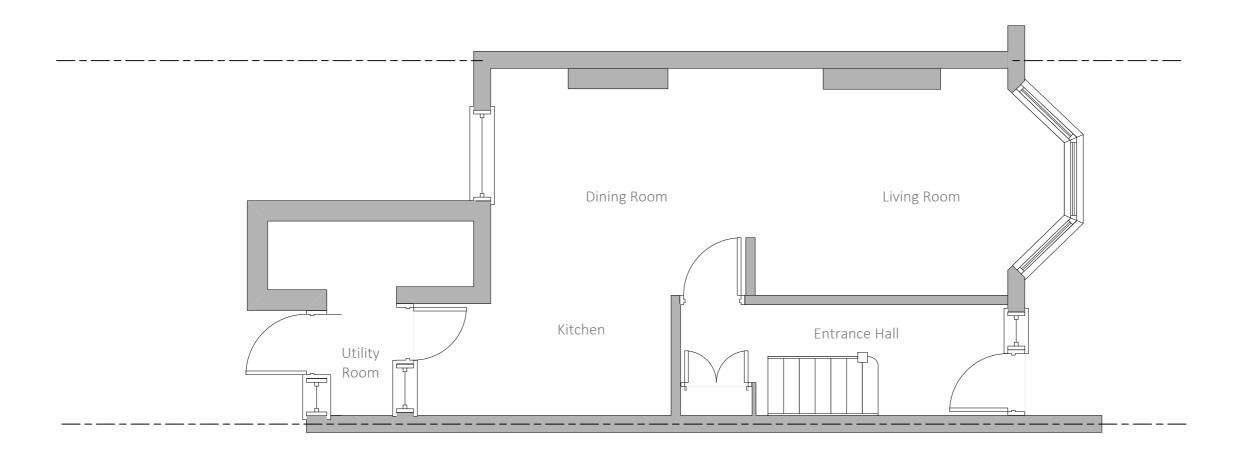

12 Milton Road East Sheen London SW14 8JR

Project No. SC/467

Scale 1:50 @ A3

Drawn by SAC

Checked

Revision	Description

Drawing Title

Proposed Ground Floor Plan

Drawing No.

E110