







AMENDMENTS				
Rev No.	Date	Drawn by	Checked by	Description
C01	2024.09.12	SS	MP	ISSUED FOR INFORMATION

- FIRE STRATEGY KEY
-  FINAL MEANS OF ESCAPE
 -  PLACE OF ASSEMBLY
 -  FIRE APPLIANCES PARKING LOCATION
 -  FIRE HYDRANT APPROXIMATE LOCATION (WITHIN 90 METRES OF THE BUILDING)




DRAWING SUBJECT TO COMMENT AND APPROVAL FROM STRUCTURAL ENGINEER, MEP ENGINEERS, FIRE CONSULTANT, SPECIALIST CONSULTANTS AND DESIGNERS, MANUFACTURERS AND BUILDING CONTROL.

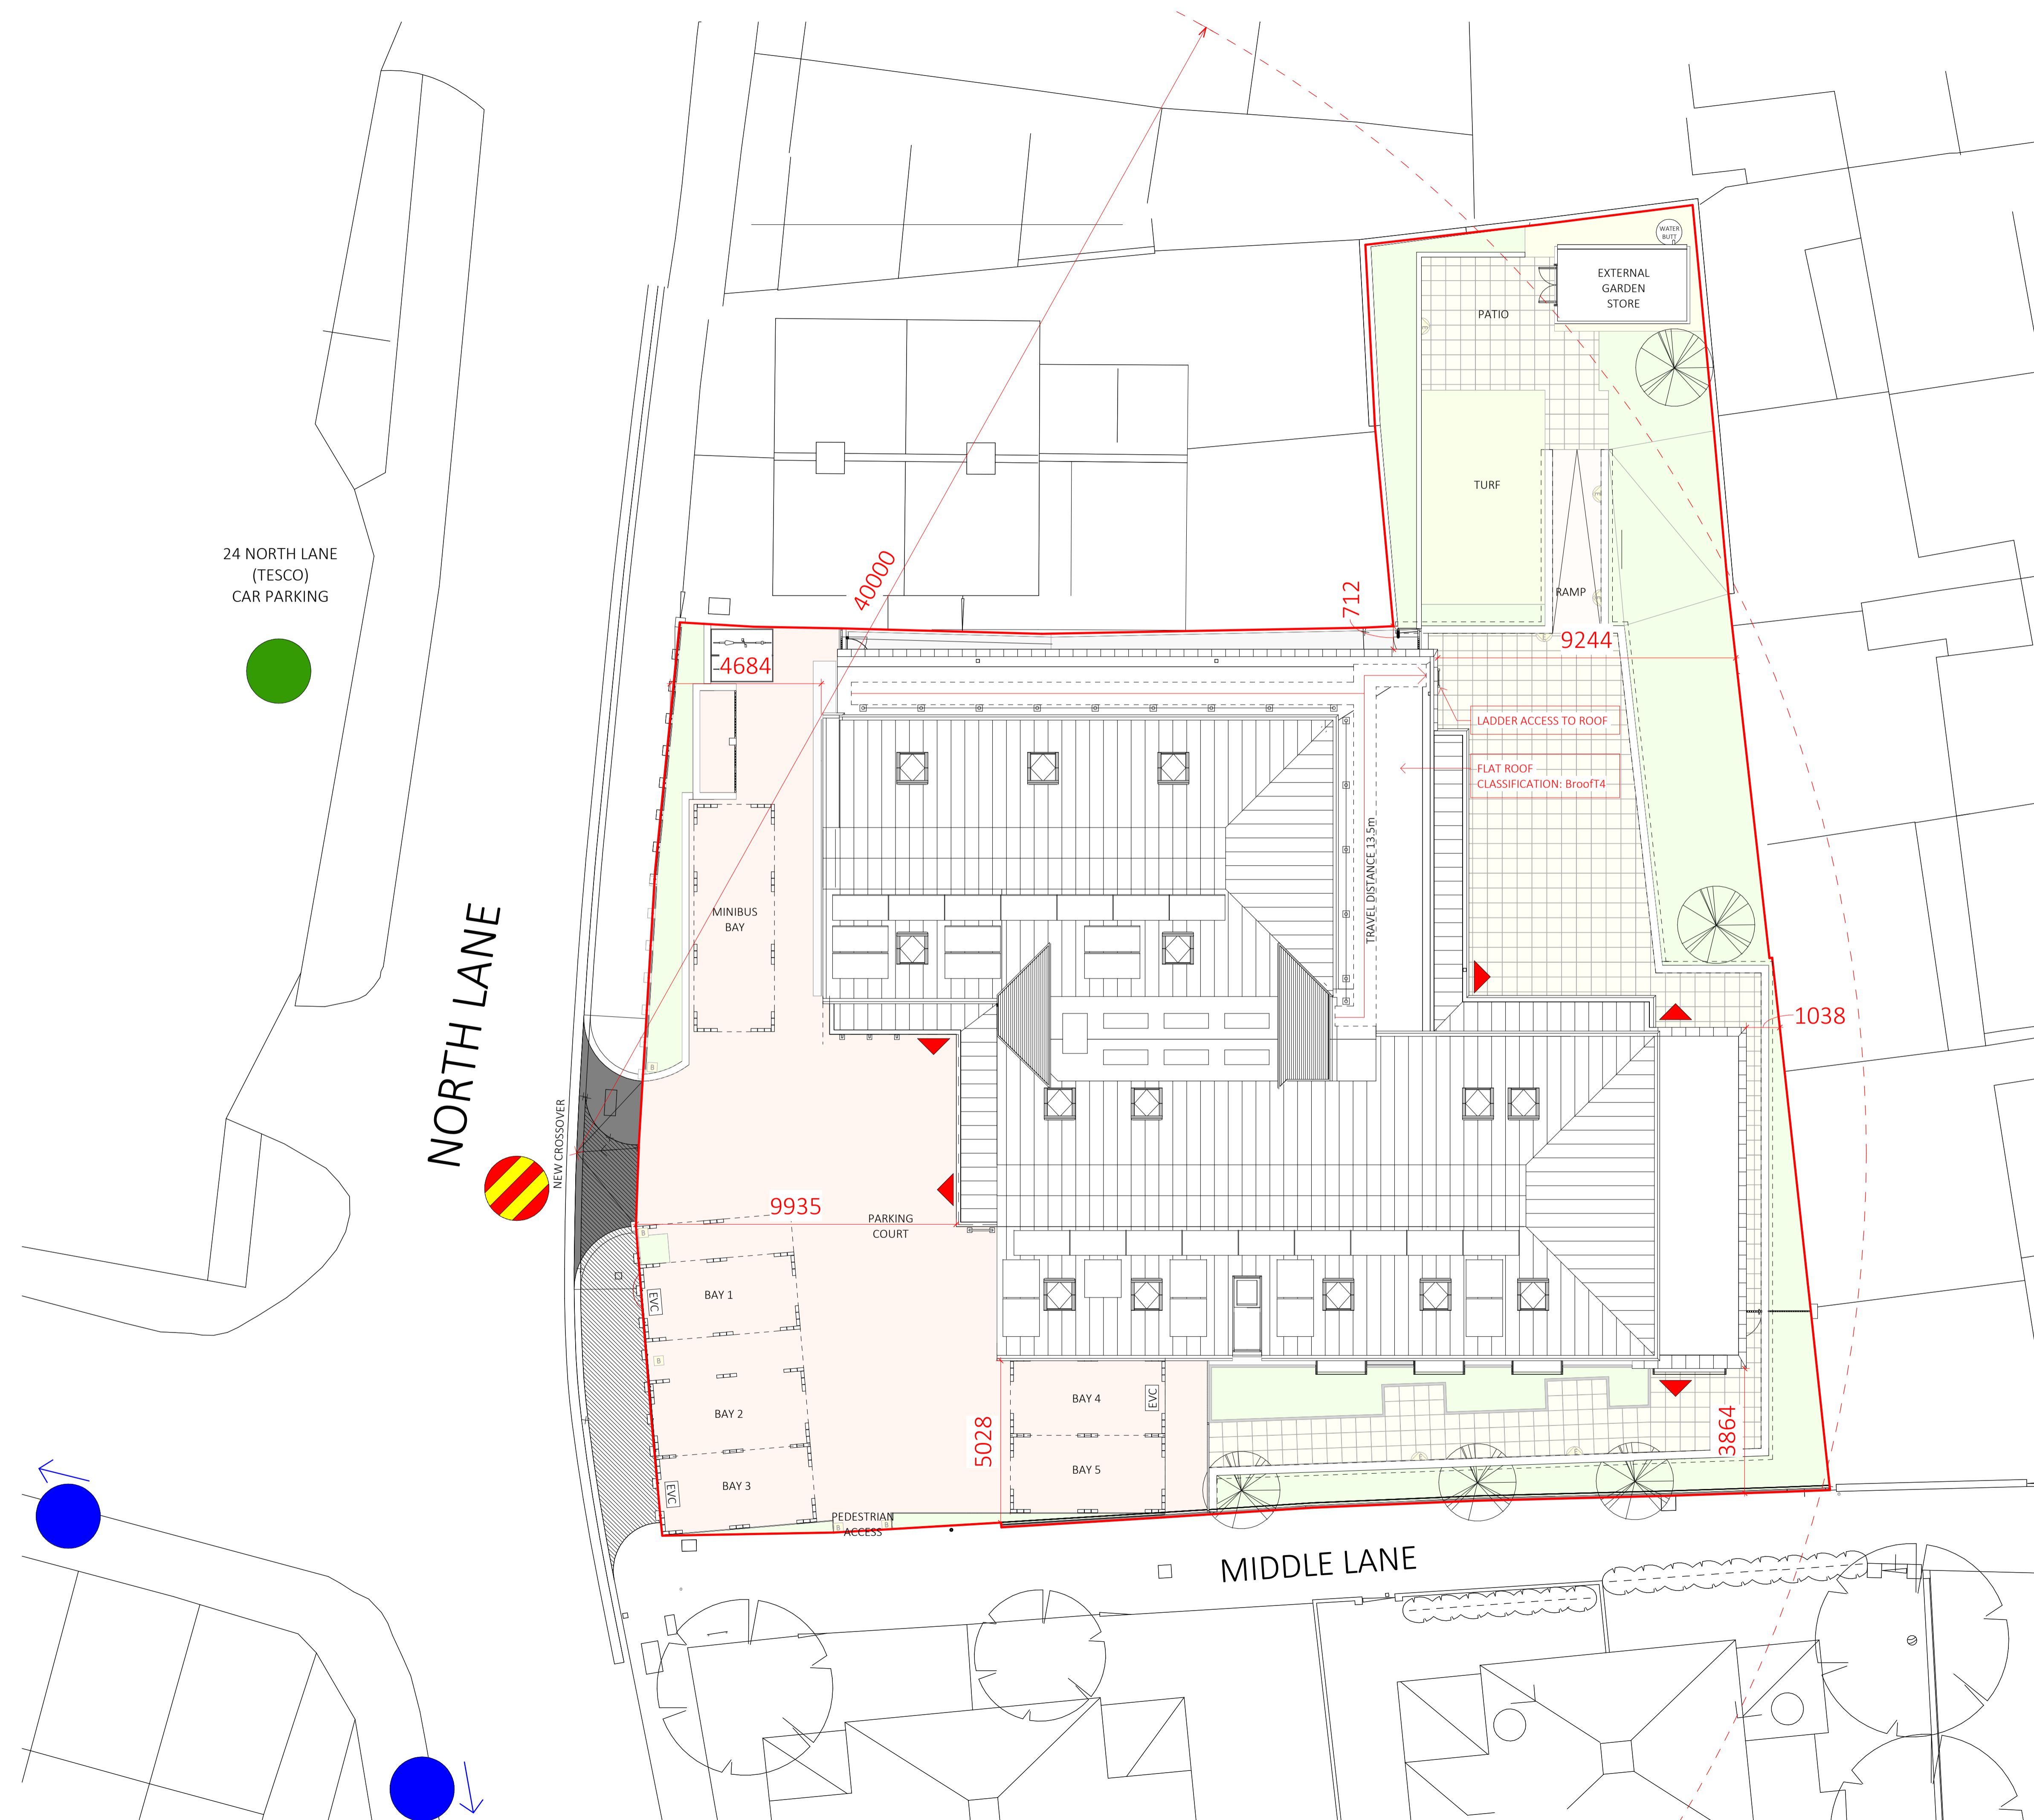ALL DIMENSIONS TO BE CONFIRMED ON SITE BY CONTRACTOR AND ANY DISCREPANCIES RAISED PRIOR TO PUTTING ANY WORK TO HAND.

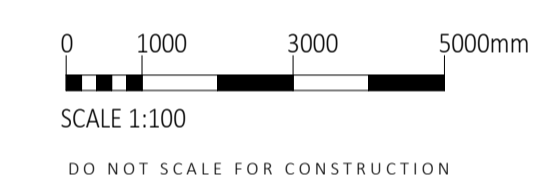

B P G
ARCHITECTS + SURVEYORS
ARCHITECTURE - BUILDING SURVEYING
PROJECT MANAGEMENT - COST CONSULTANCY
STUDIOS 1 & 2, OLD KINGS HEAD COURT
11 HIGH STREET, DORKING SURREY RH4 1AR
01306 887070 | WWW.BPG.CO.UK

 

PROJECT
ELLERAY HALL, NORTH LANE CAR PARK (EAST), TEDDINGTON, TW11 0HJ.

CLIENT
BEARD CONSTRUCTION, FARADAY ROAD SWINDON, WILTSHIRE, SN3 5JY

FOR
CONSTRUCTION

SCALE
As indicated@A1

TITLE
SITE PLAN FIRE STRATEGY

DRAWING N°
4422-BPG-XX-XX-DR-A-1005 -C01

PROJECT N° ORIGINATOR ZONE LEVEL DOC TYPE DIS DRGN° REV